


SEEDING	
END WIDTH	SA. VDS.

LAKE COUNTY  
LAK-1-12.89

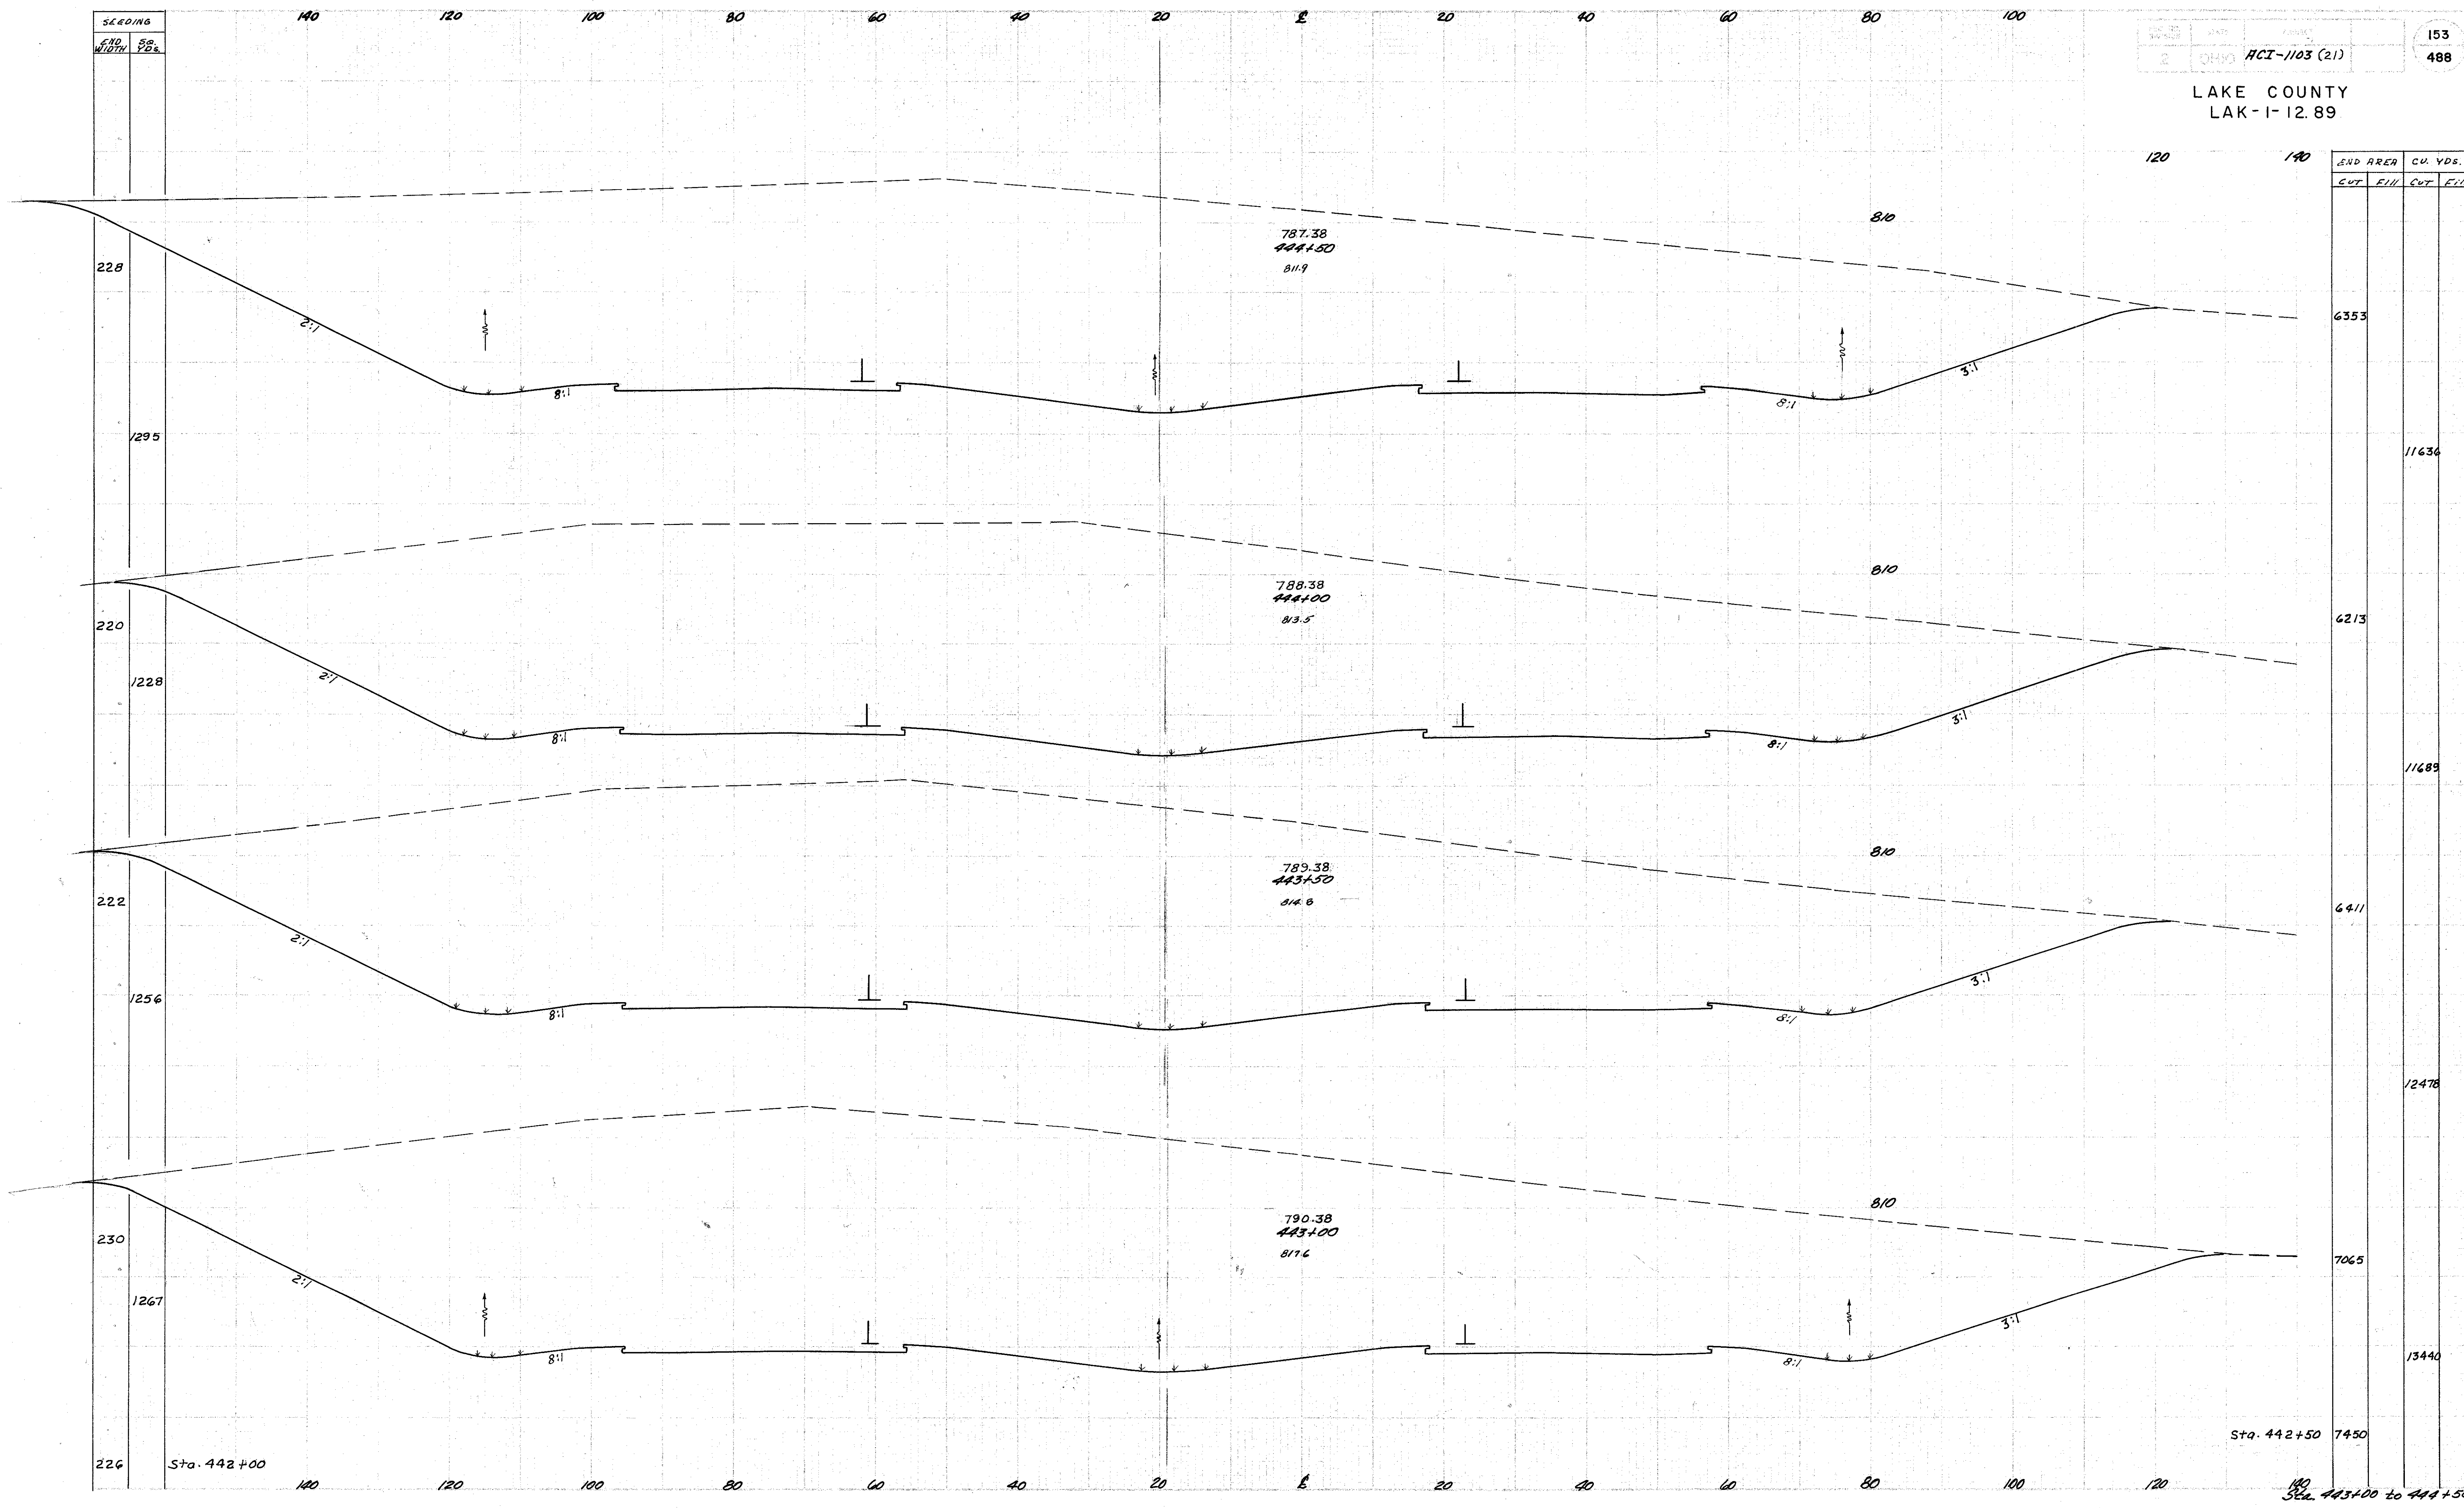

END AREA		CU. YDS.	
CUT	FILL	CUT	FILL
		6353	
			11636
		6213	
			11689
		6411	
			12478
		7065	
			13440
		7450	

Sta. 442+50

Sta. 443+00 to 444+50