


LAKE COUNTY
LAK-1-12.89

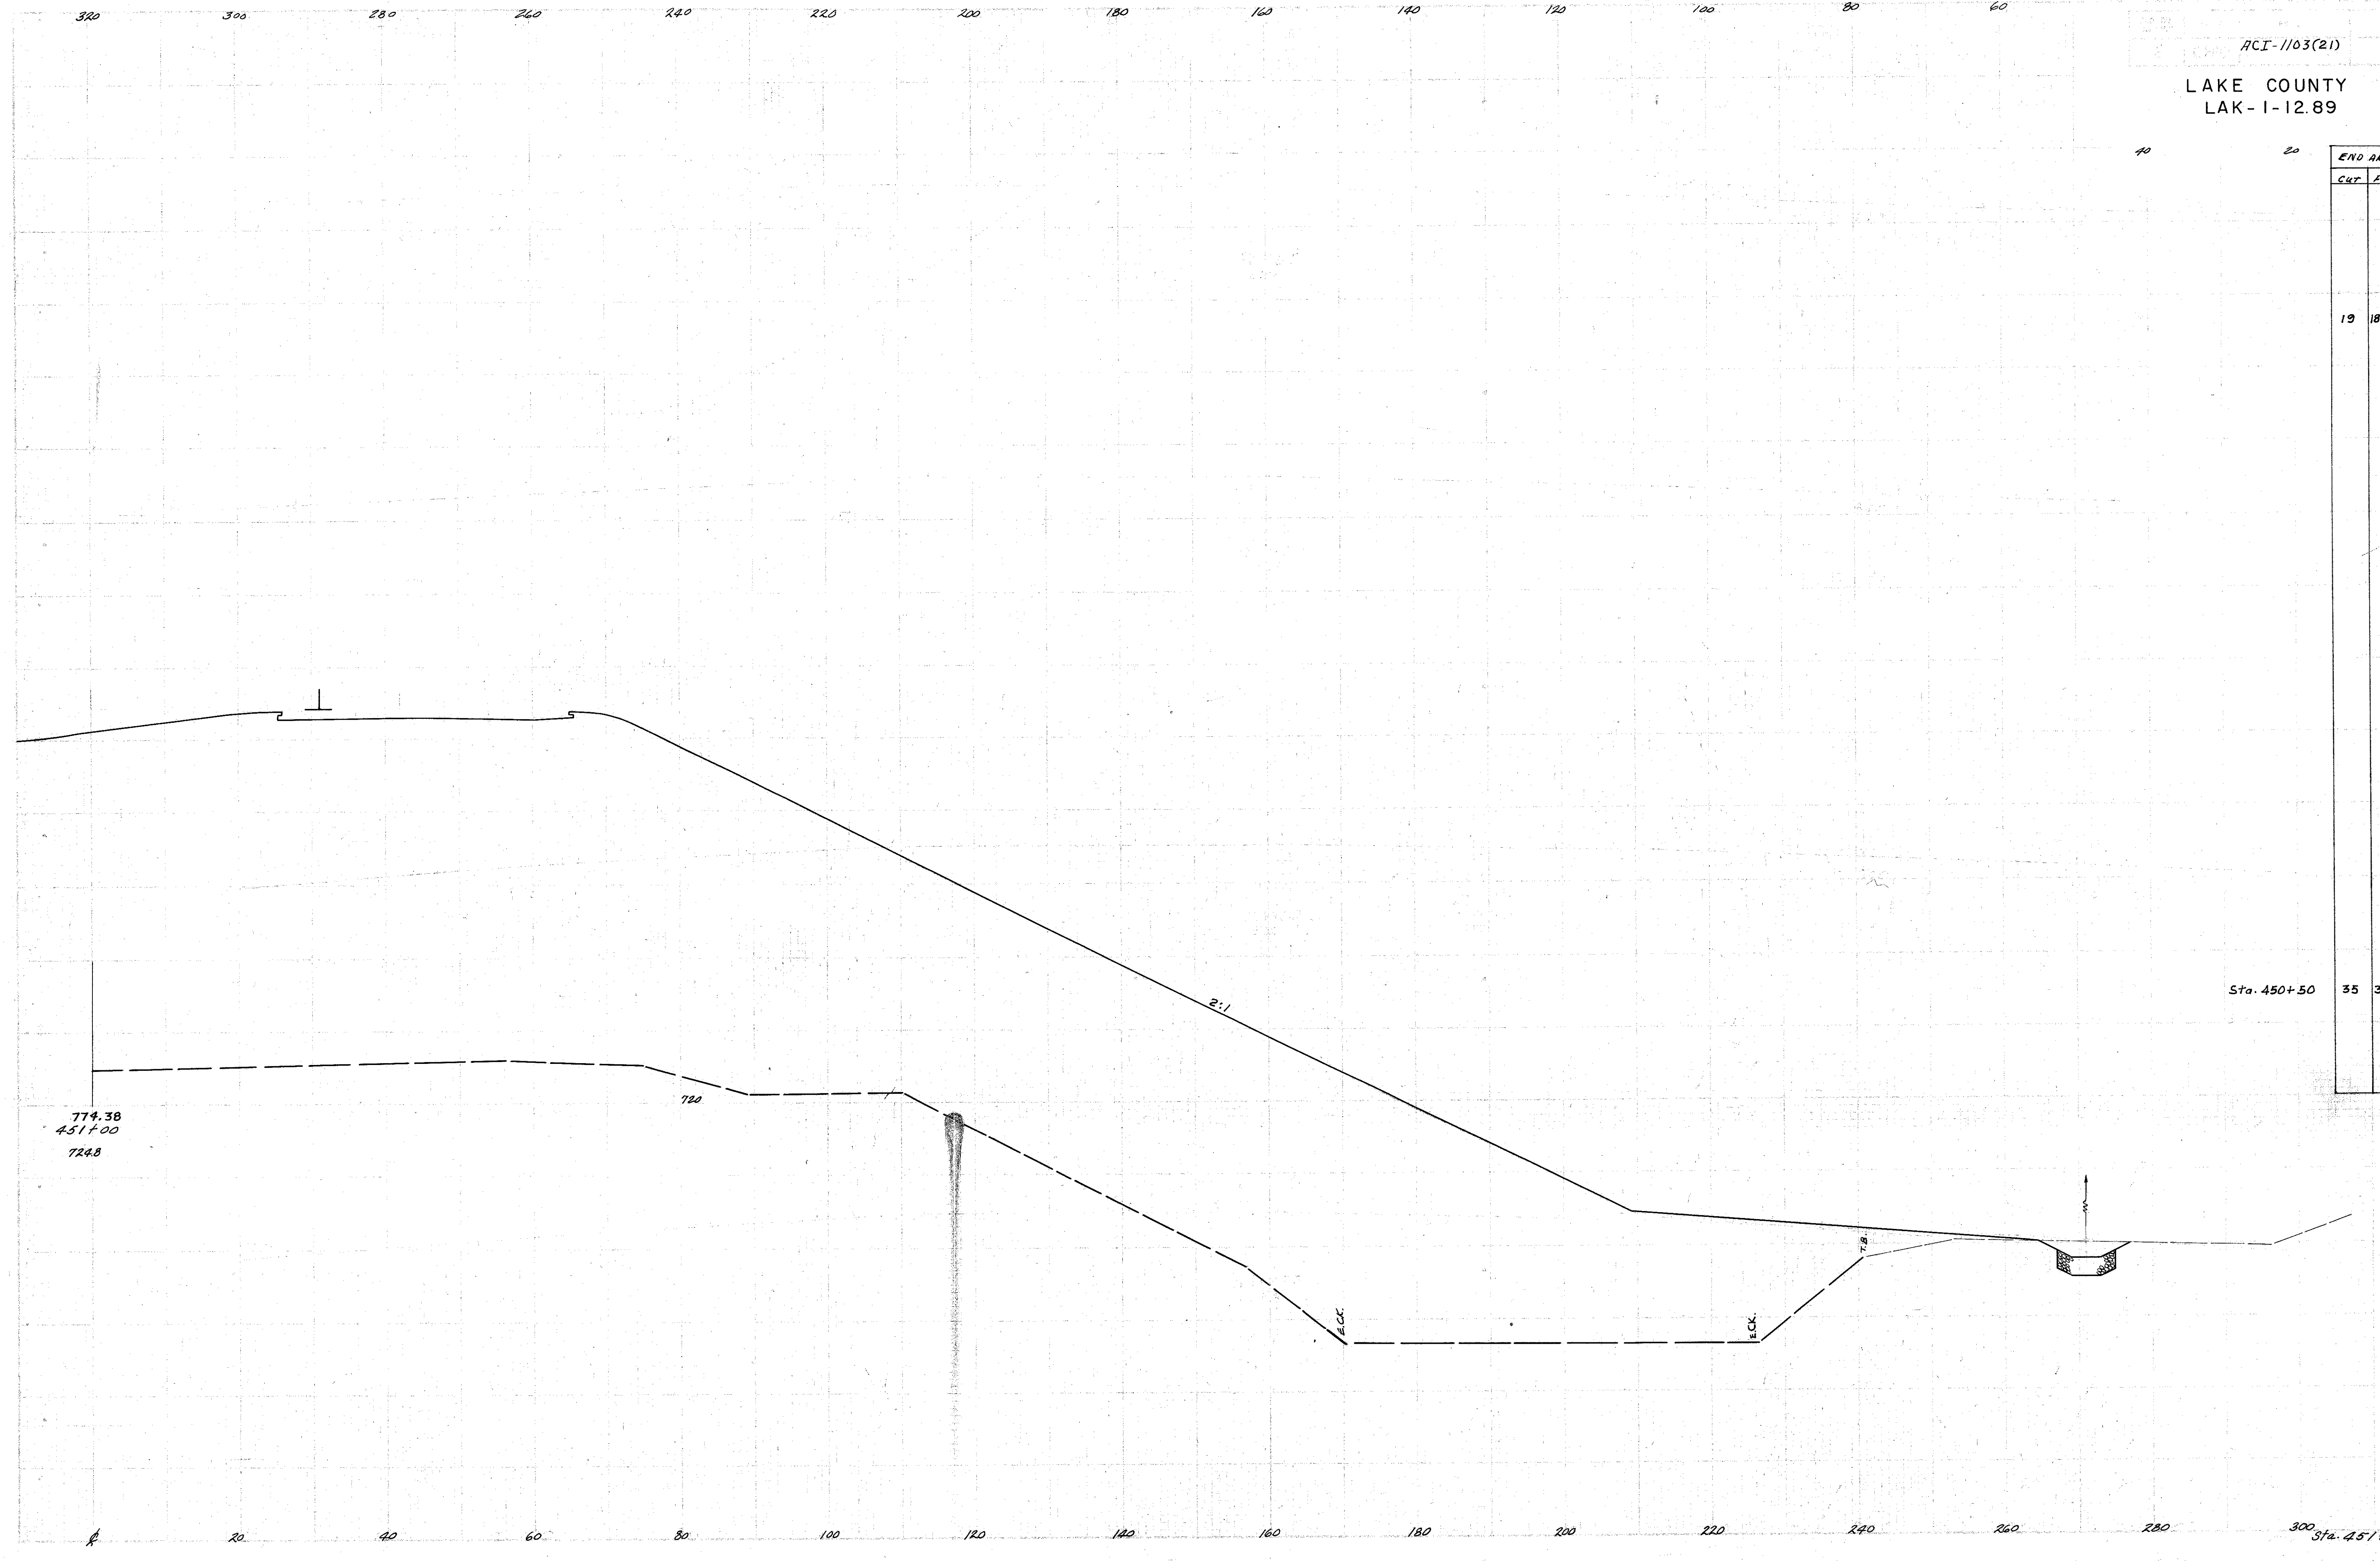

Sta. 450+50

END AREA		CU. YDS.	
CUT	FILL	CUT	FILL
19	18658		
		50	46208
		35	31244

Sta. 451+00 - Right