


SEEDING
 374
 2300
 454

LAKE COUNTY
 LAK-1-12.89

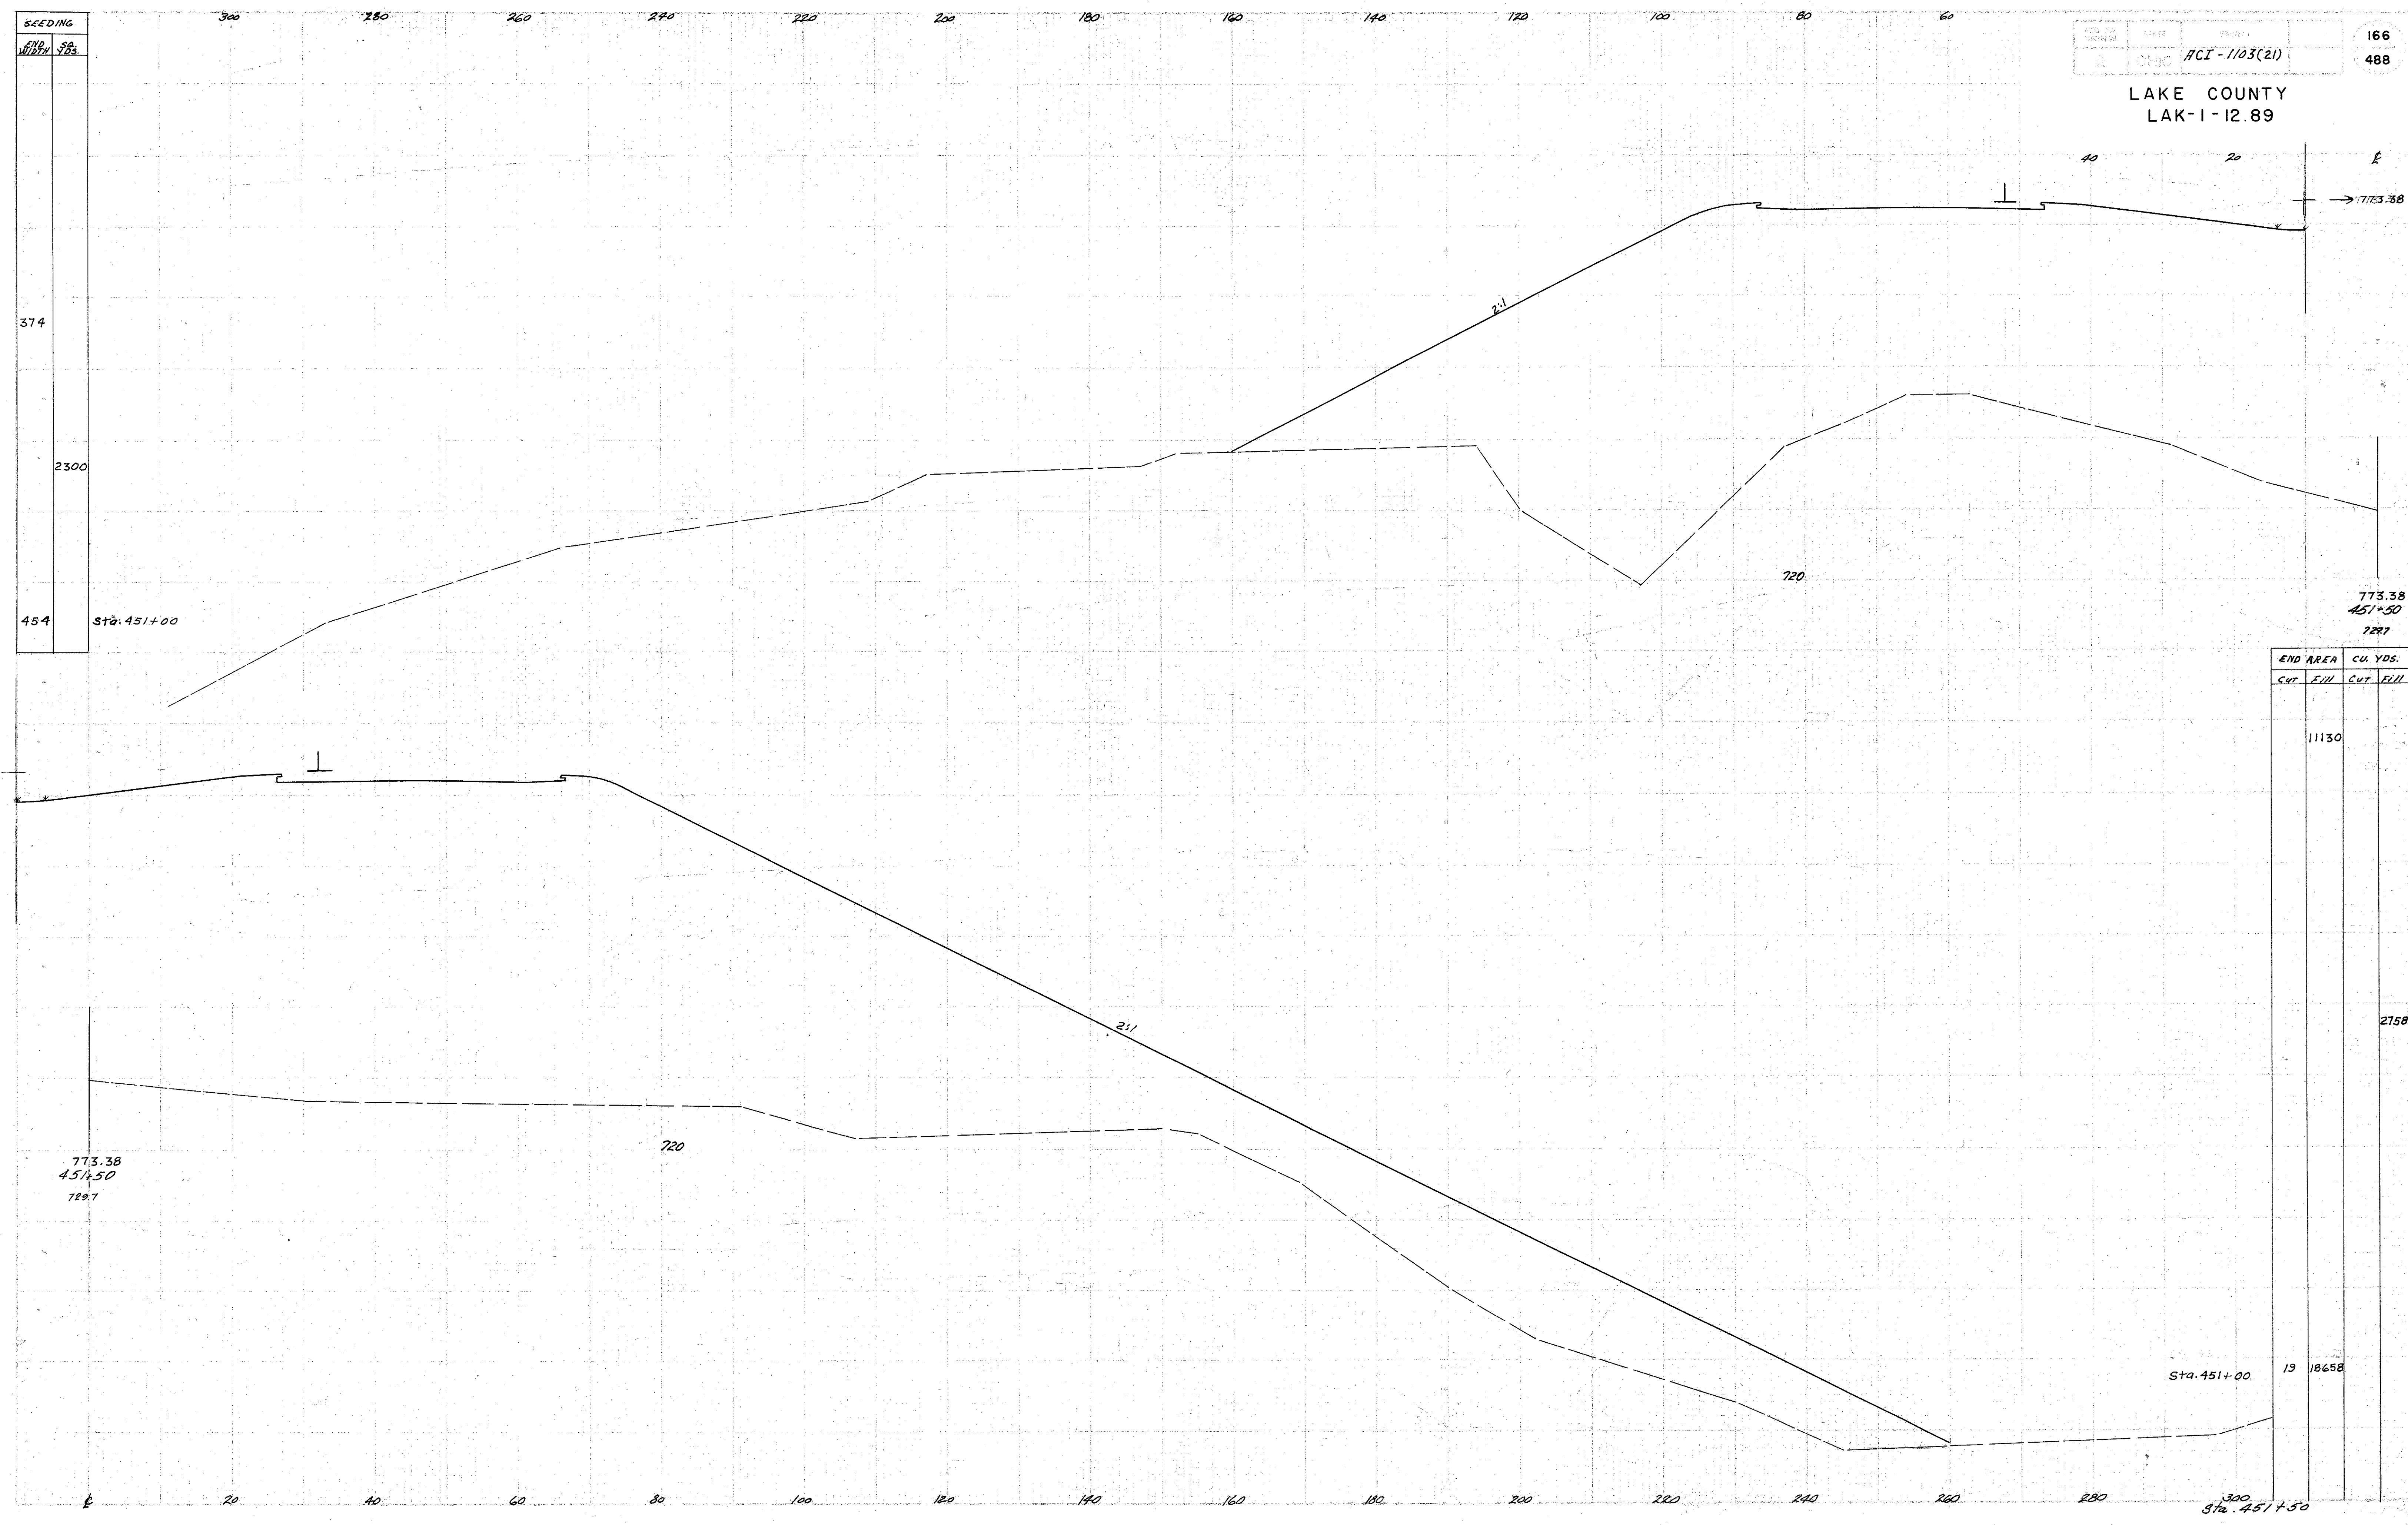

END AREA		CU. YDS.	
CUT	FILL	CUT	FILL

		11130	
			27582
Sta. 451+00	19	18658	
300 Sta. 451+50			

300
 Sta. 451+50