


SEEDING
EDGE SQ.
WIDTH YDS.

| | | |
|----------|------|---------------|
| PLAN NO. | DATE | PROJECT |
| 2 | OHIO | ACI-1103 (21) |

168
488

LAKE COUNTY
LAK-1-12.89

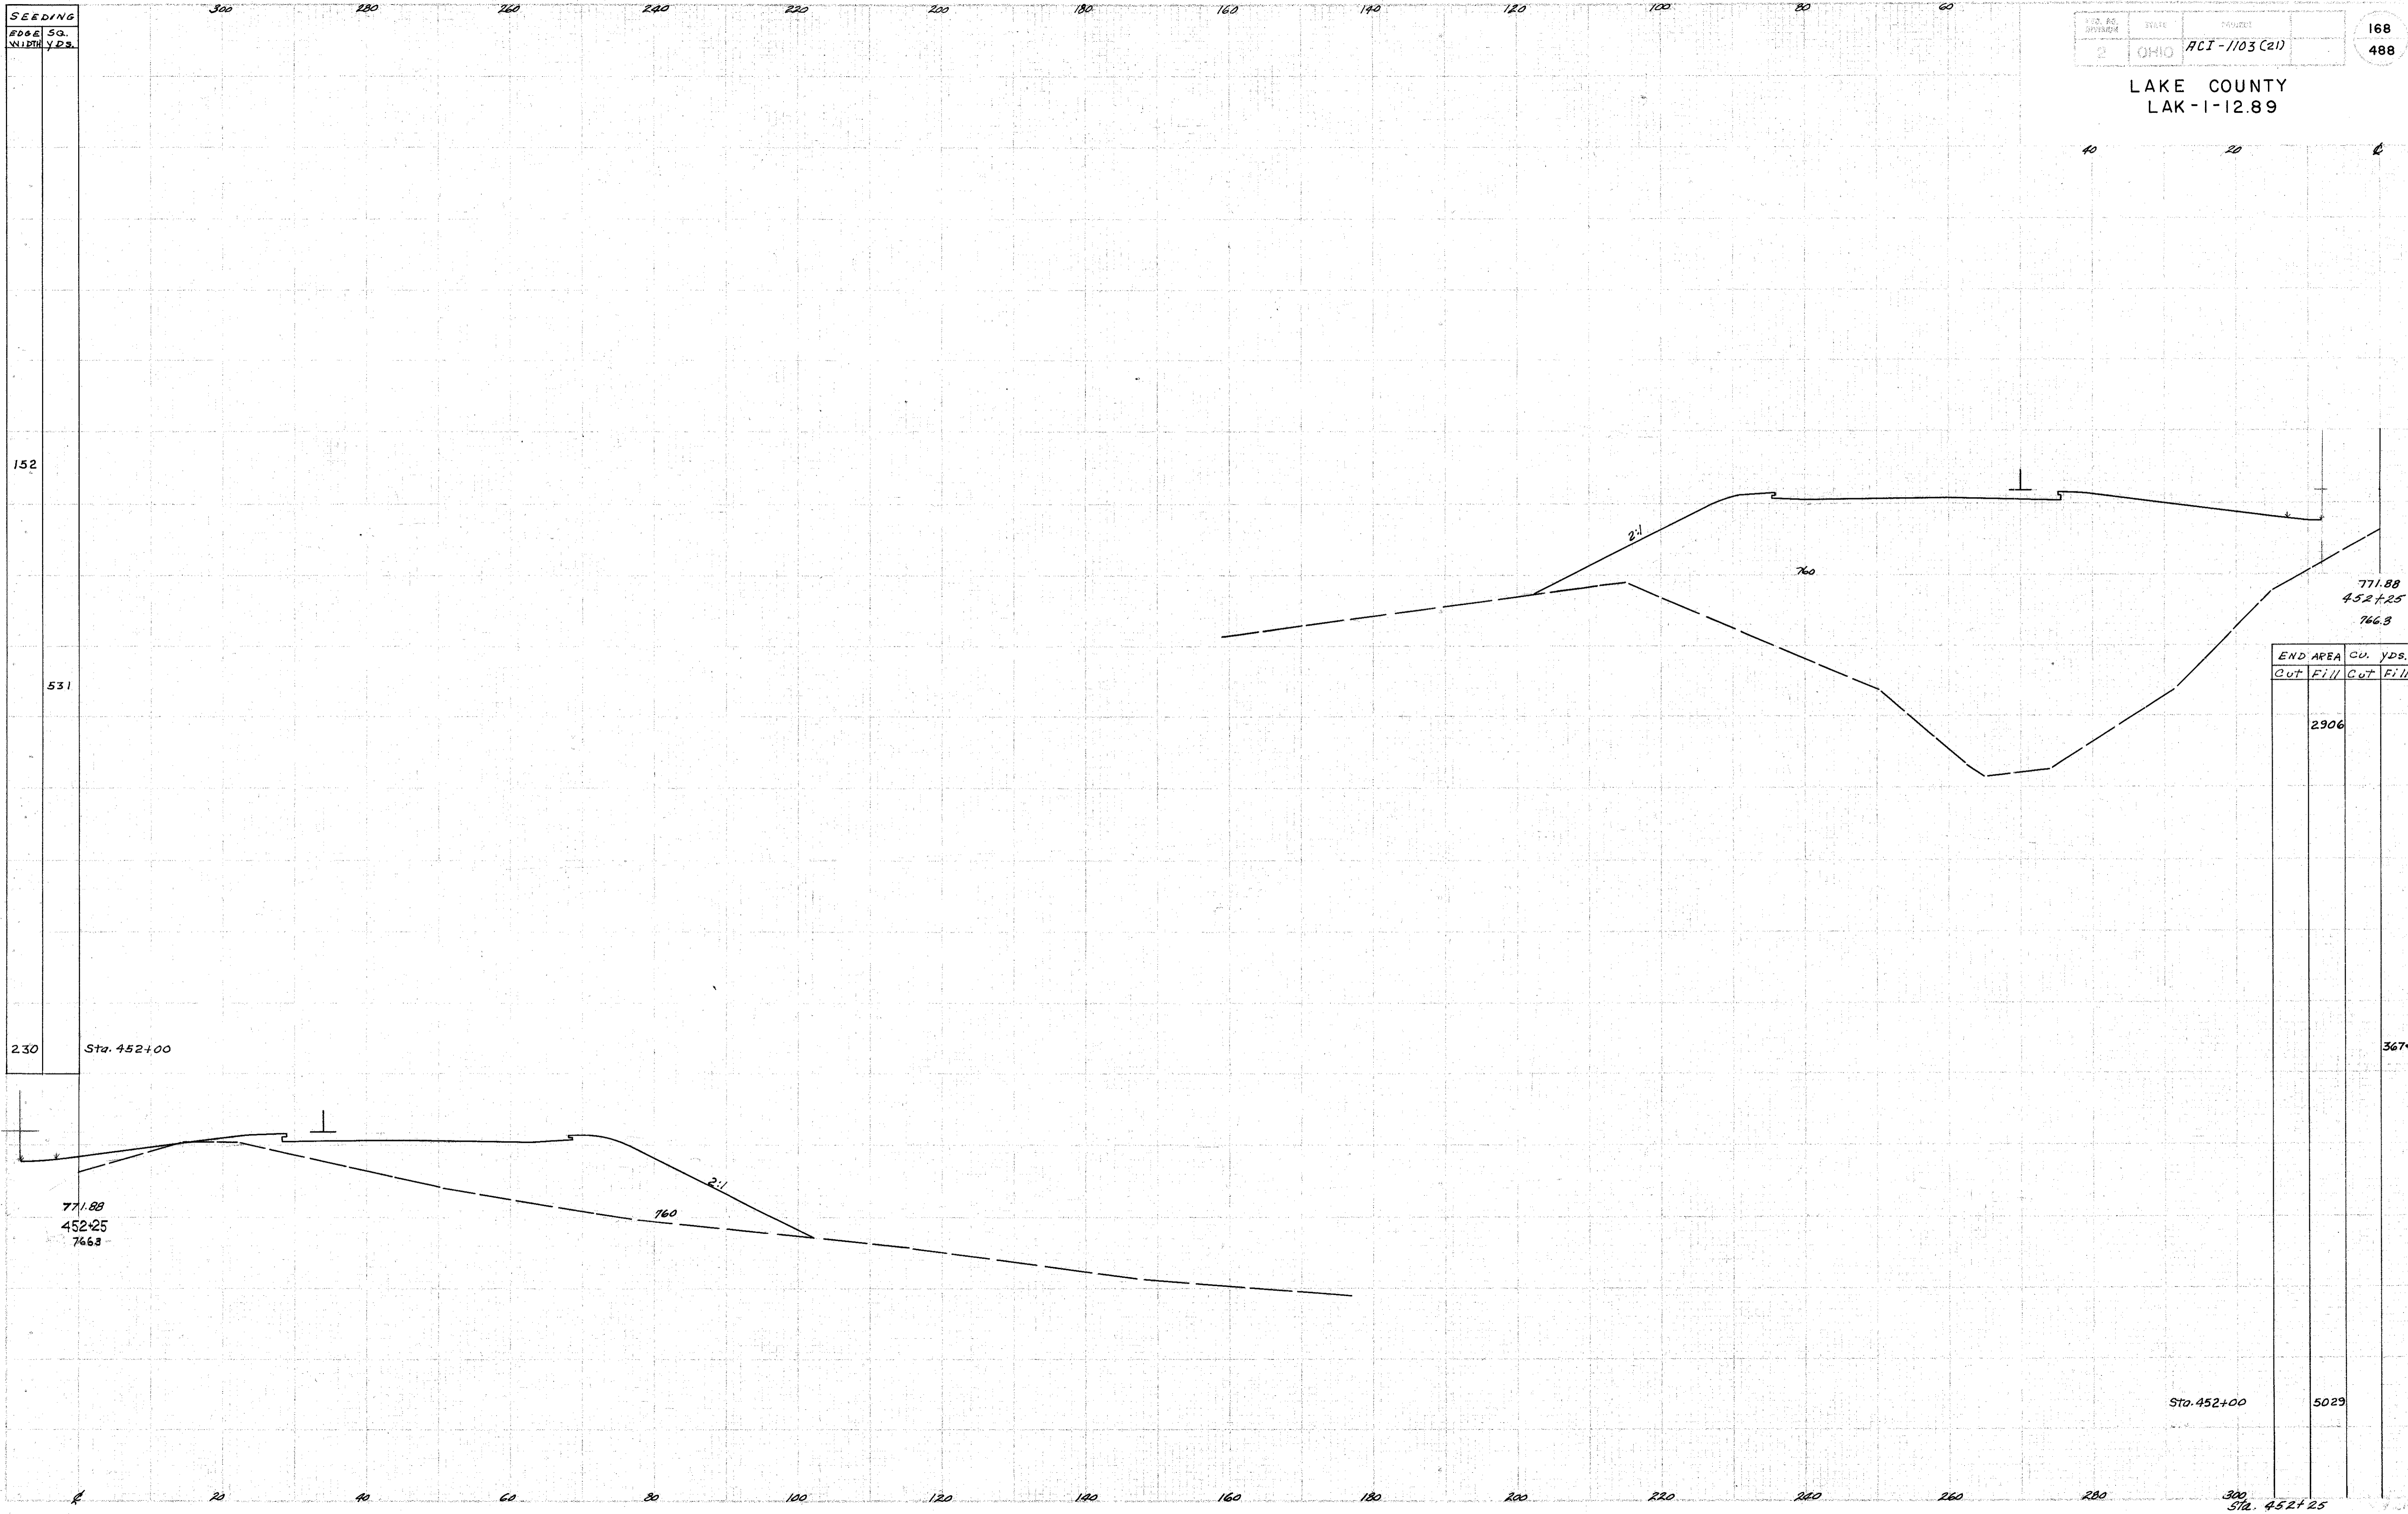

| END AREA | | CU. YDS. | |
|----------|------|----------|------|
| Cut | Fill | Cut | Fill |
| | | | |
| | | | |

2906

3674

5029

771.88
452+25
766.3

771.88
452+25
766.3

Sta. 452+00

Sta. 452+00

300
Sta. 452+25