


SEEDING
 570
 WIDEN 90's

170
 488

LAKE COUNTY
 LAK-1-12.89

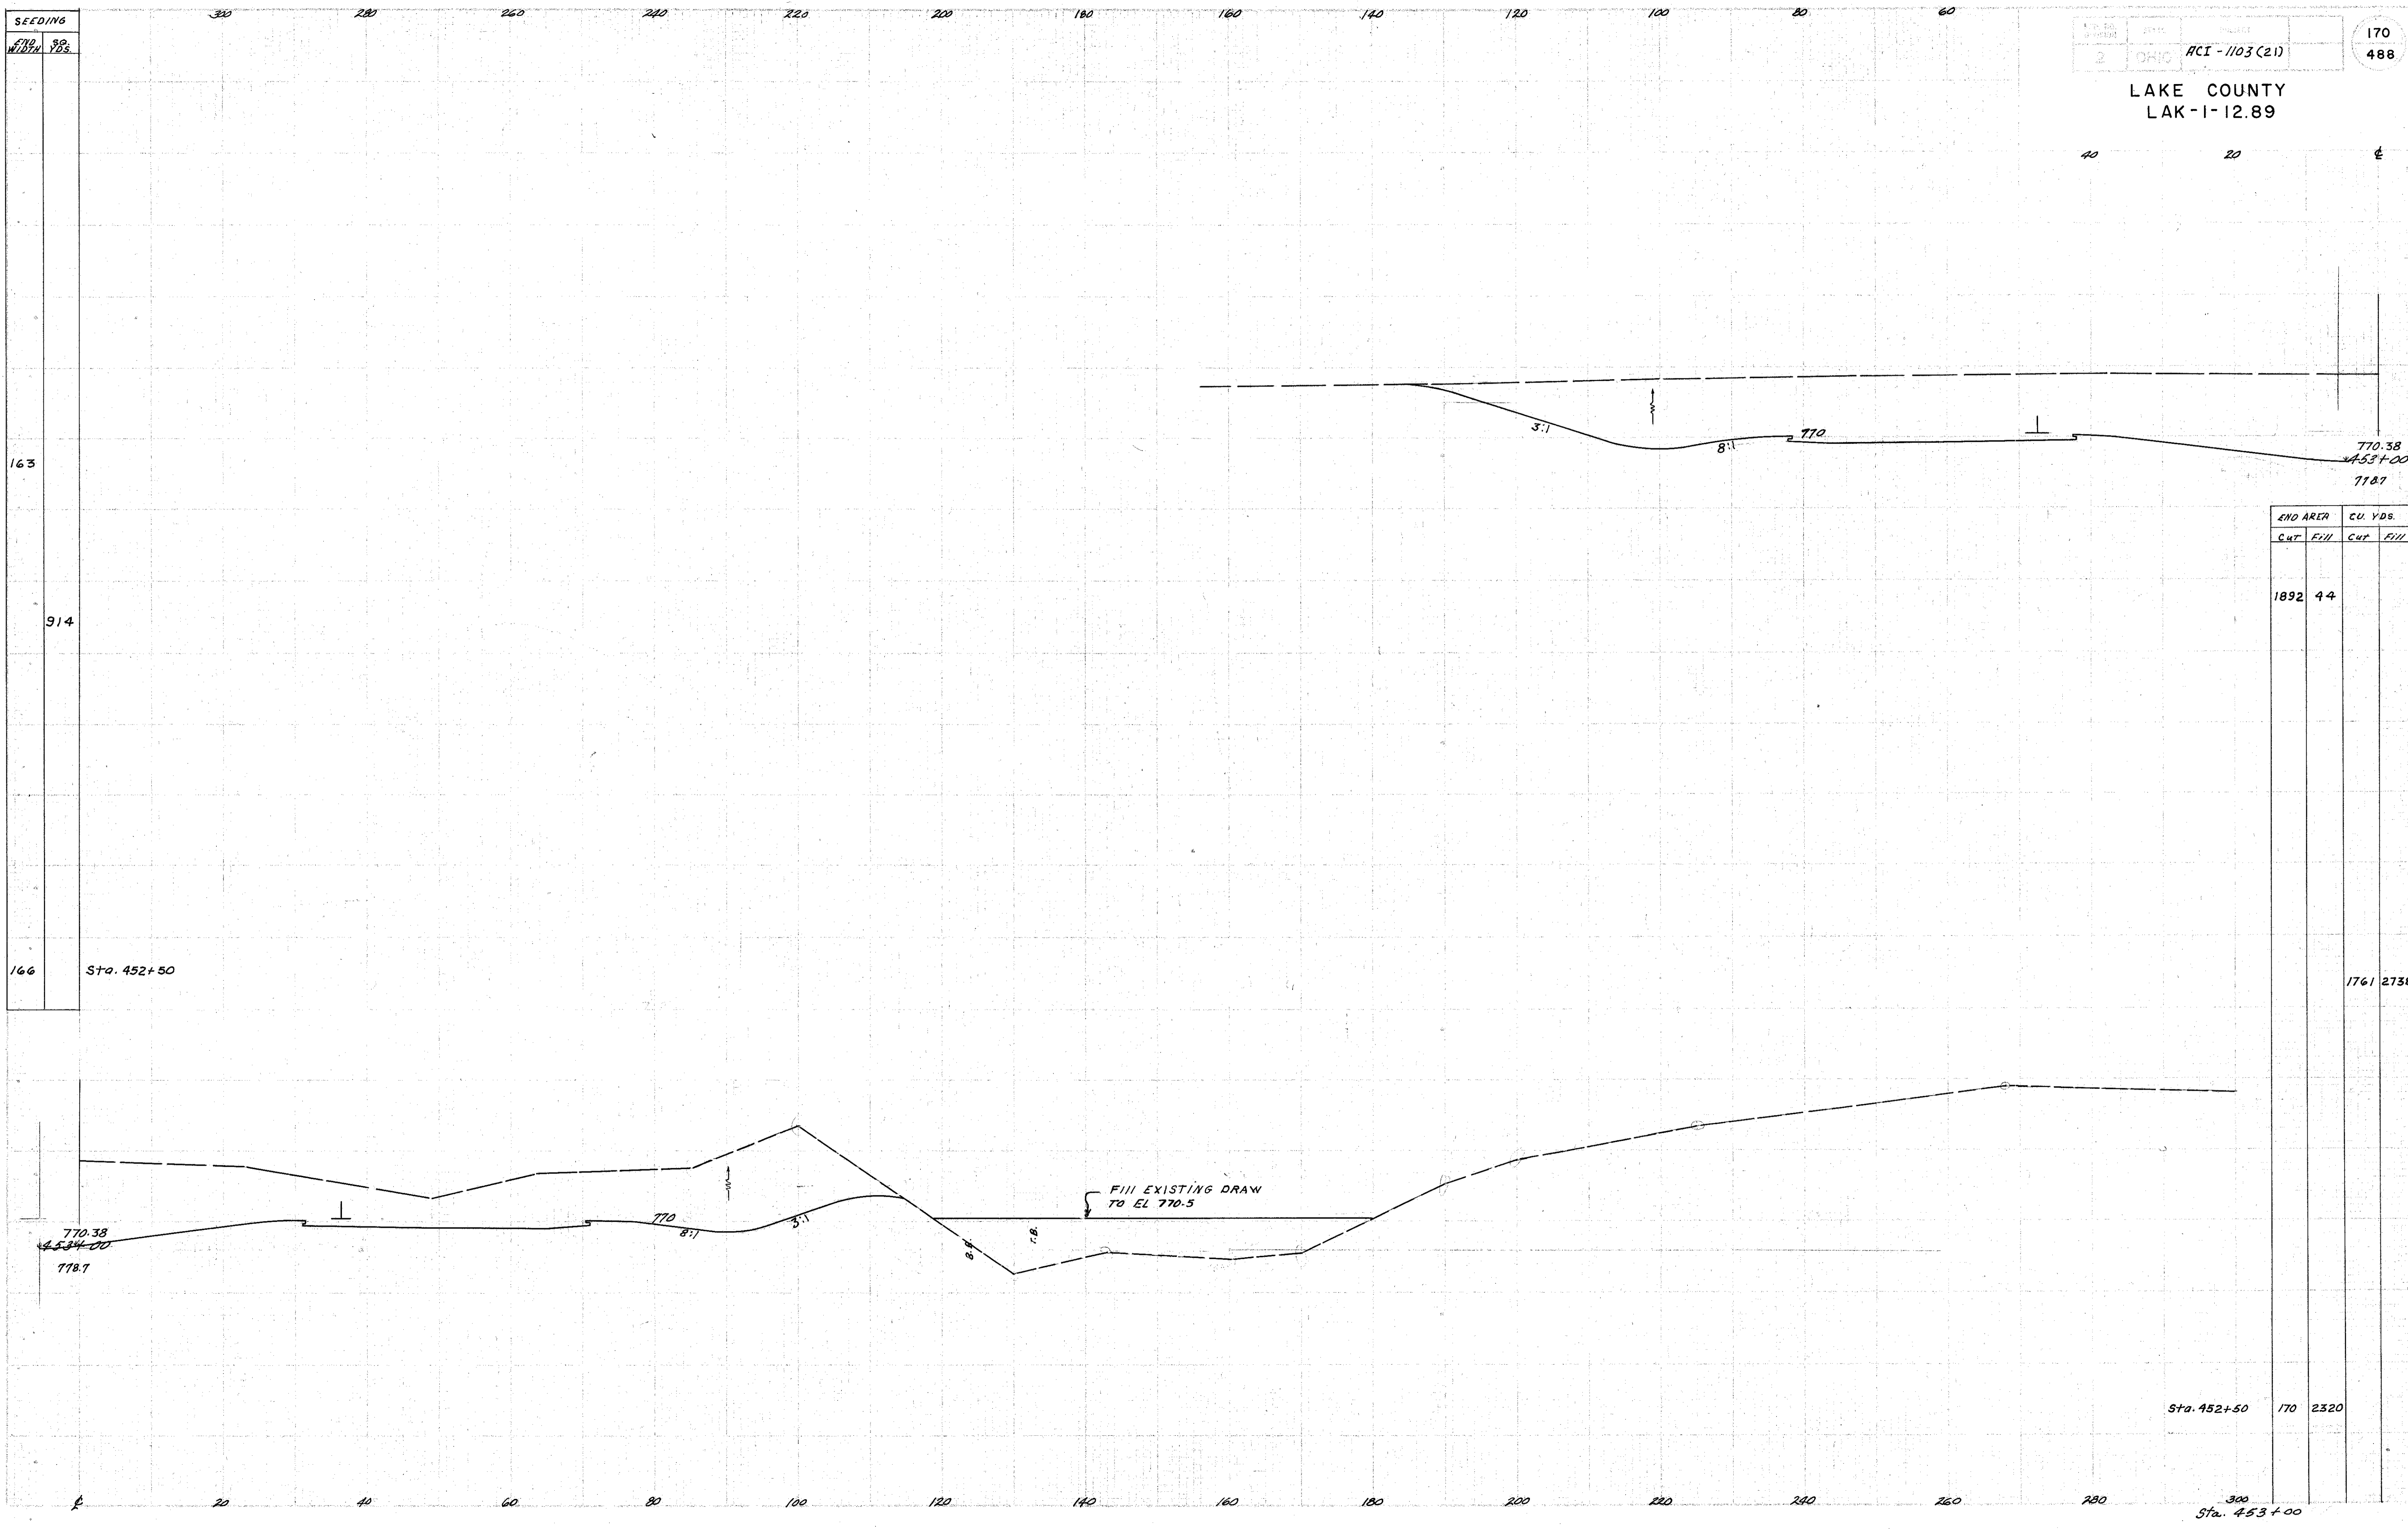

163

914

166

Sta. 452+50

770.38
 453+00
 778.7

END AREA		CU. YDS.	
CUT	FILL	CUT	FILL
1892	44		

1761 2738

FILL EXISTING DRAW
 TO EL 770.5

Sta. 452+50 170 2320

300
 Sta. 453+00