


LAKE COUNTY  
 LAK-1-12.89

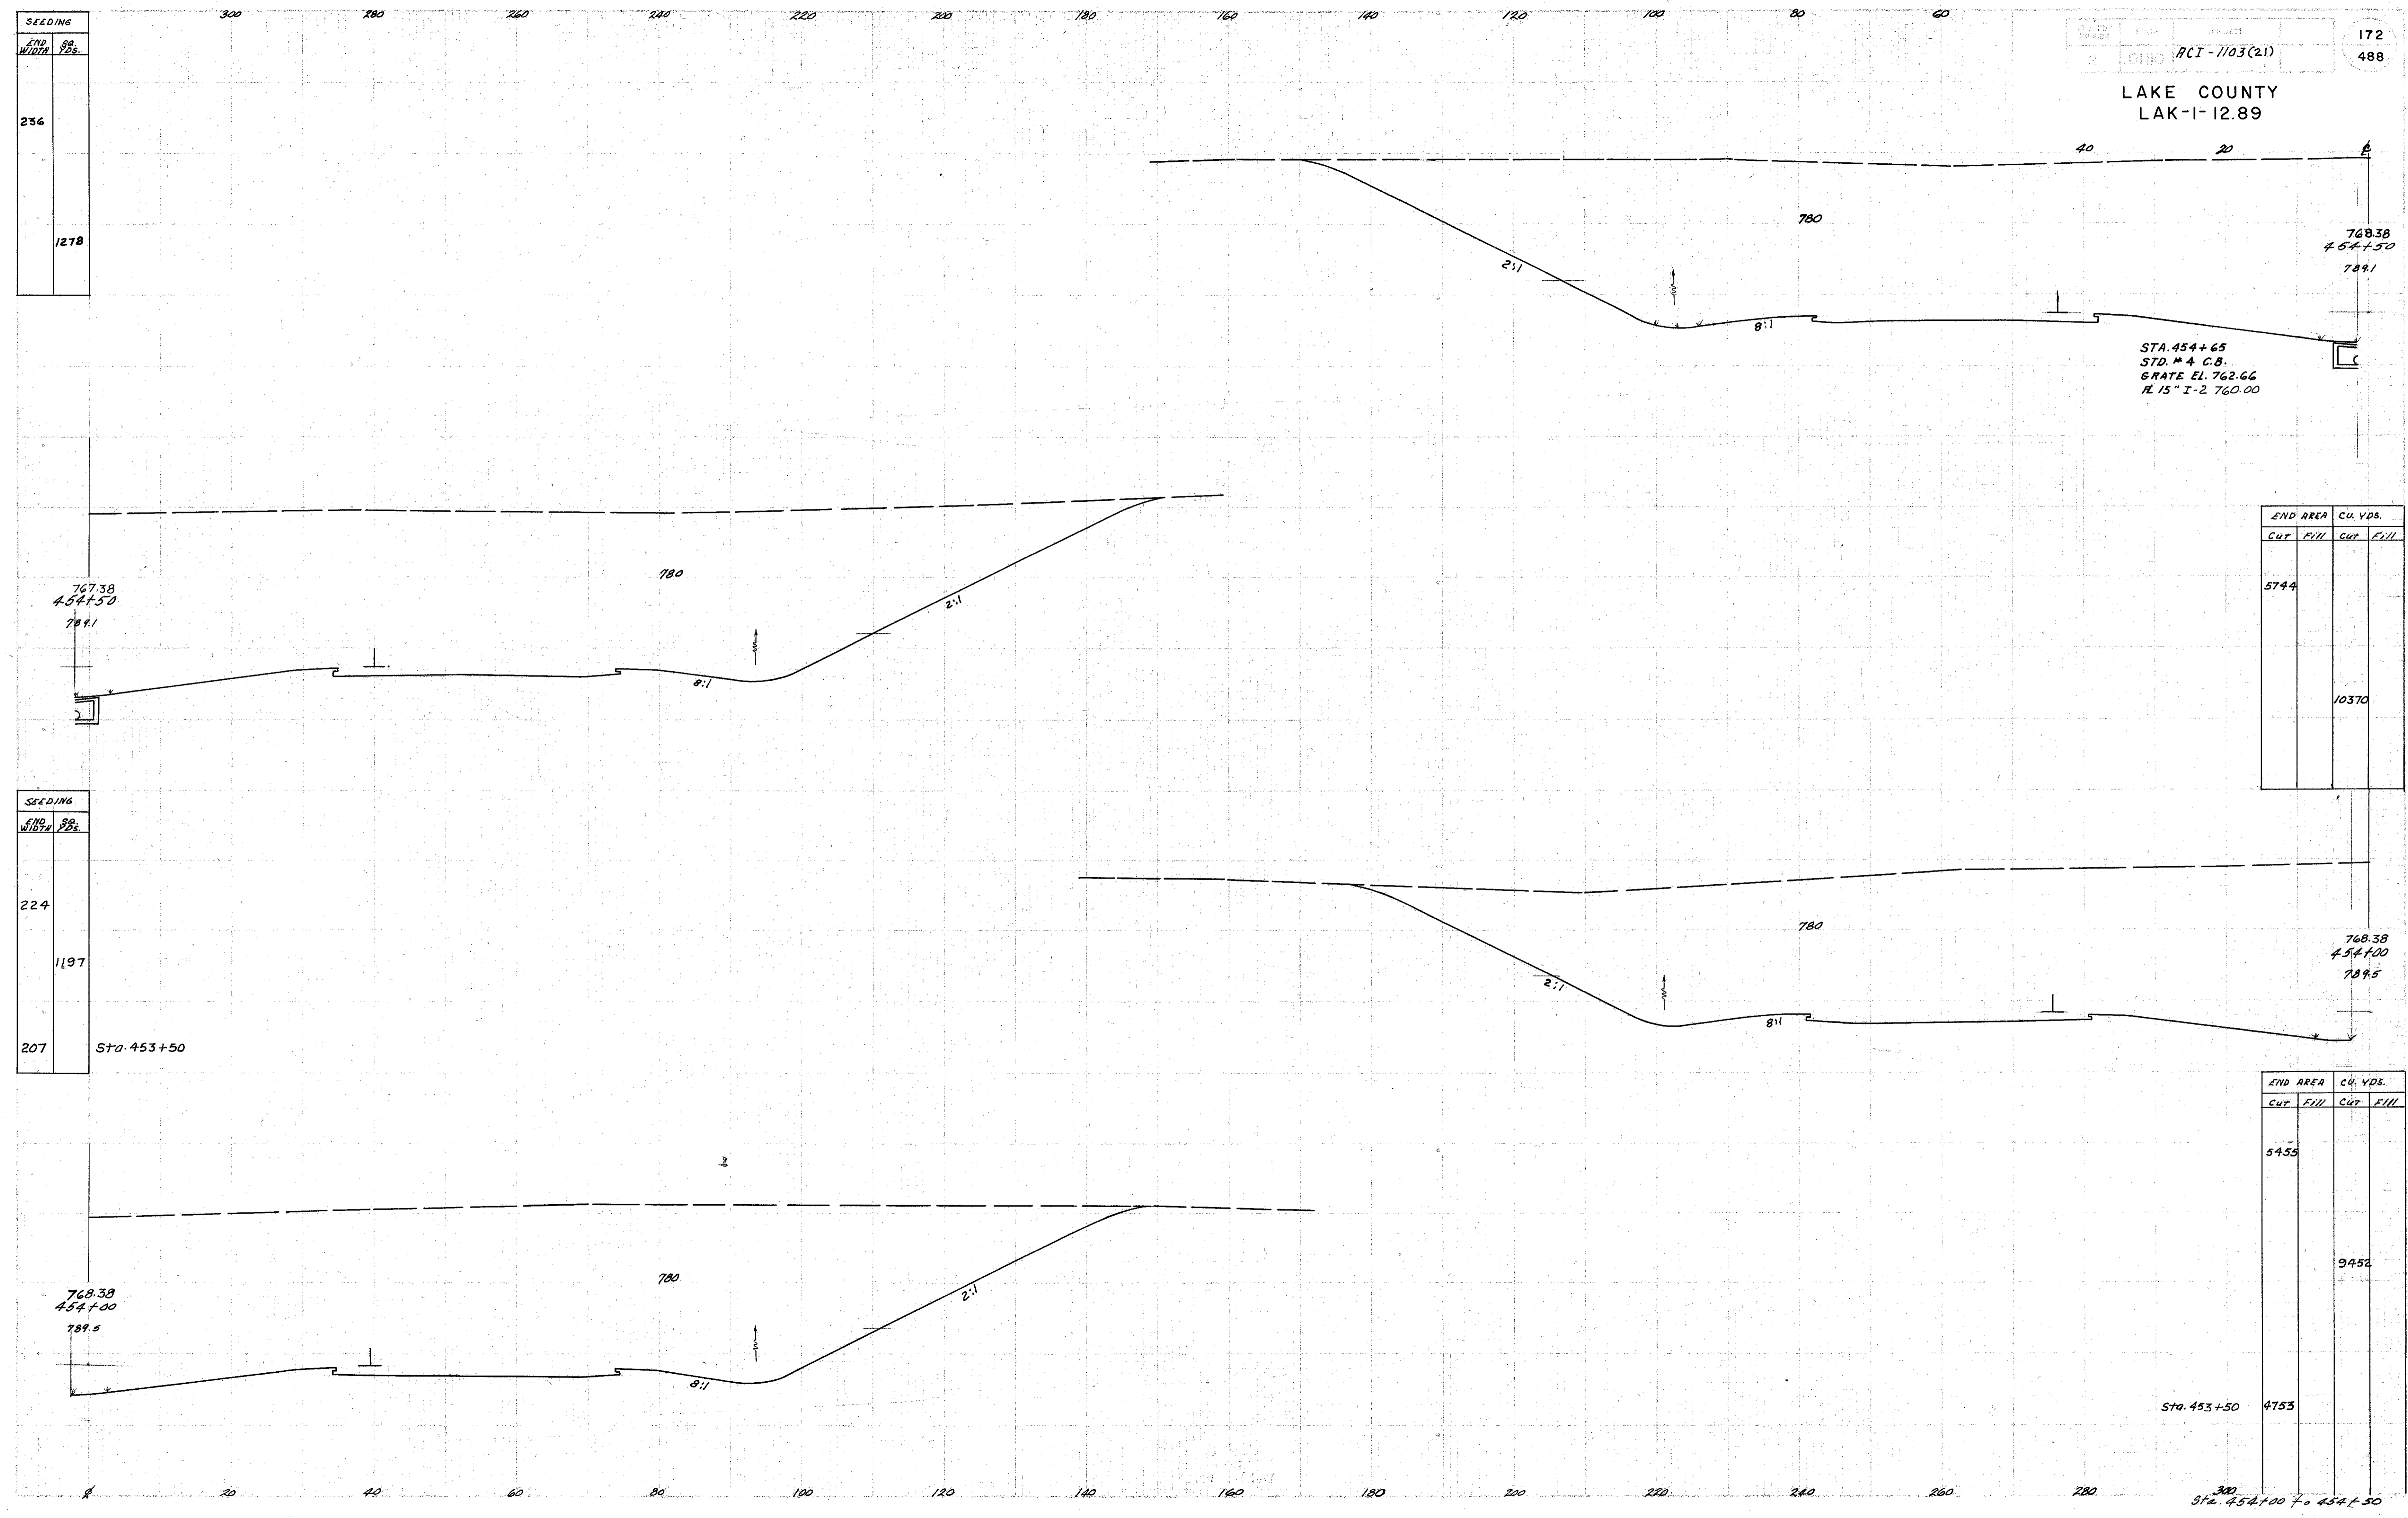

SEEDING	
END WIDTH	SS.
256	
1278	

END AREA		CU. YDS.	
CUT	FILL	CUT	FILL
5744			10370

SEEDING	
END WIDTH	SS.
224	
1197	
207	Sta. 453+50

END AREA		CU. YDS.	
CUT	FILL	CUT	FILL
5455			9452
	4753		

Sta. 454+00 to 454+50