


SEEDING
END WIDTH
SQ. YDS.

2 OHIO HGI-1103 (21)

184
488

LAKE COUNTY
LAK-1-12.89

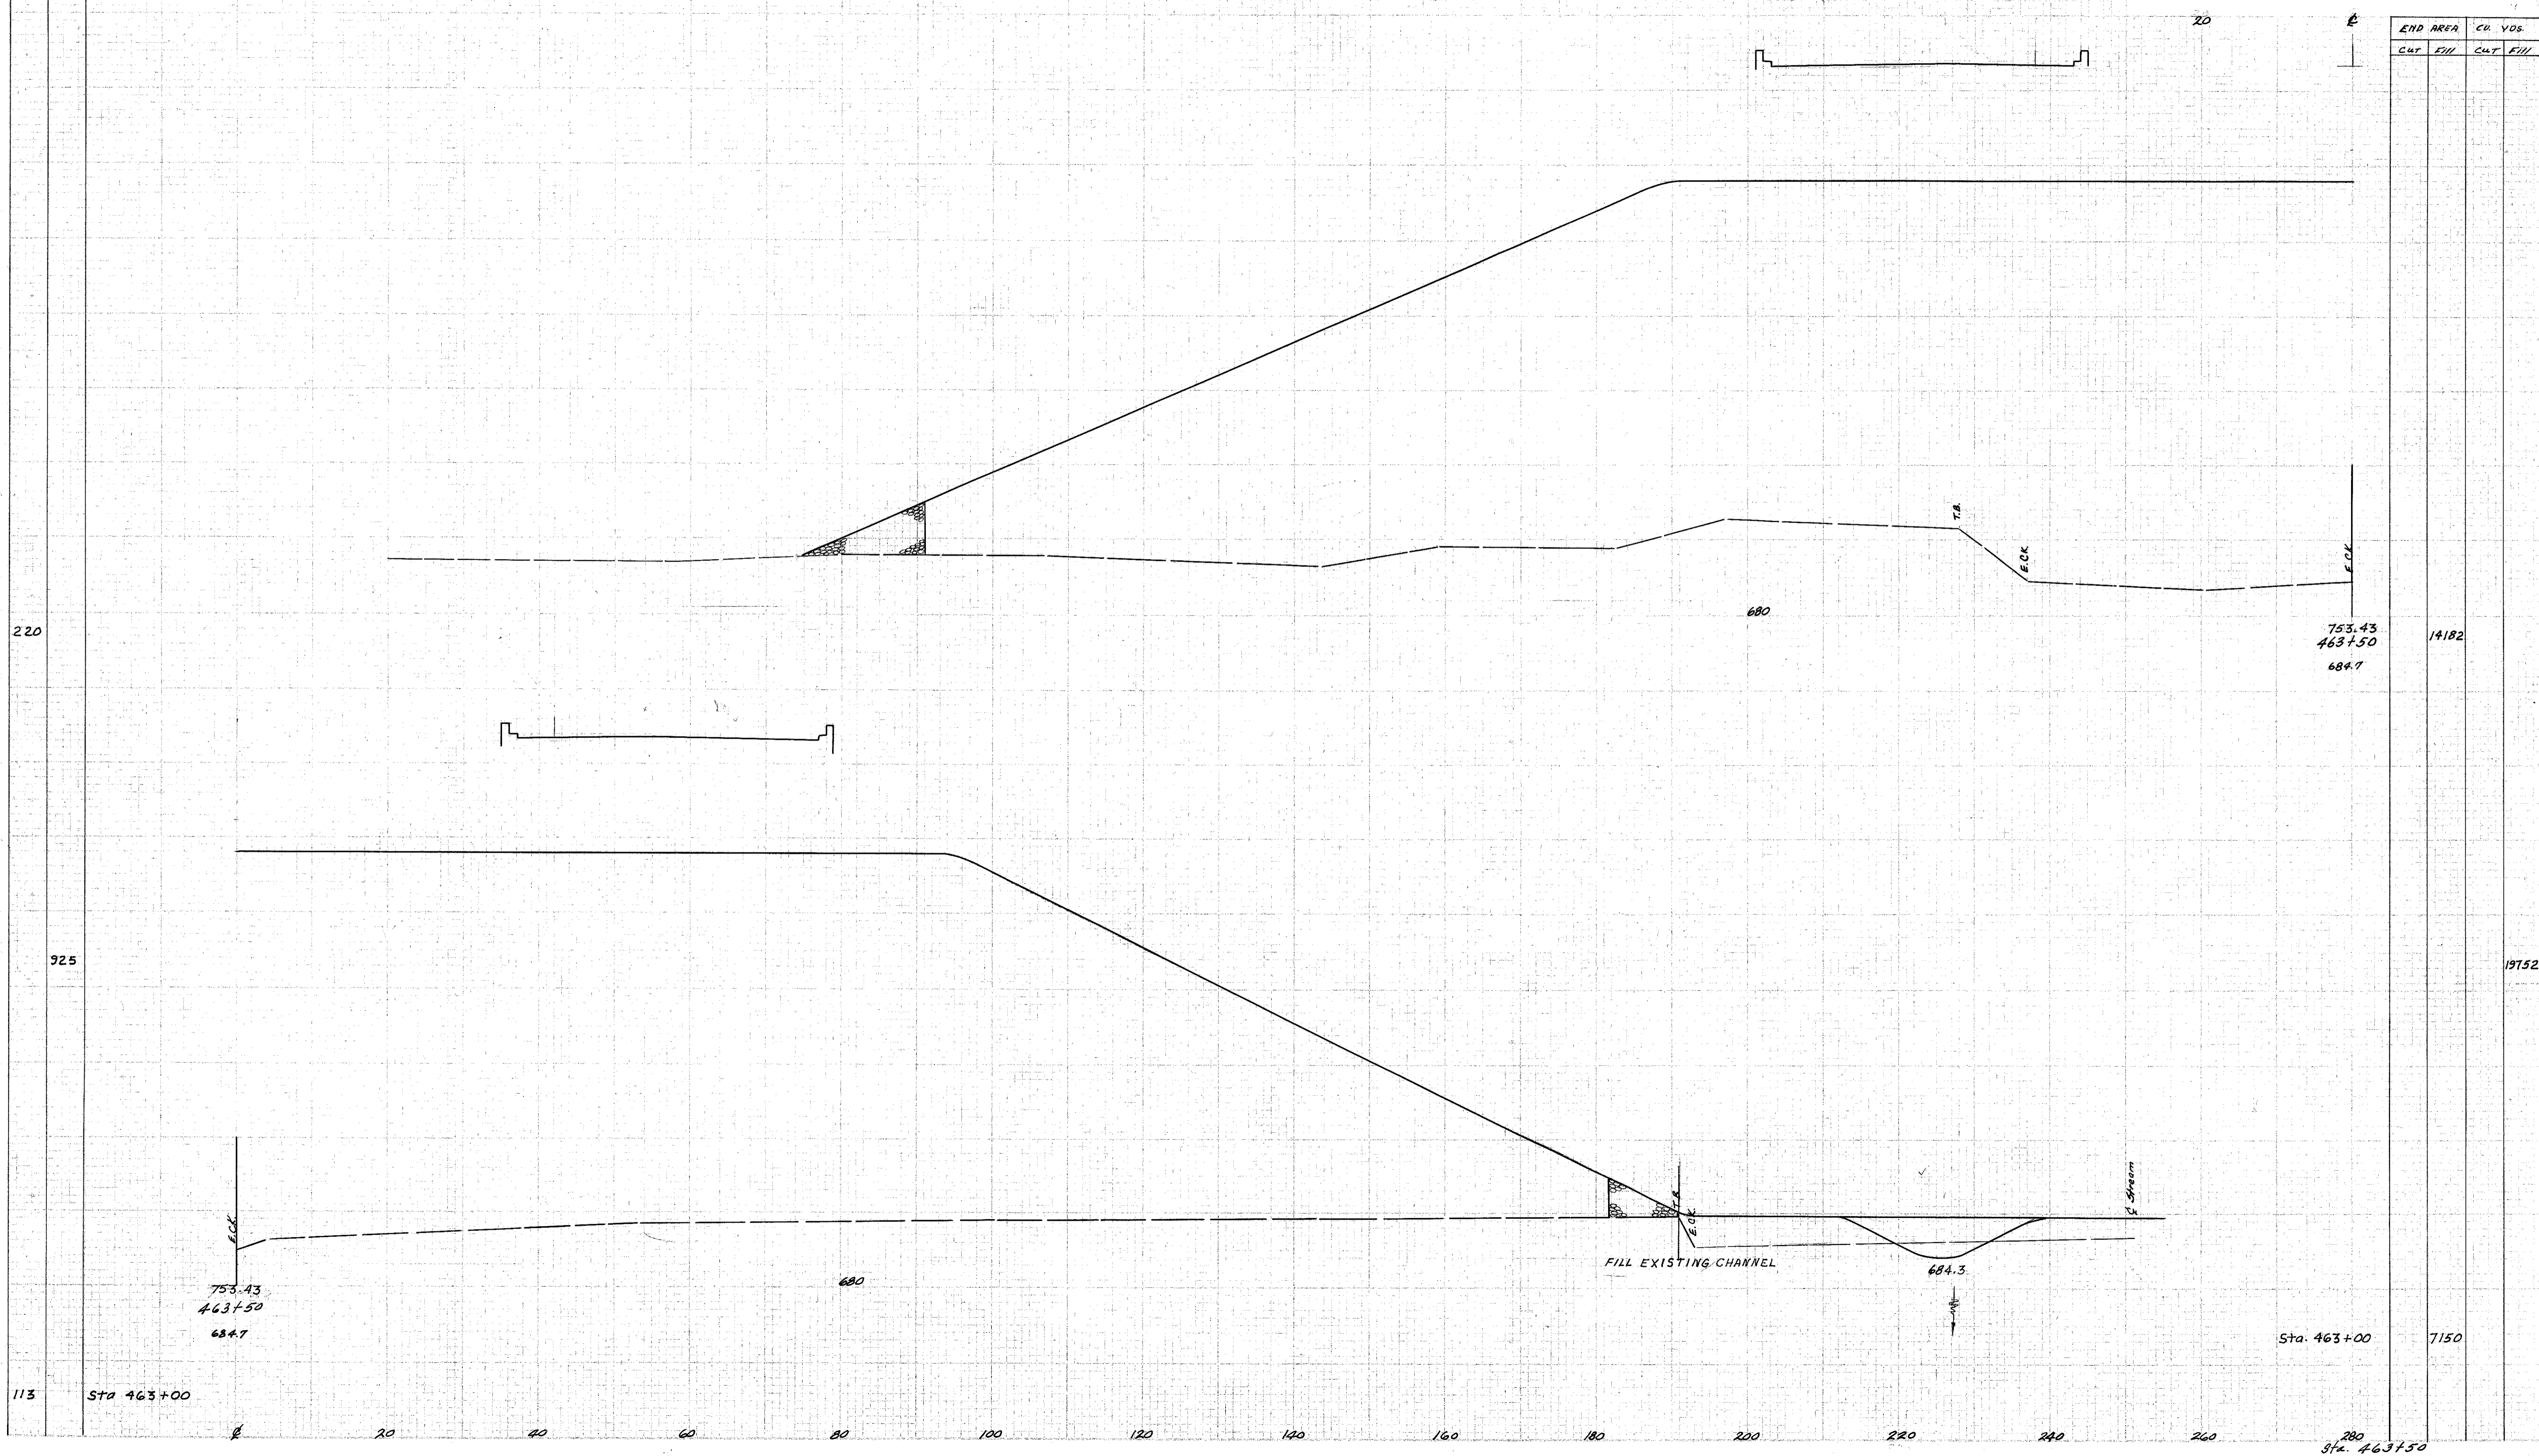

220

925

113

14182

19152

7150

Sta 463+00

Sta. 463+00

280
Sta. 463+50

753.43
463+50
684.7

753.43
463+50
684.7

FILL EXISTING CHANNEL

684.3

680

680

T.A.

E.C.K.

E.C.K.

Stream

E.C.K.

E.C.K.

20

40

60

80

100

120

140

160

180

200

220

240

260

280

260

240

220

200

180

160

140

120

100

80

60

40

20