


SEEDING
END WIDTH
YDS.

2 OHIO ACI-1103 (21)

203
488

LAKE COUNTY
LAK-1-12.89

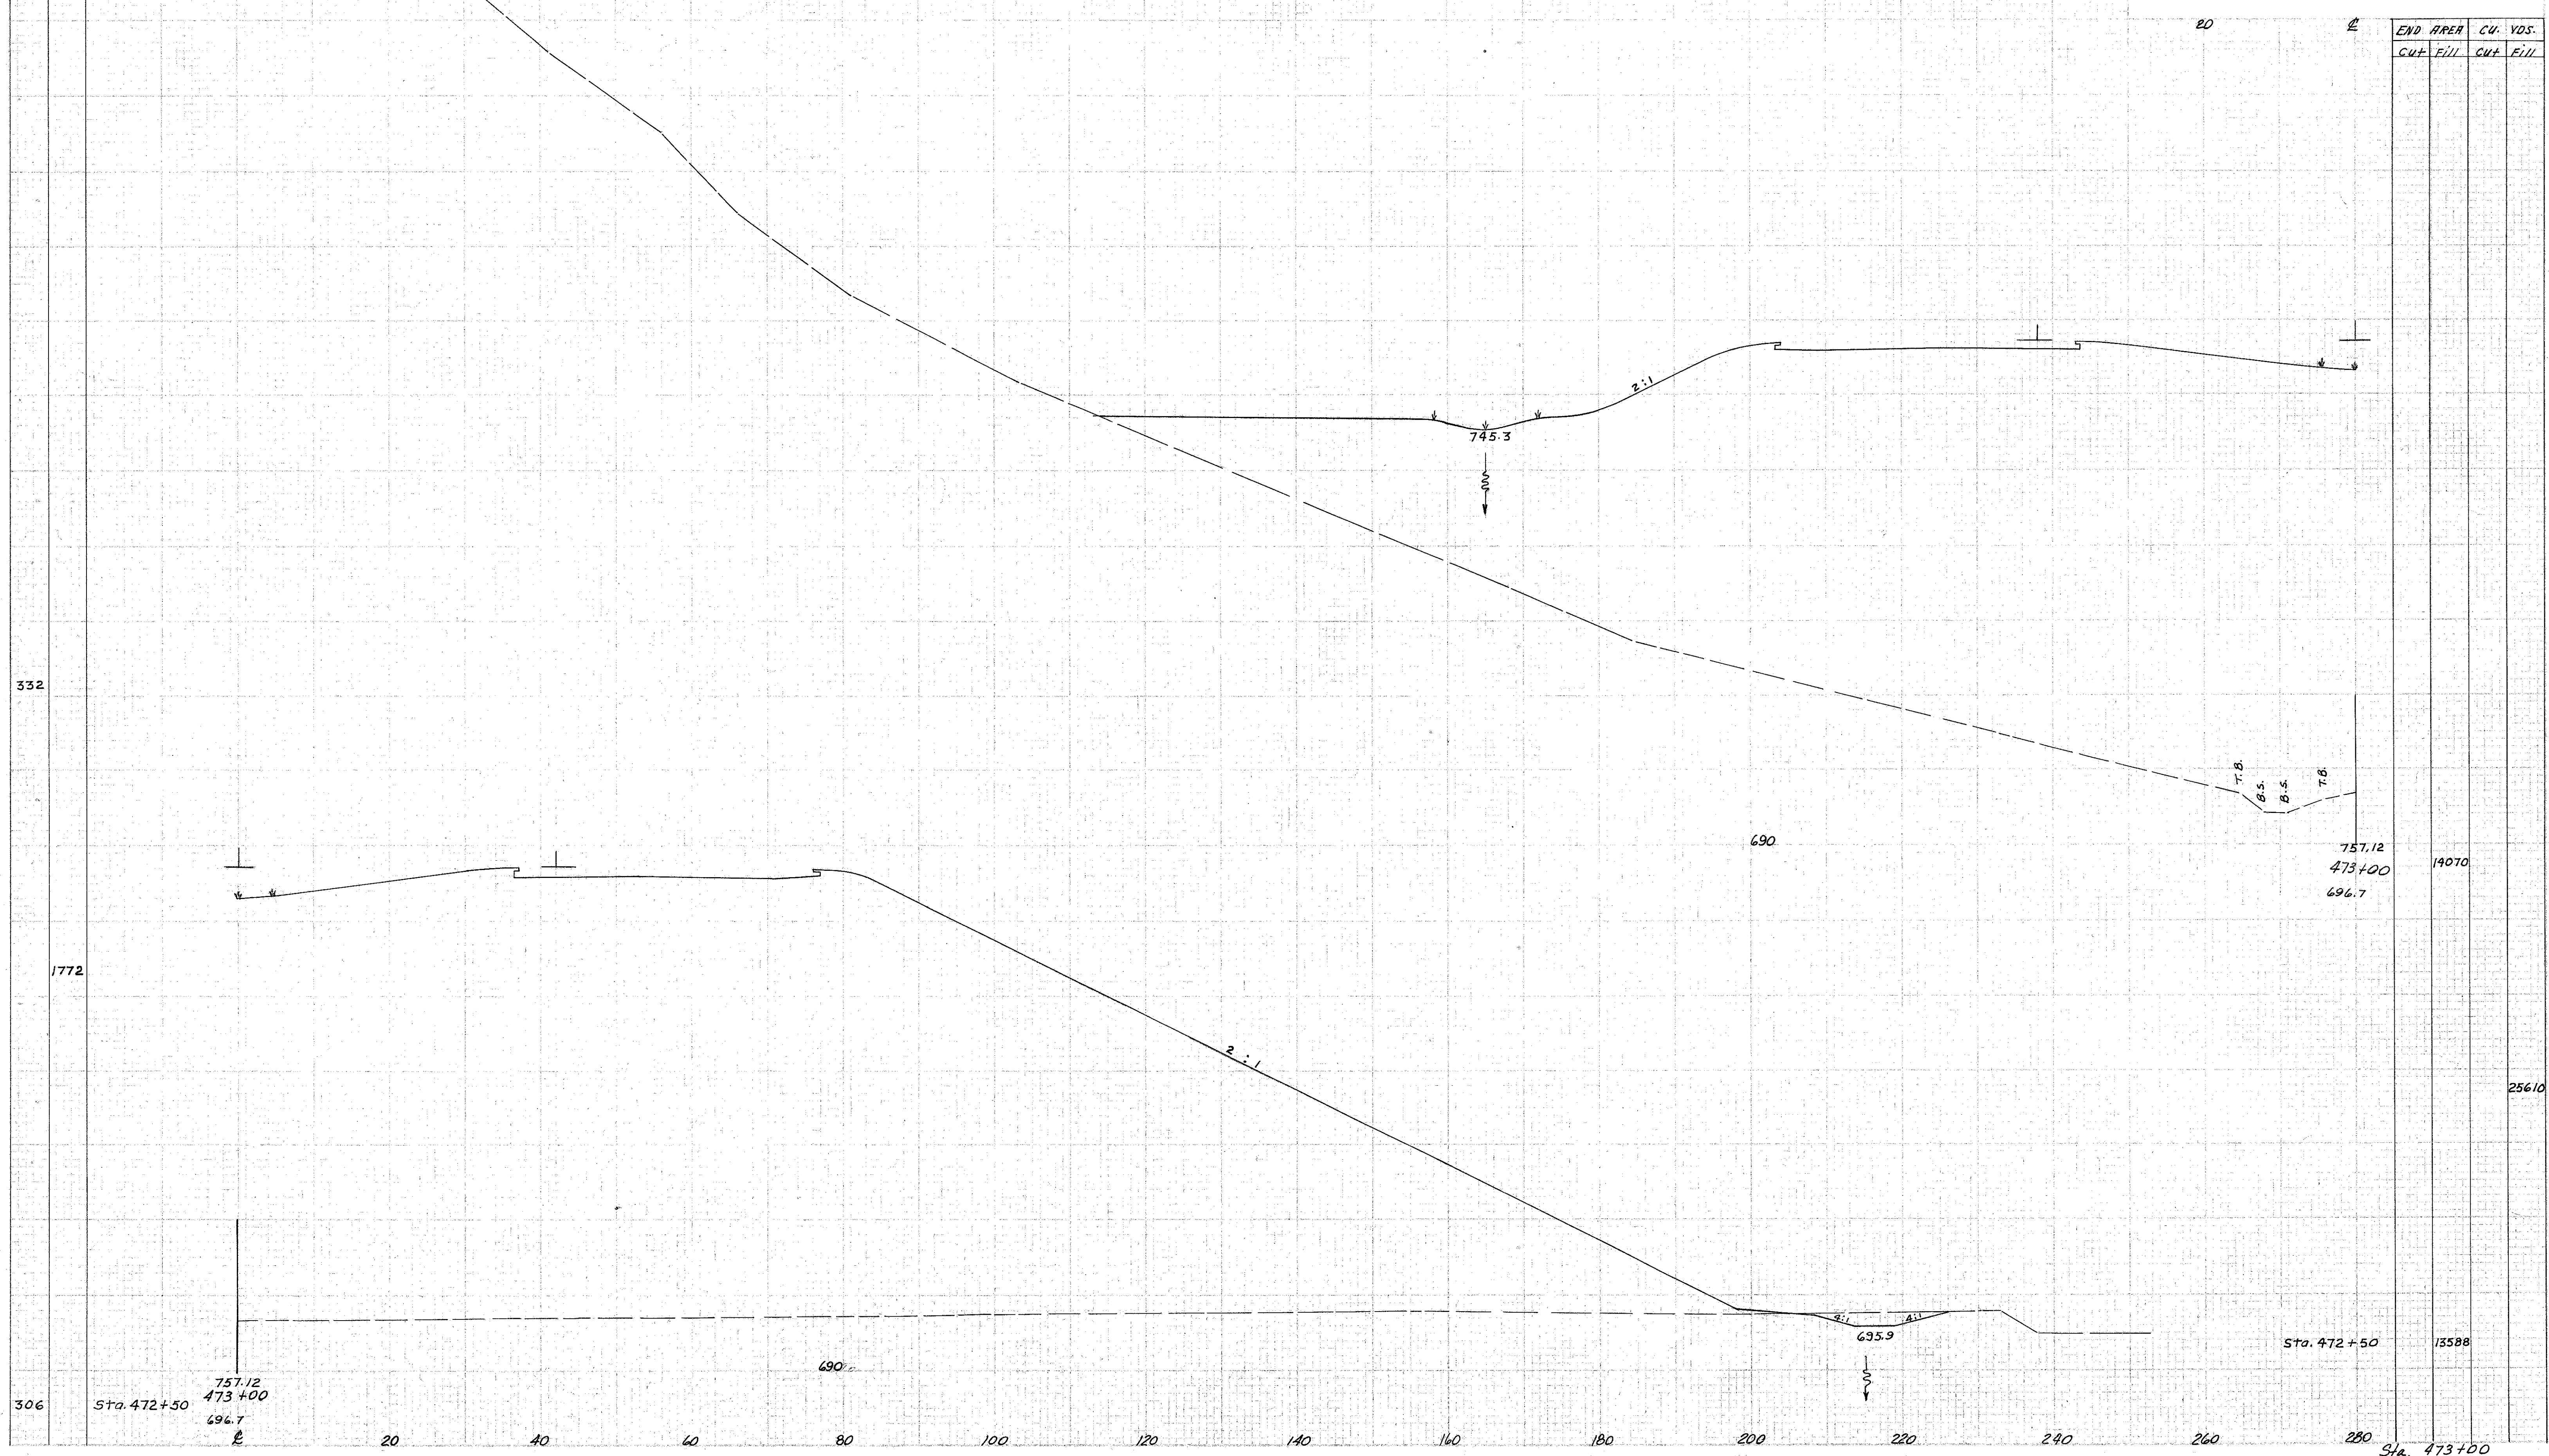

306 Sta. 472+50
757.12
473+00
696.7

Sta. 472+50
13588
Sta. 473+00