


SEEDING  
END  
WIDTH  
SA  
YDS.

PLAN NO.	DATE	PROJECT
2	01/10	HCI-1103 (21)

206  
488

LAKE COUNTY  
LAK-1-12.89

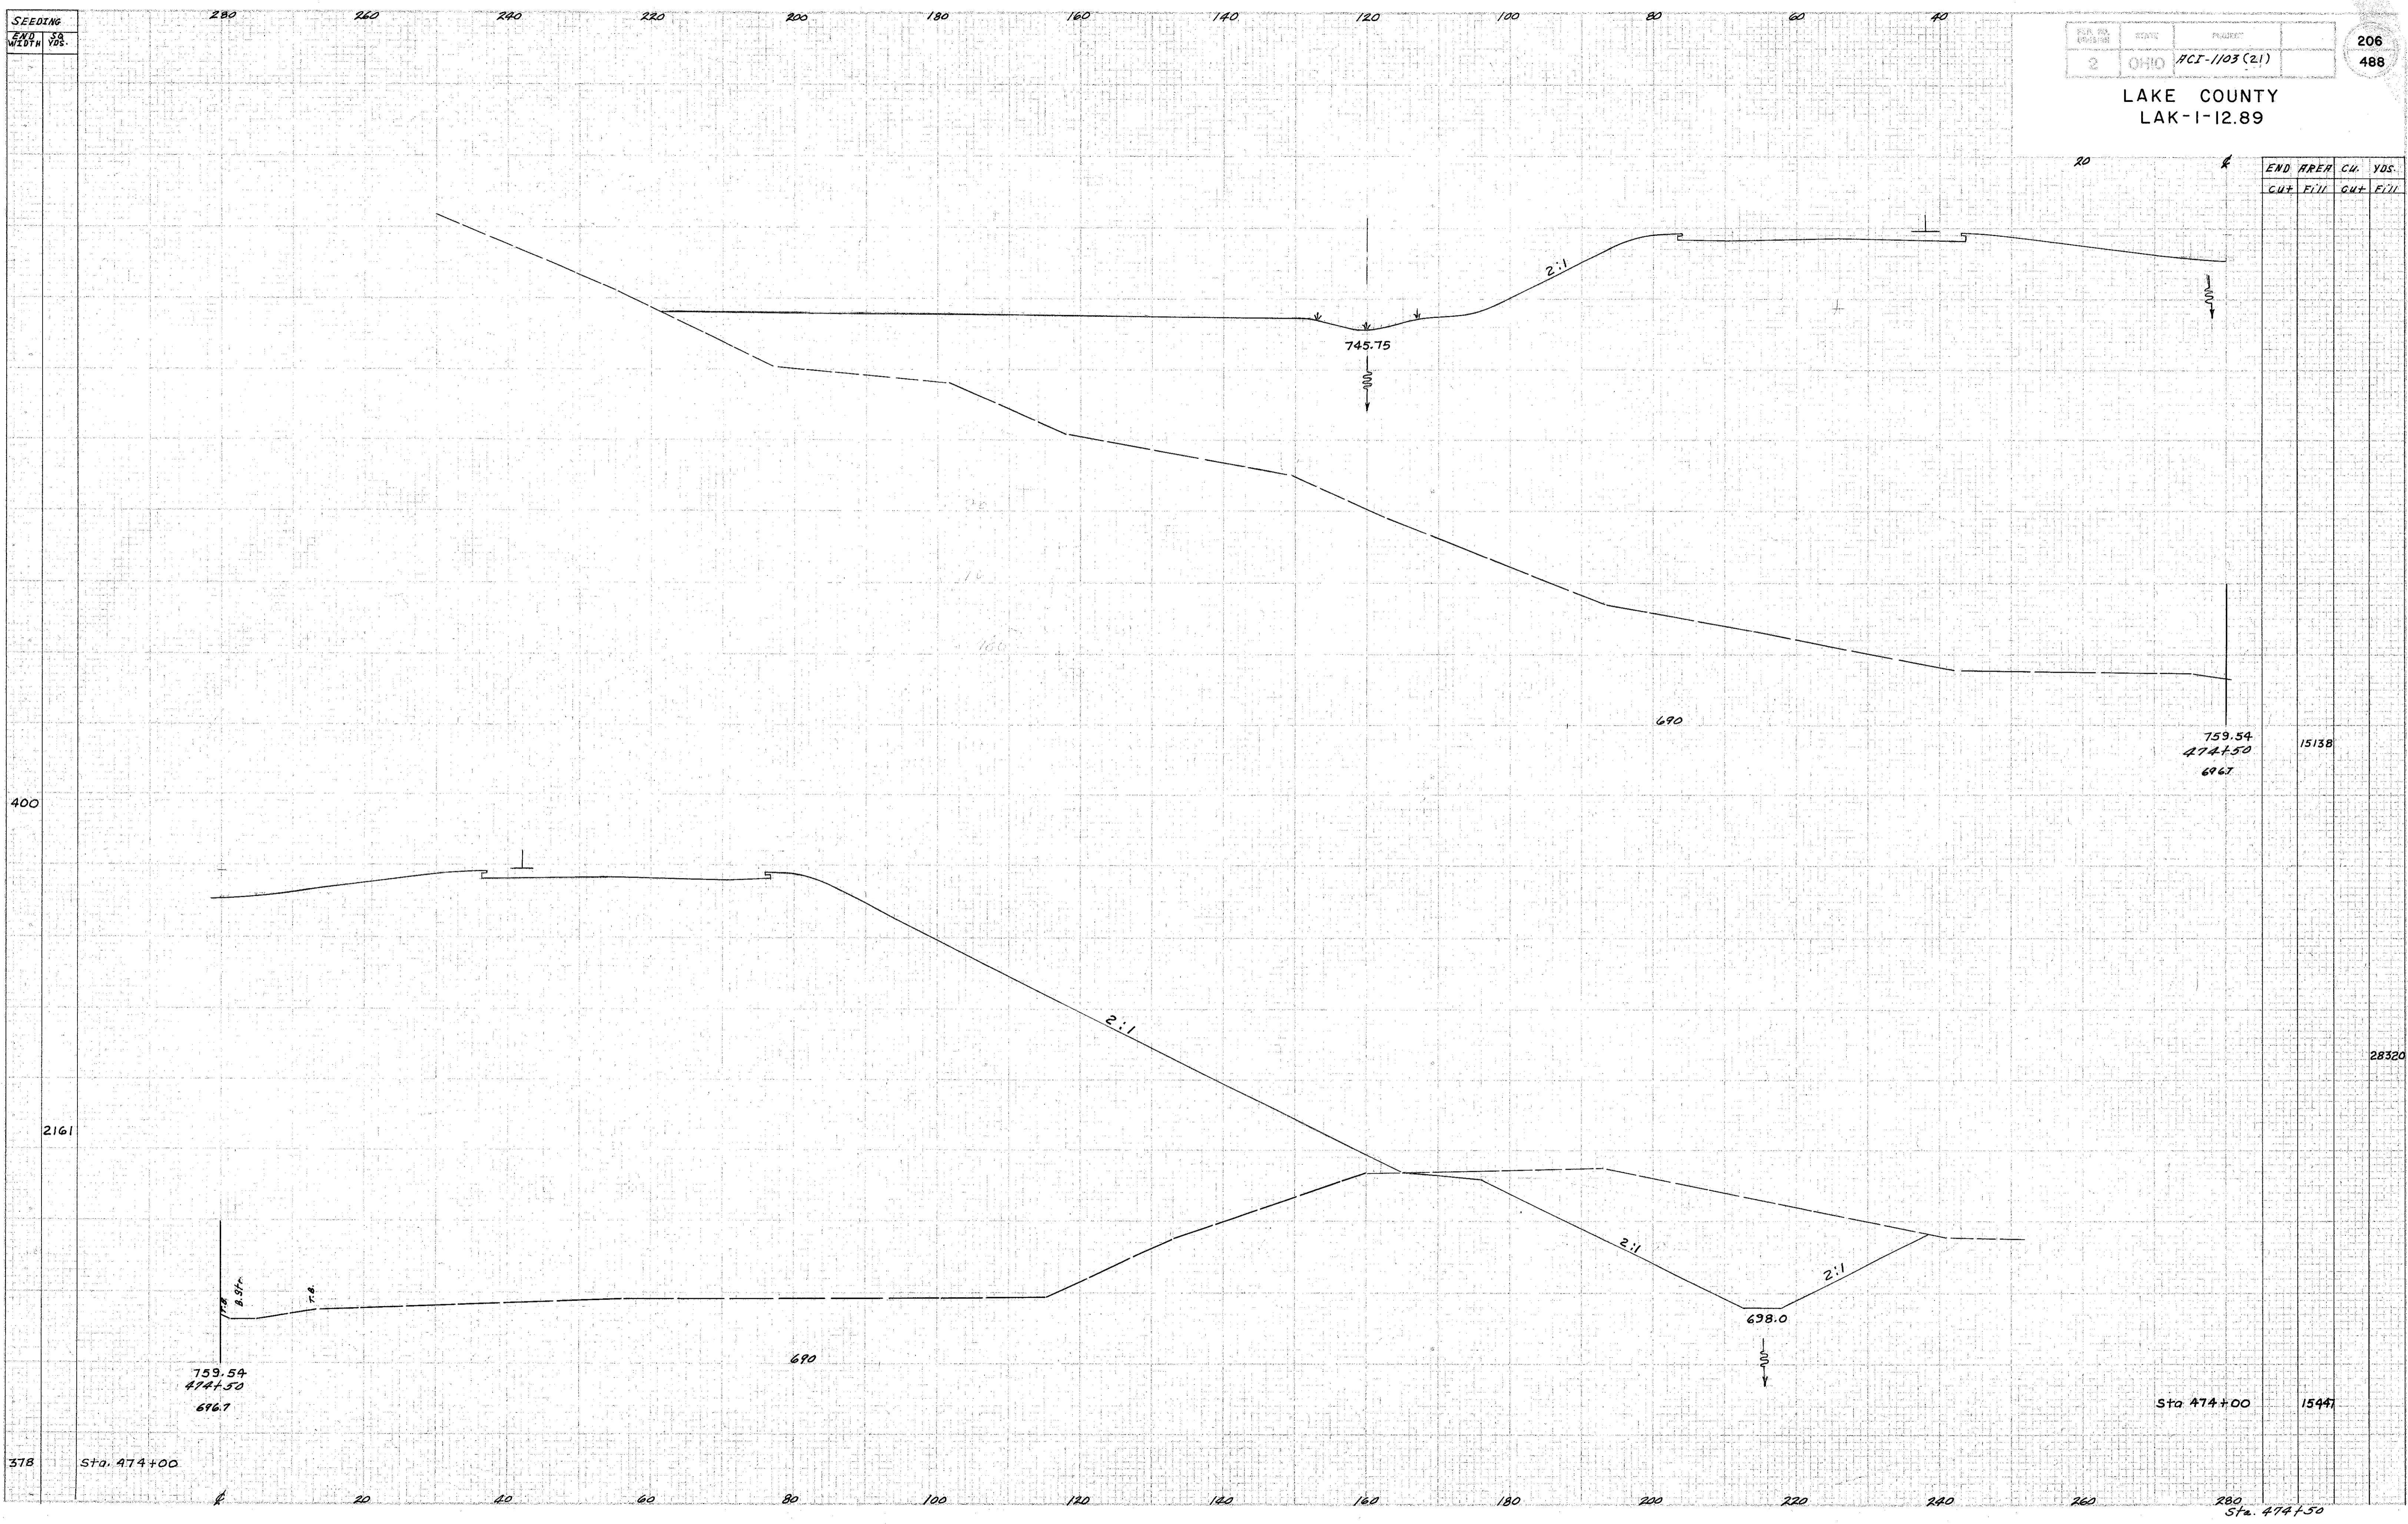

400

2161

378

15138

28320

Sta. 474+00

15447

Sta. 474+50