


SEEDING  
END SQ.  
WIDTH YDS.

2	OHIO	ACI-1103 (21)
---	------	---------------

210  
488

LAKE COUNTY  
LAK-1-12.89

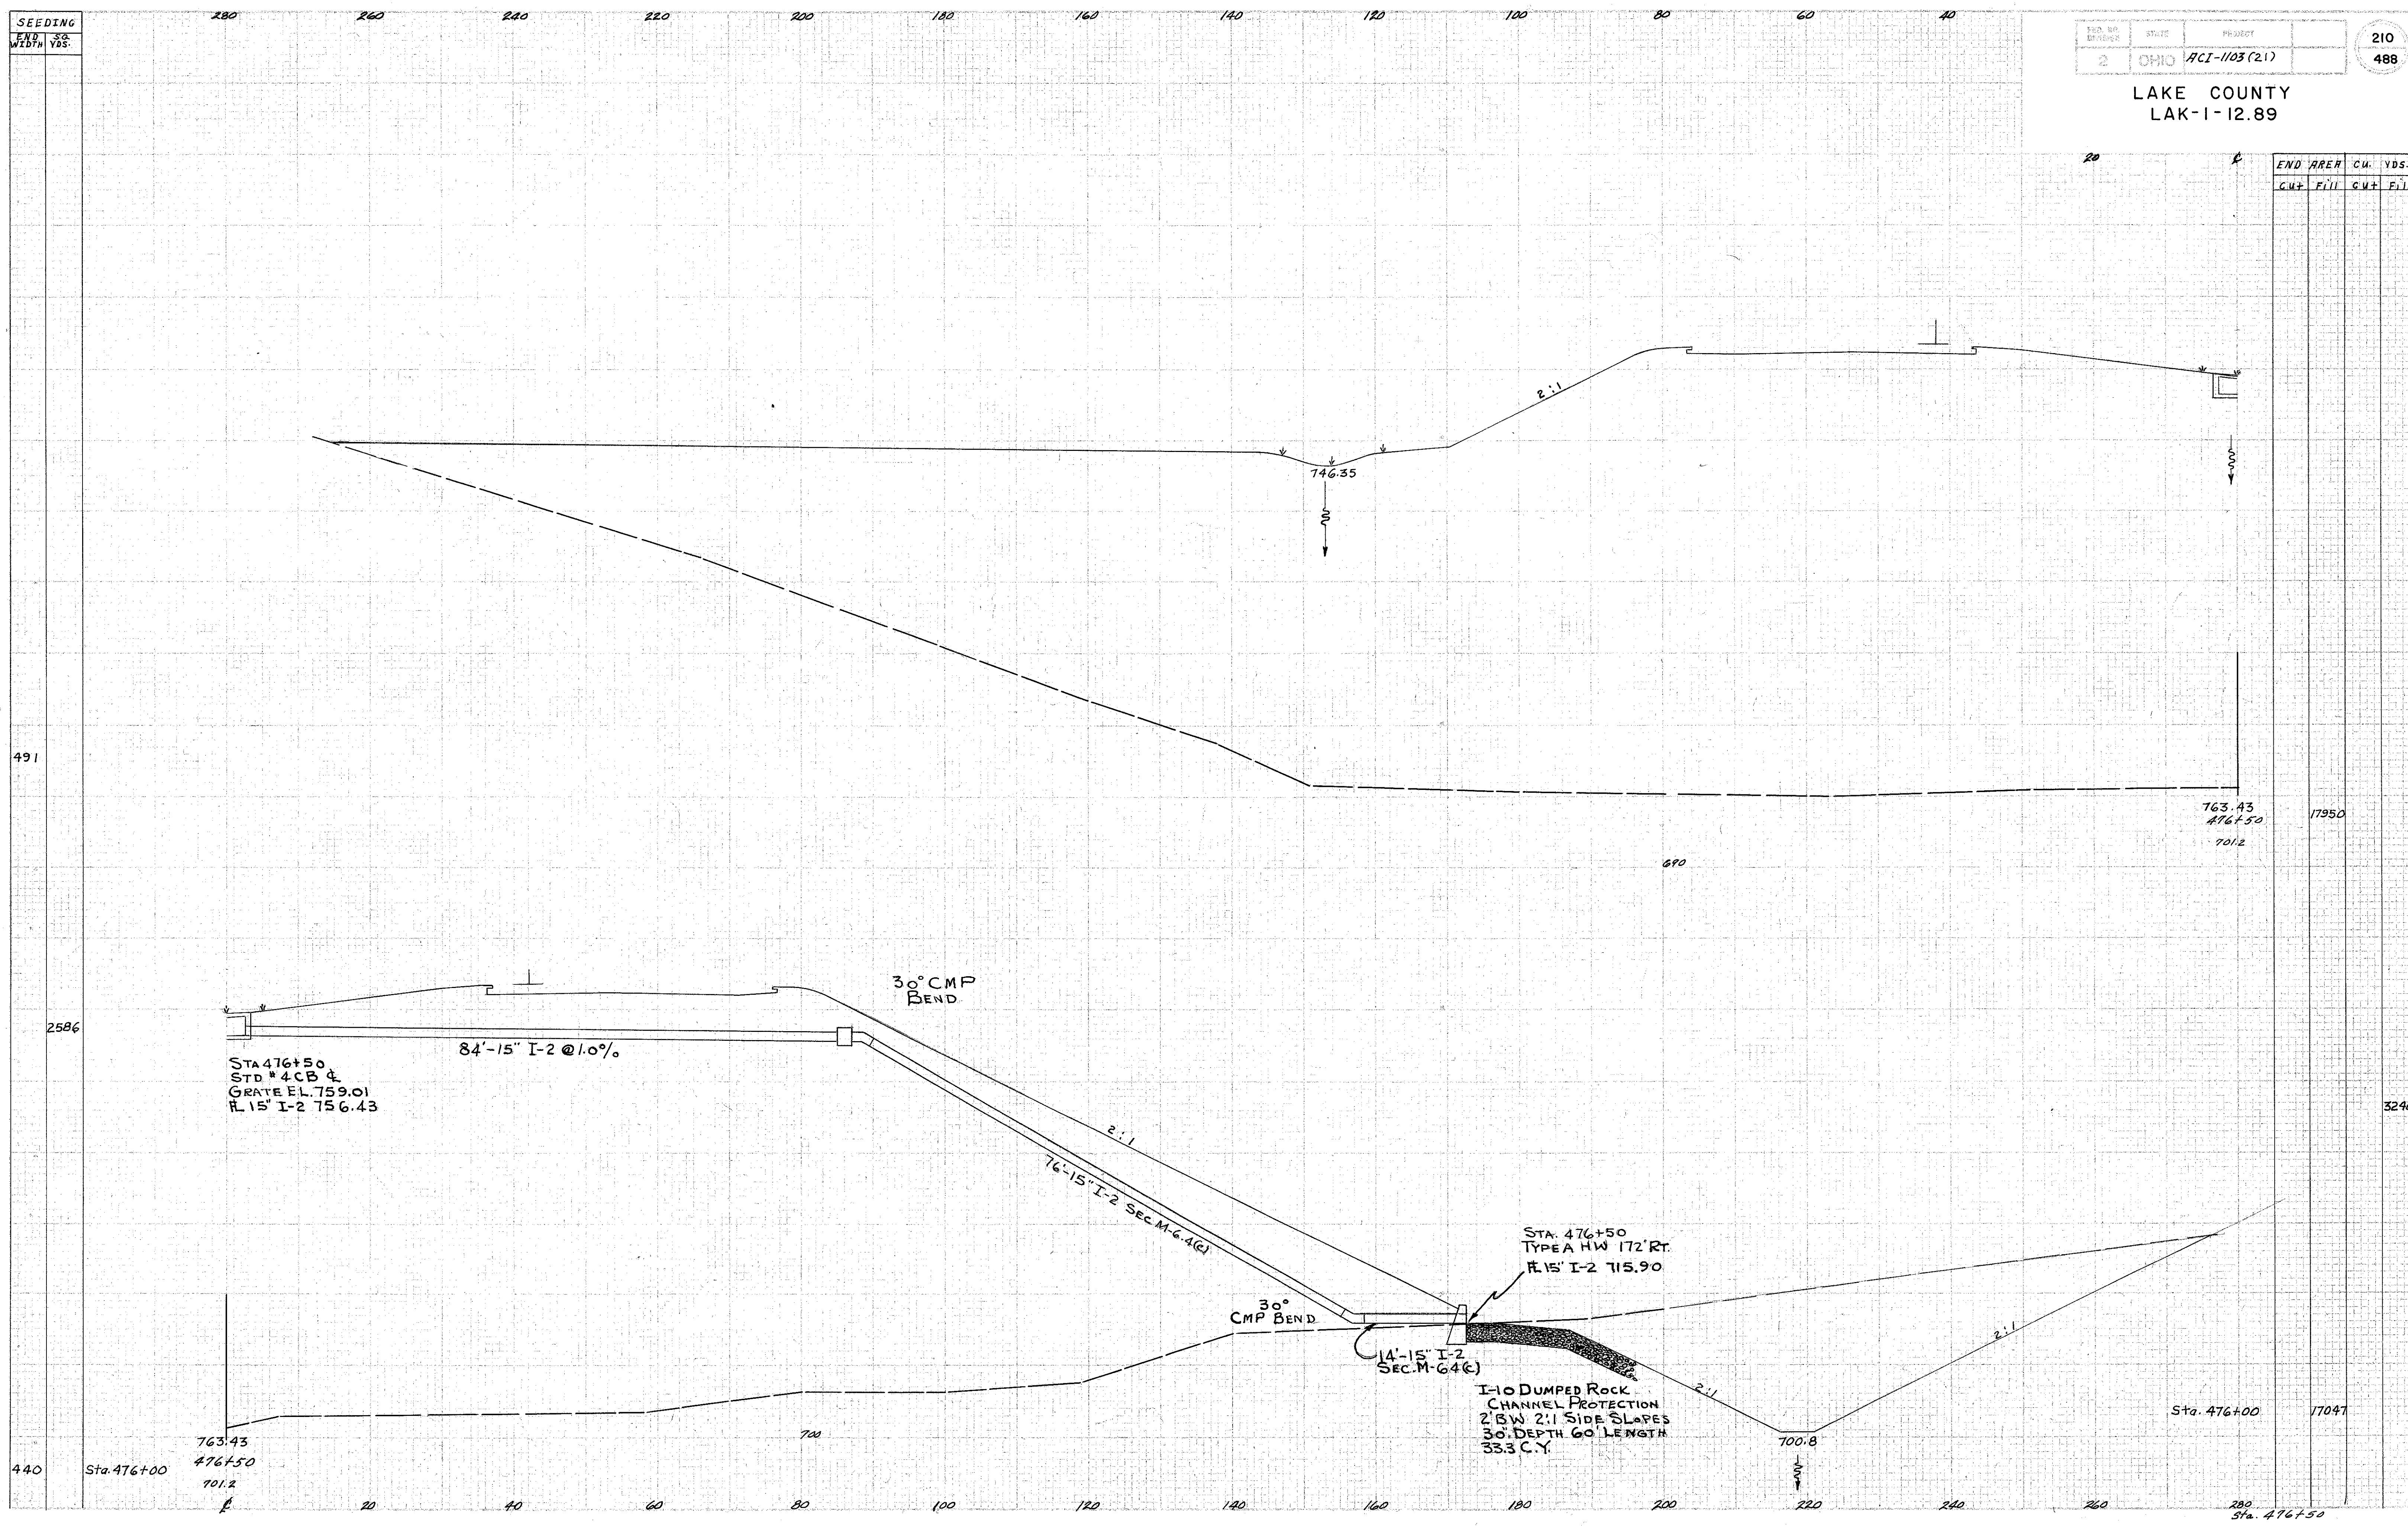

END	AREA	CU.	YDS.
CUT	FILL	CUT	FILL

17950	32405	17047
-------	-------	-------

491

2586

440

STA 476+50  
STD #4CB &  
GRATE EL. 759.01  
R. 15' I-2 756.43

84'-15" I-2 @ 1.0%

30° CMP BEND

76'-15" I-2 SEC. M-6-A(G)

30° CMP BEND

14'-15" I-2 SEC. M-64(C)

STA. 476+50  
TYPE A HW 172' RT.  
R. 15' I-2 715.90

I-10 DUMPED ROCK  
CHANNEL PROTECTION  
2' BW 2:1 SIDE SLOPES  
30' DEPTH 60' LENGTH  
33.3 C.Y.

Sta. 476+00

Sta. 476+50