


SEEDING
END AREA
WIDTH YDS.

PROJECT NO.	DATE	PROJECT	213
2	OHIO	PCI-103(21)	488

LAKE COUNTY
LAK-1-12.89

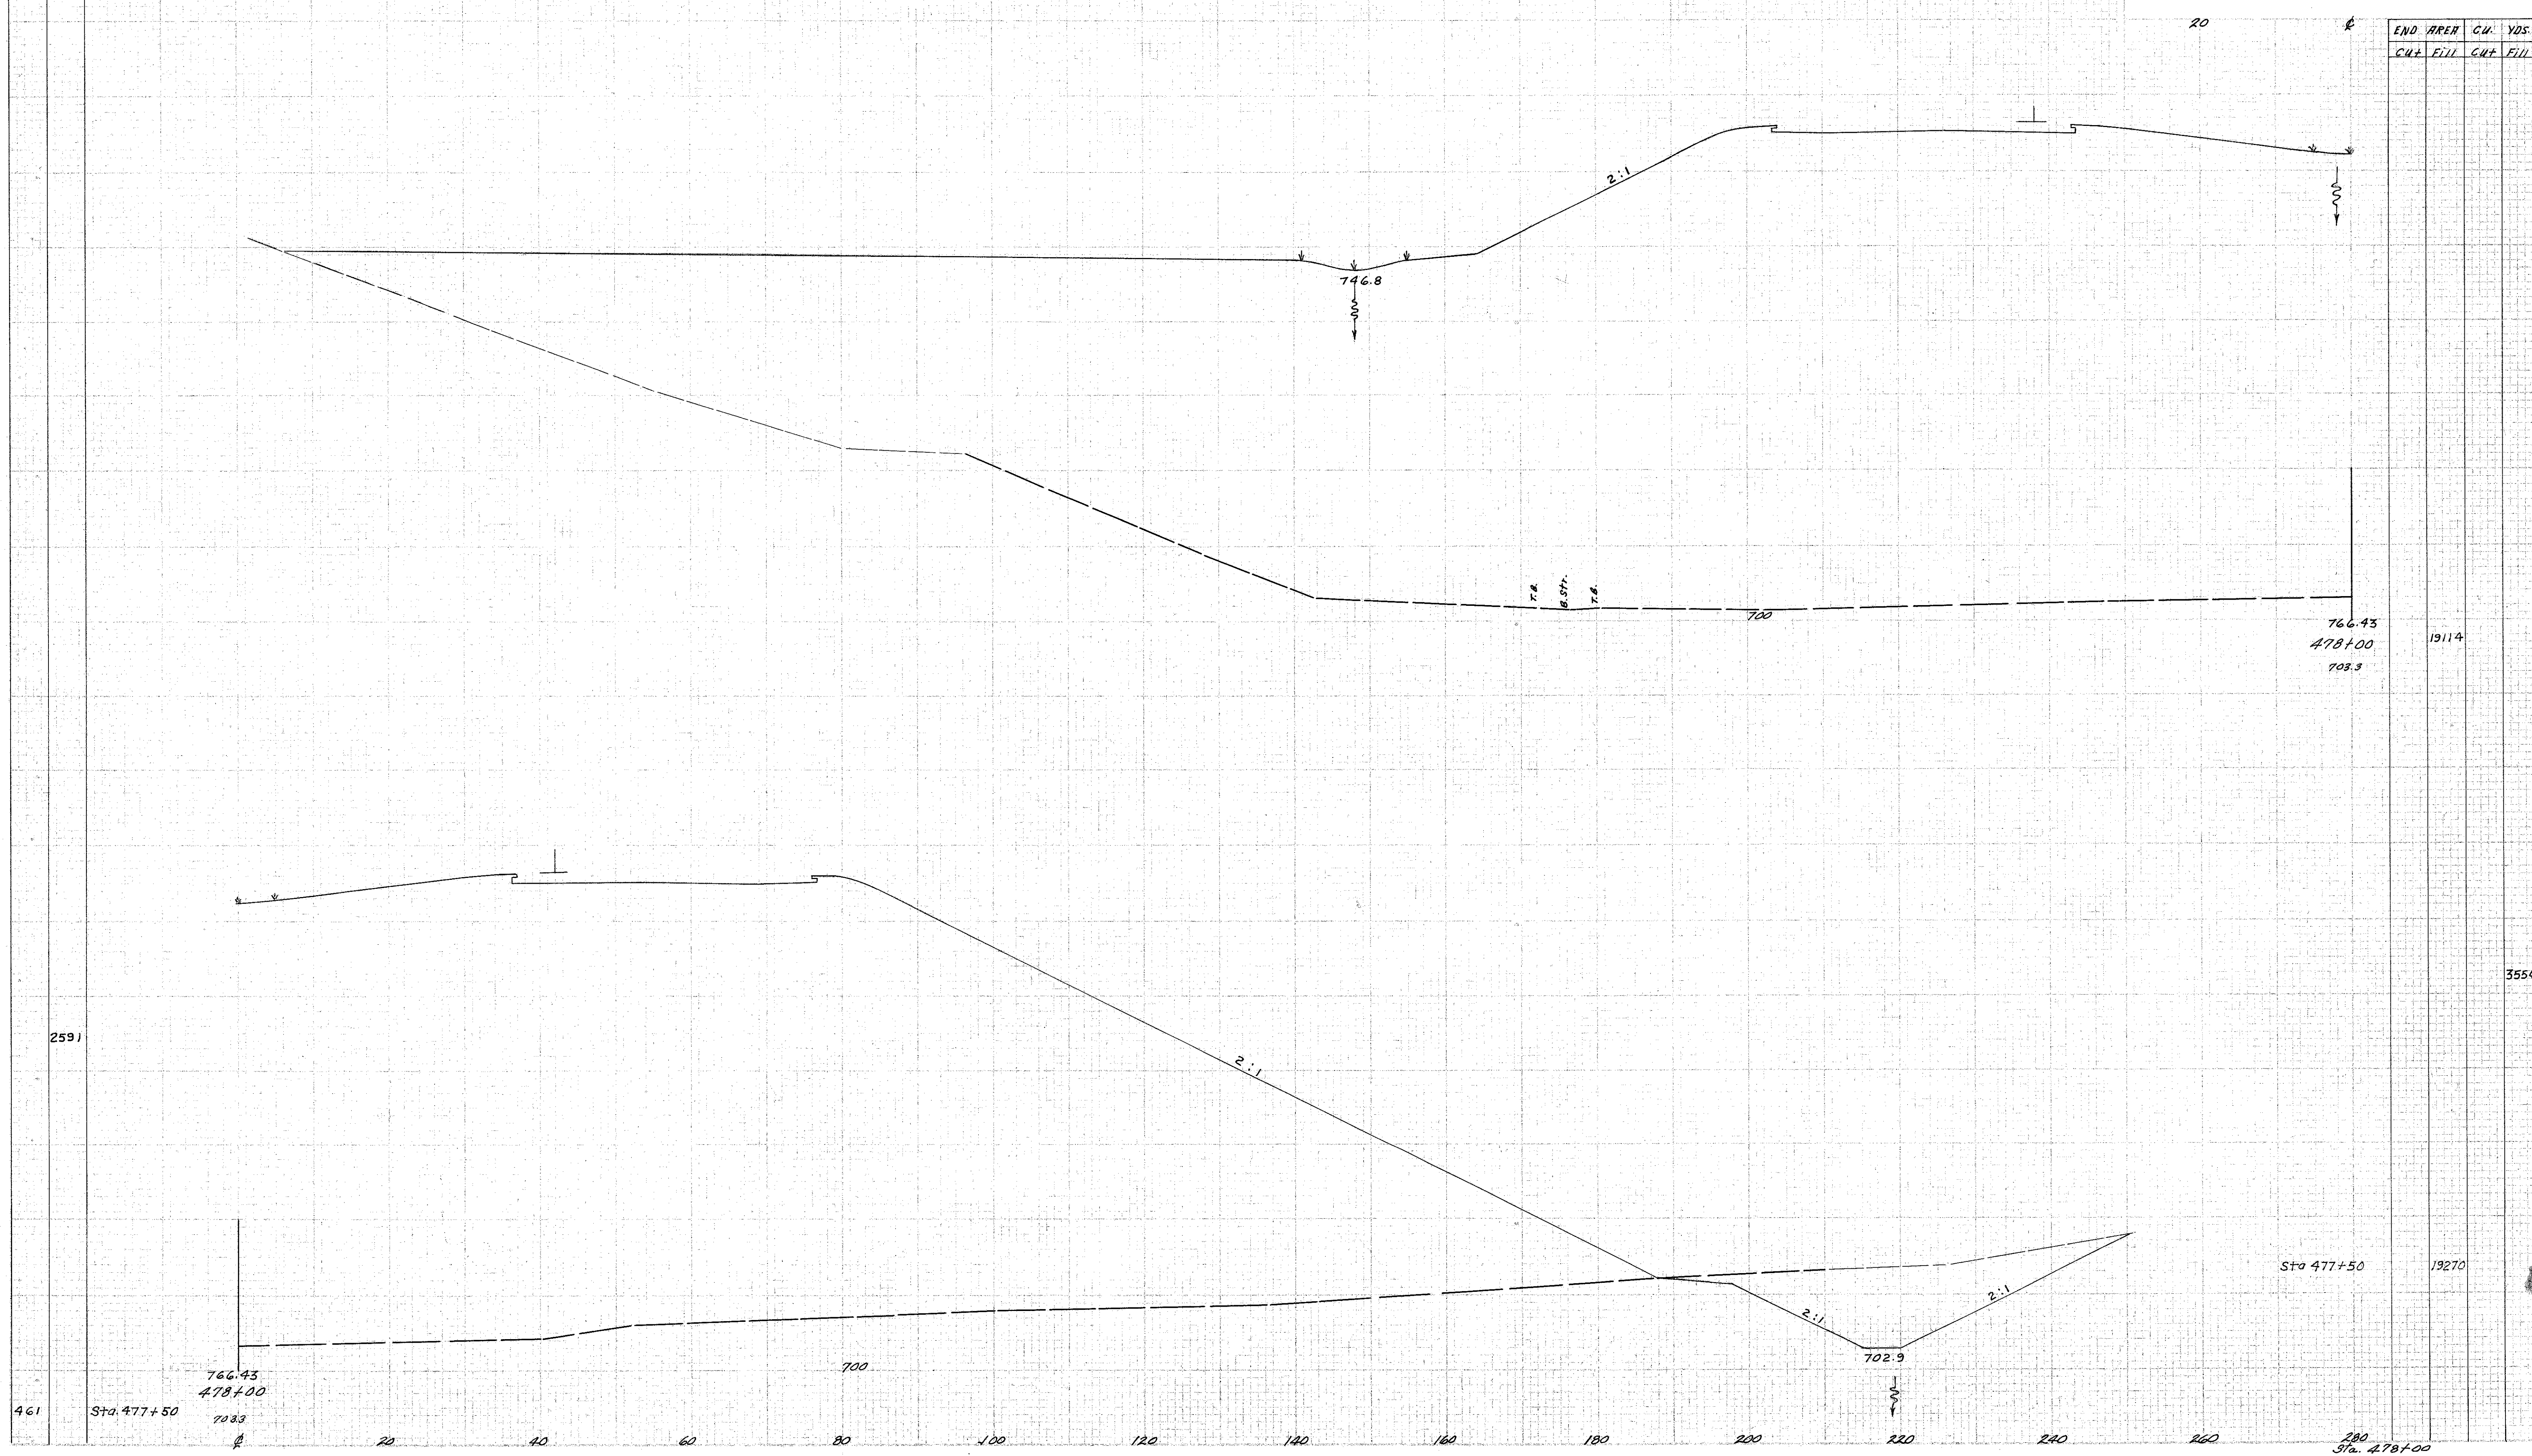

END AREA	CUT	FILL	YDS.
CUT	FILL	CUT	FILL

19114

35541

19270

280
Sta. 478+00