


SEEDING
END WIDTH 38
YDS.

2	OHIO	ACI-103 (21)
---	------	--------------

216
488

LAKE COUNTY
LAK-I-12.89

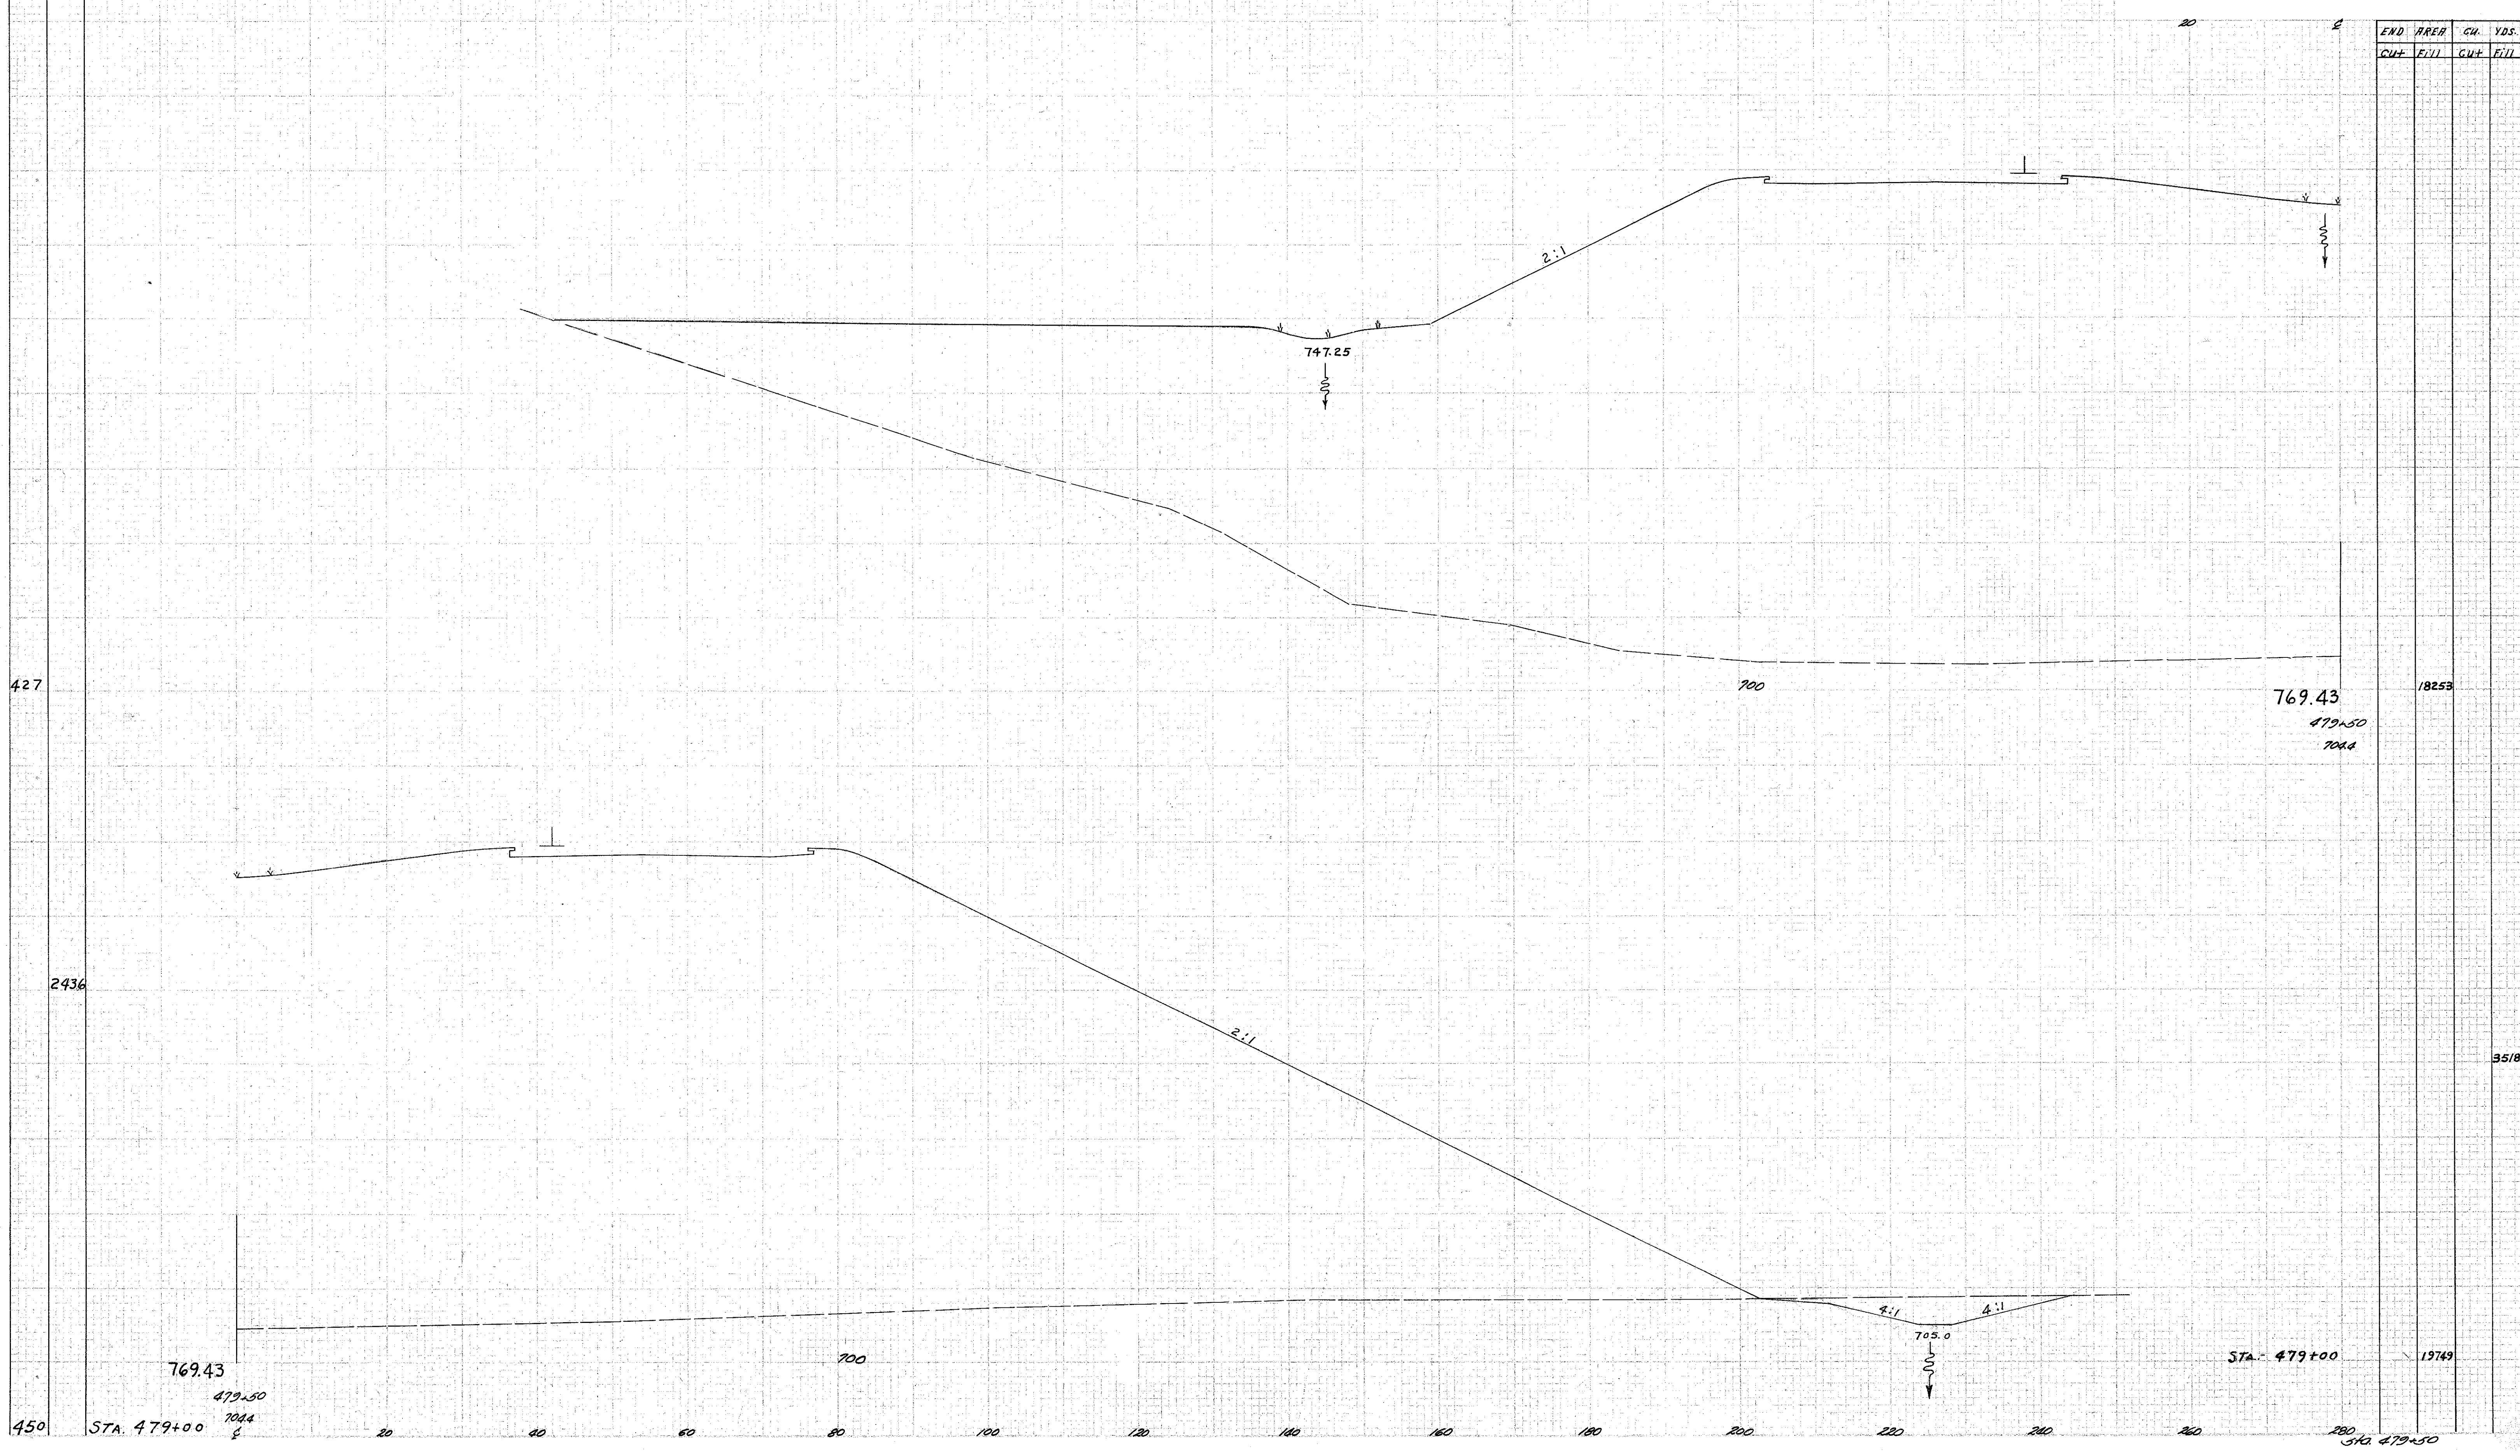

END AREA	CW	YDS.
CUT	FILL	

18253

35/87

19749

280

260

240

220

200

180

160

140

120

100

80

60

40

20