


SEEDING
END SQ
WIDTH YDS.

2 OHIO ACI-1103(21)

222
488

LAKE COUNTY
LAK-1-12.89

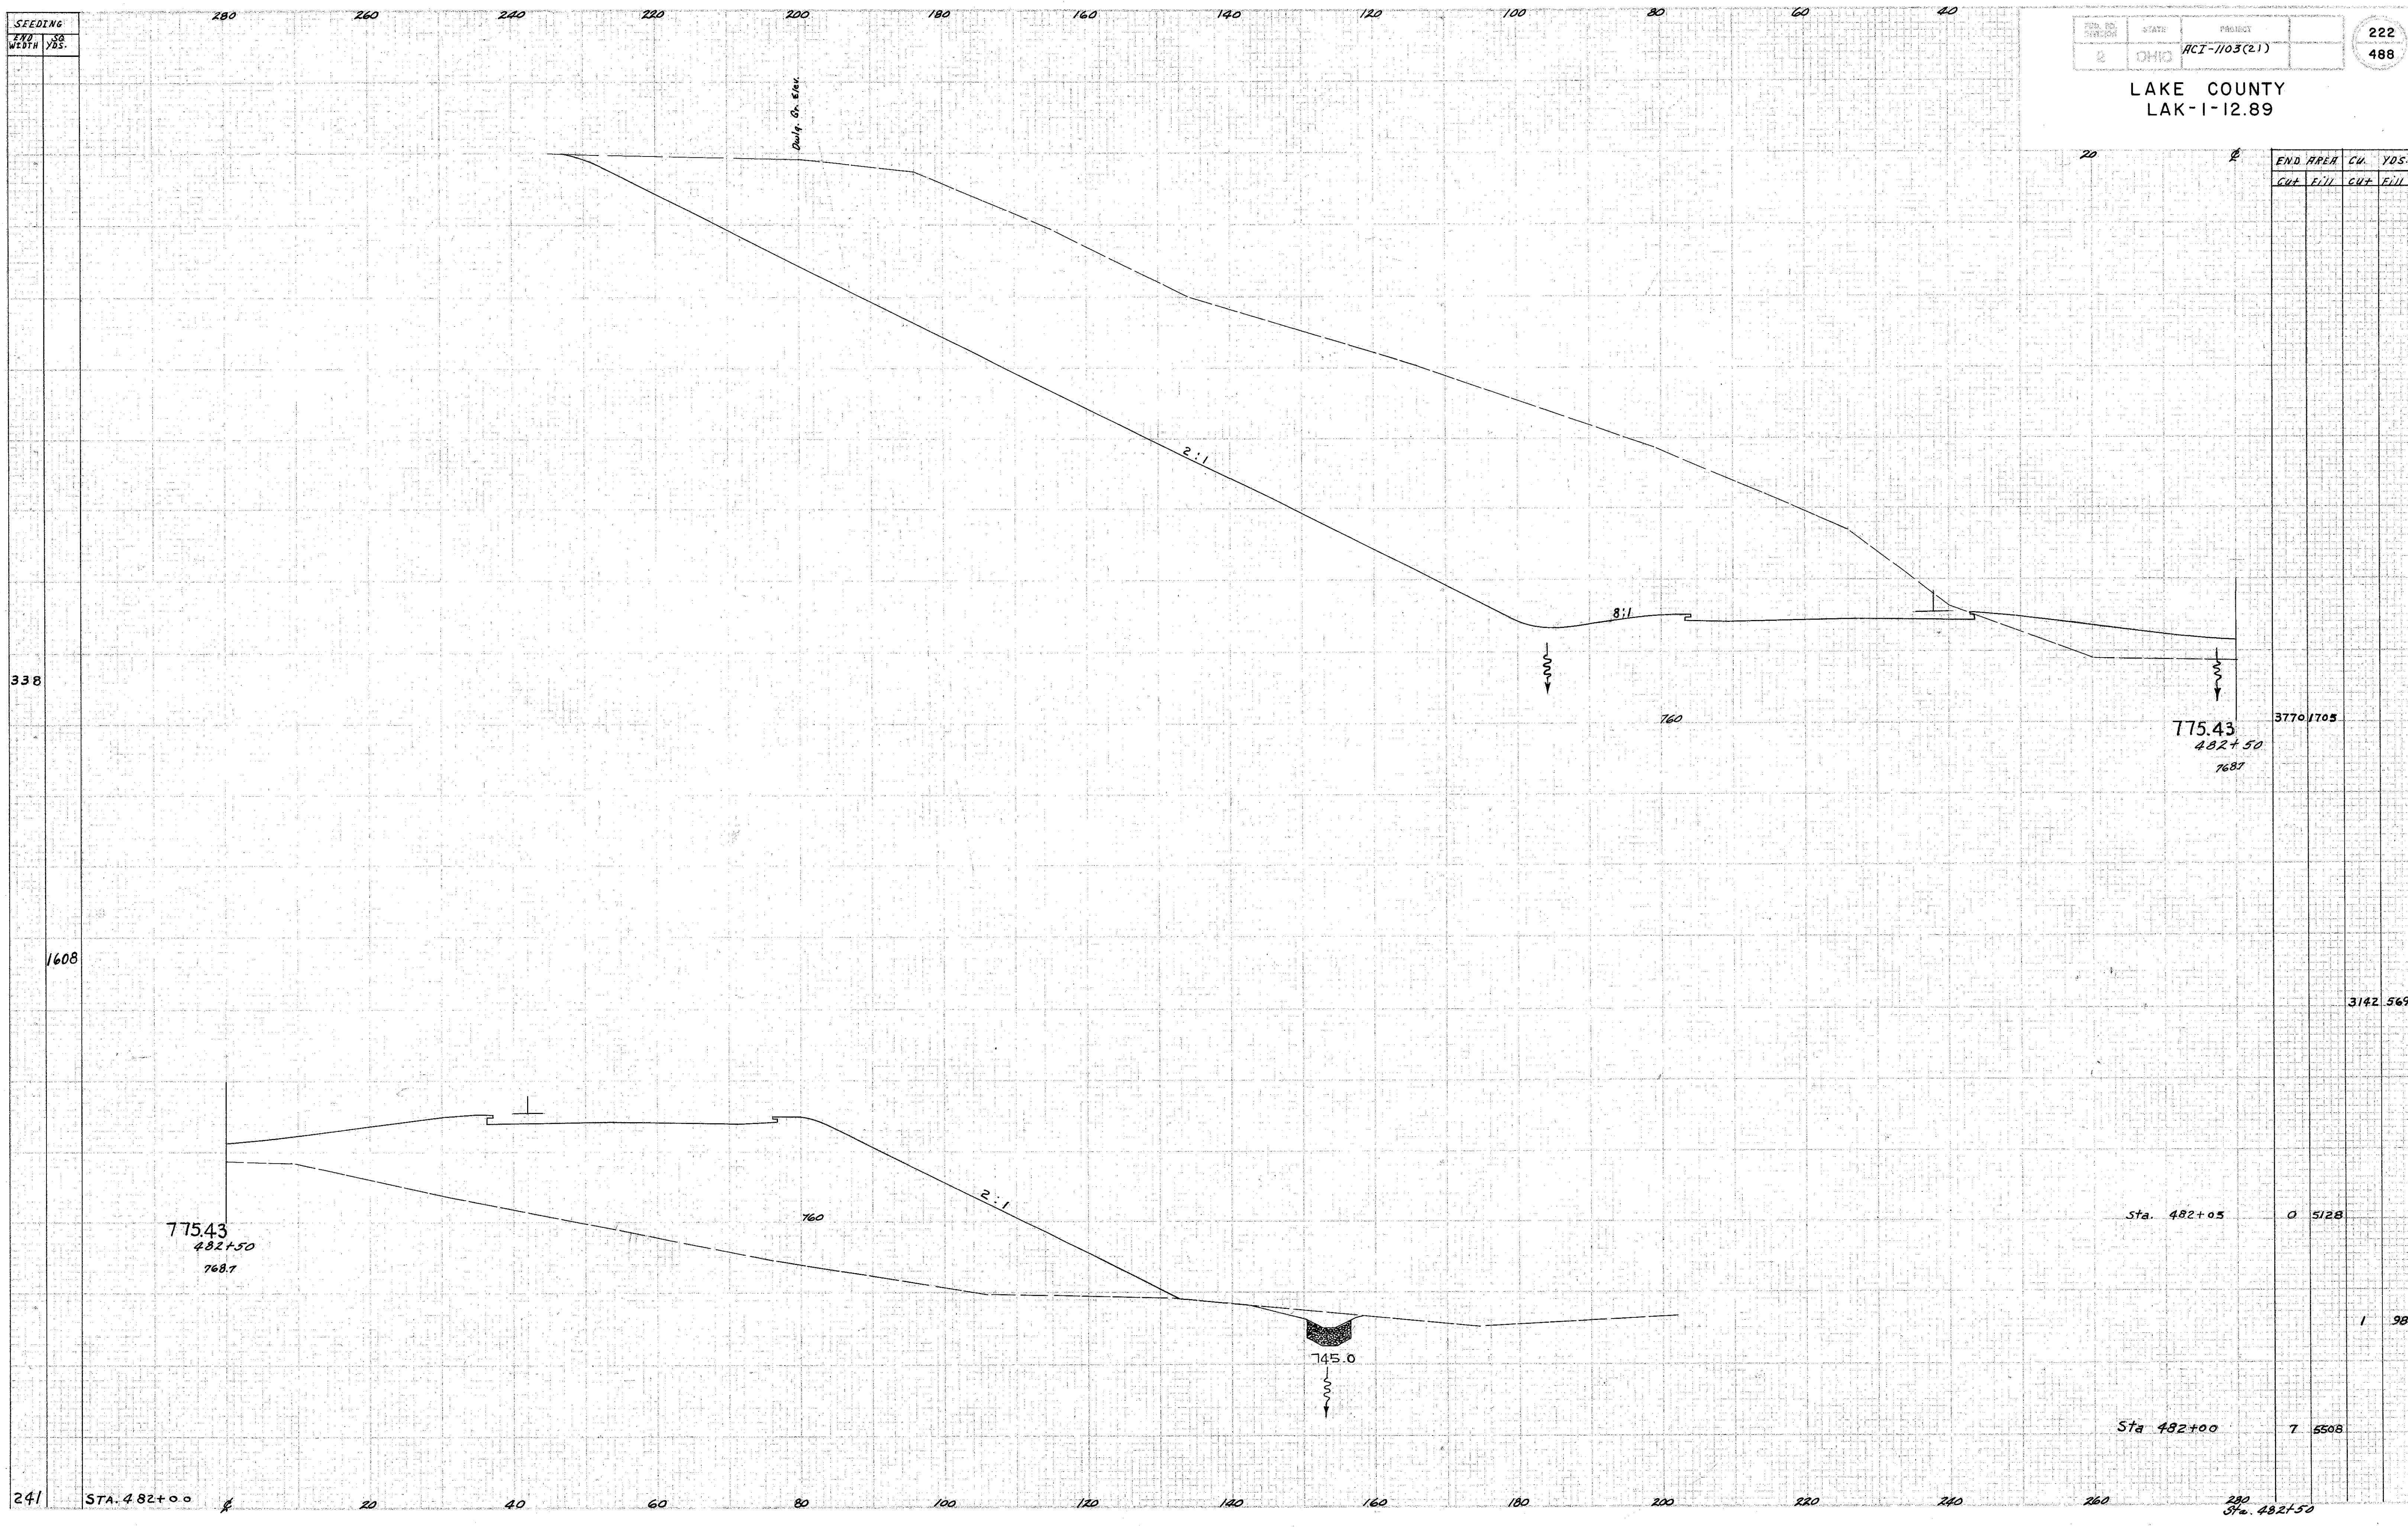

END AREA	CU.	YDS.
CUT	FILL	CUT
		FILL

END AREA	CU.	YDS.
3770	1705	
		3142
		5695
		1
		985
		7
		5508

241 STA. 482+00 20 40 60 80 100 120 140 160 180 200 220 240 260 280 Sta. 482+50