


SEEDING	
END WIDTH	SQ. YDS.
398	2189
390	

231
488

LAKE COUNTY
LAK-1-12.89

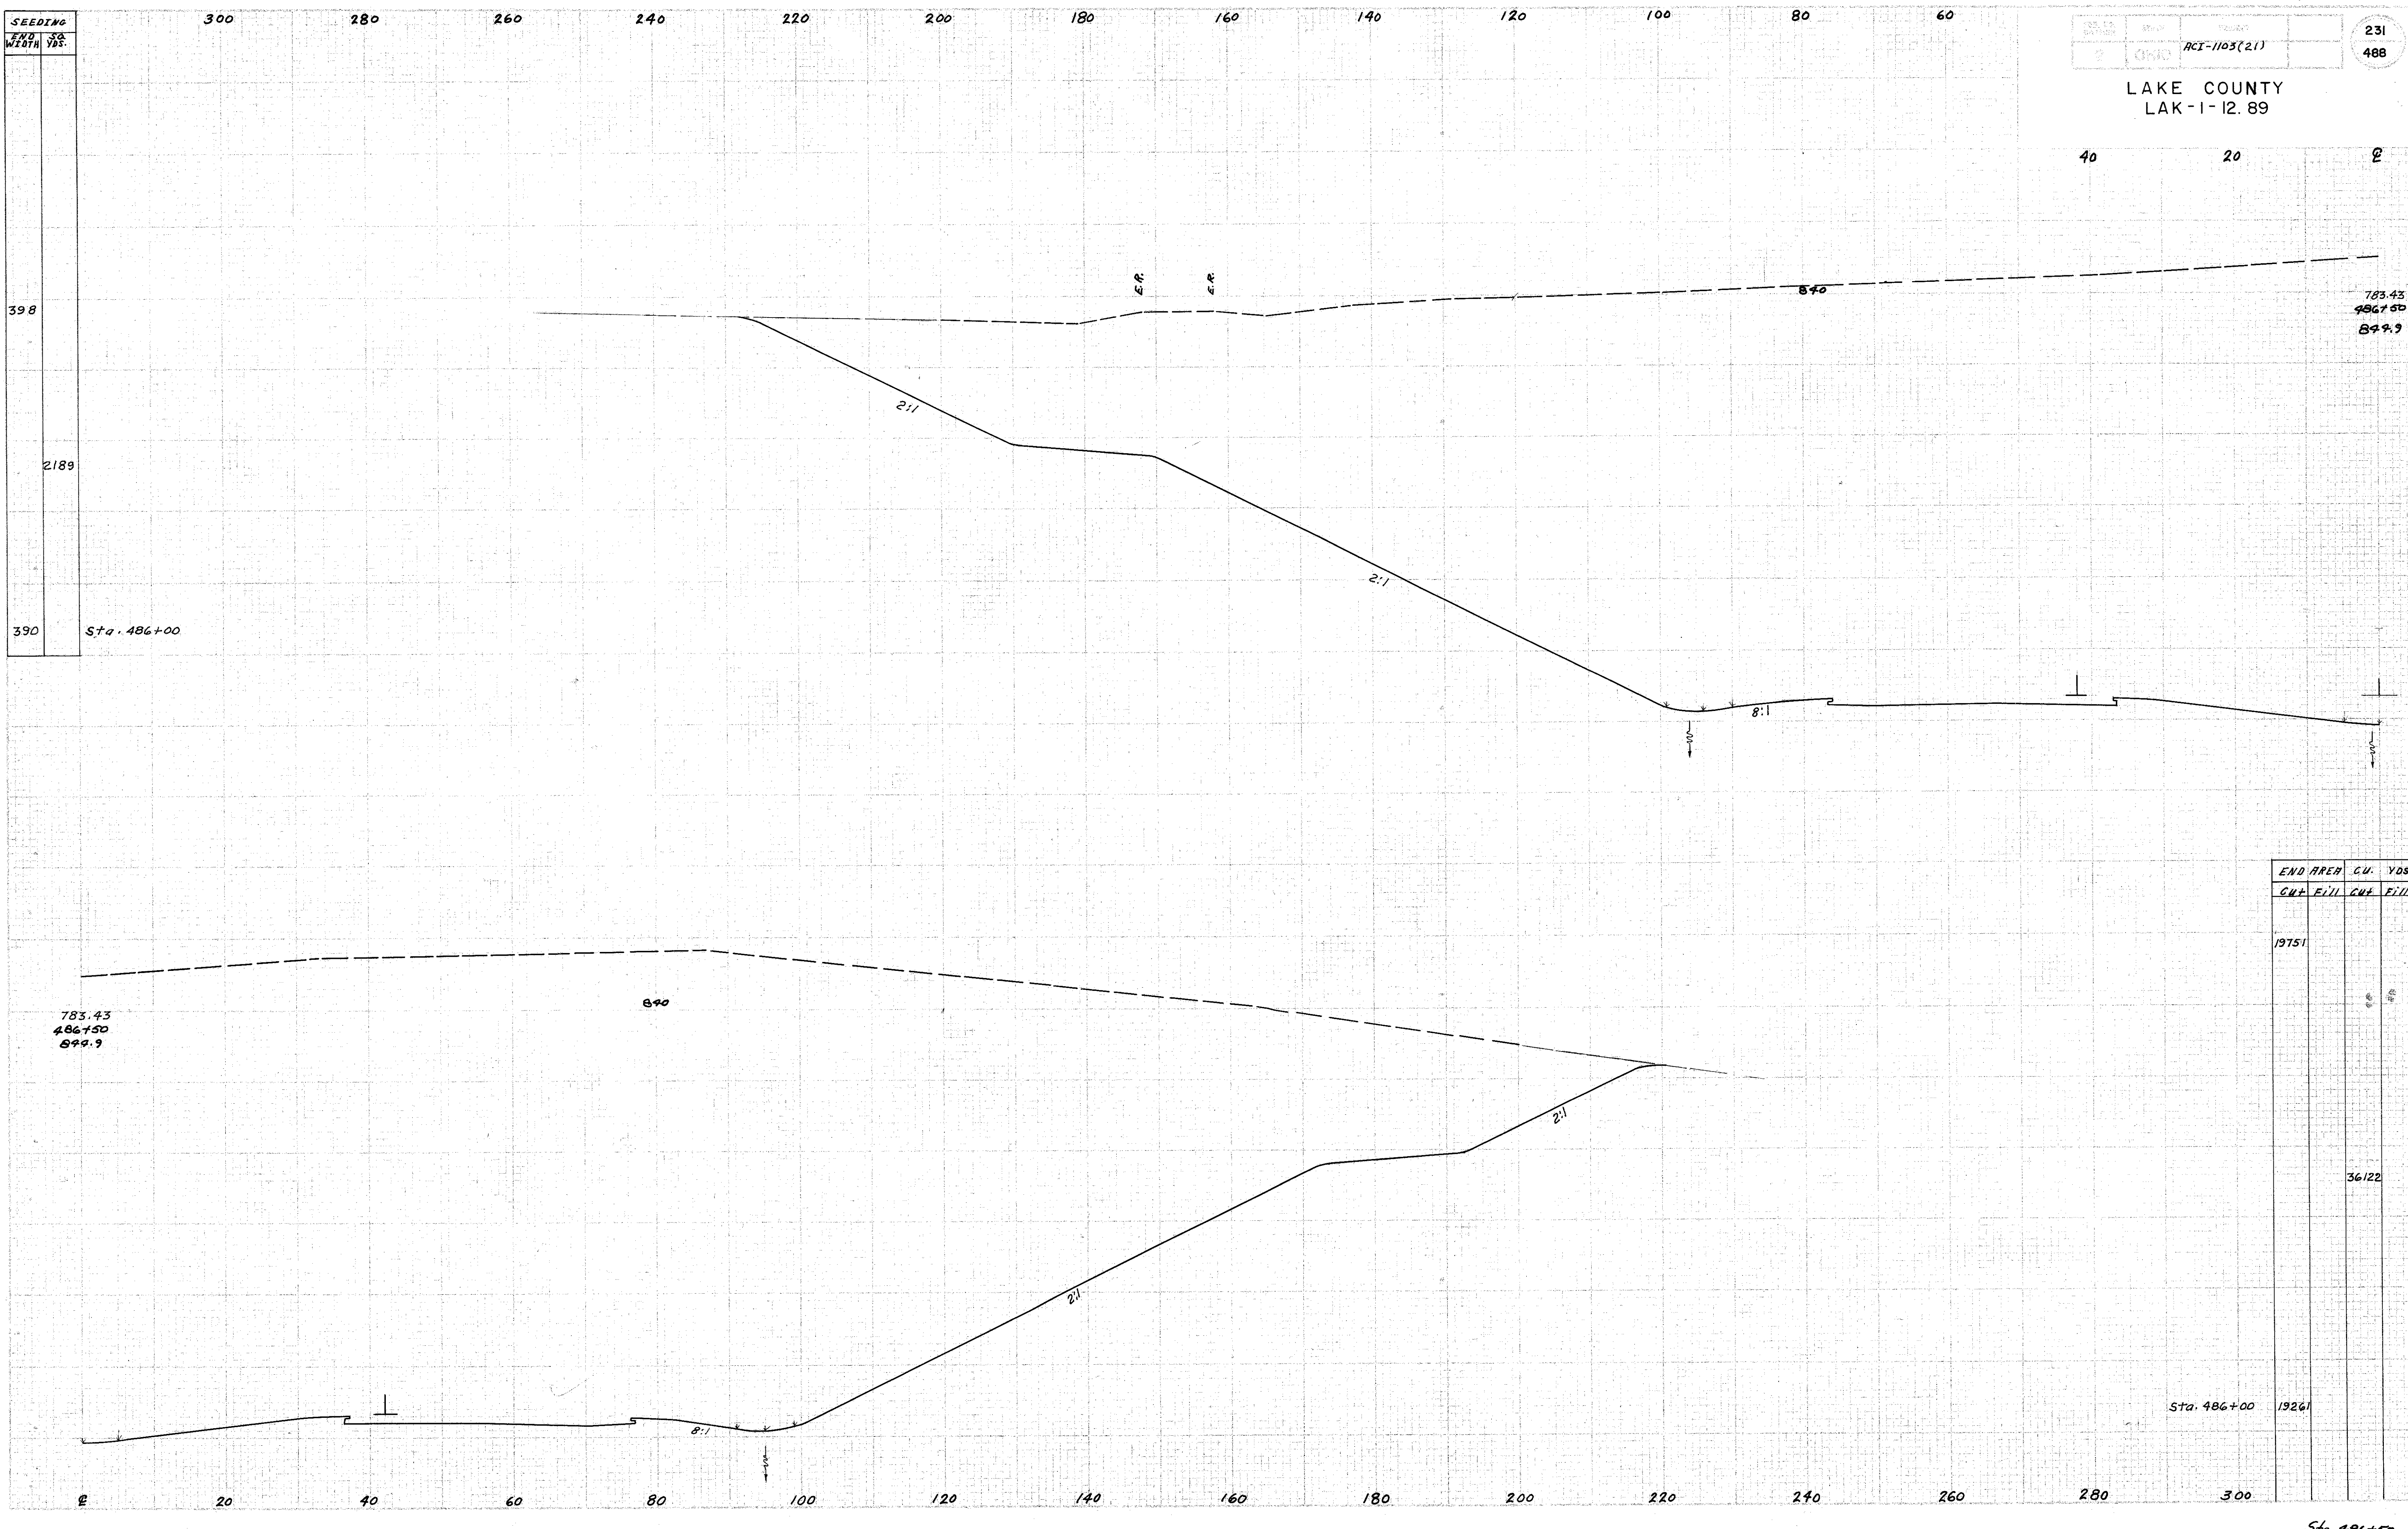

END AREA	CU. YDS.	
	CUT	FILL
19751		
		36122
Sta. 486+00	19261	
Sta. 486+50		