


SEEDING	
END AREA	369
WIDTH	2039
SS	365

PLAN NO.	DATE	PROJECT
2	CHD	ACI-1103(21)

236
488

LAKE COUNTY
LAK-1-12.89

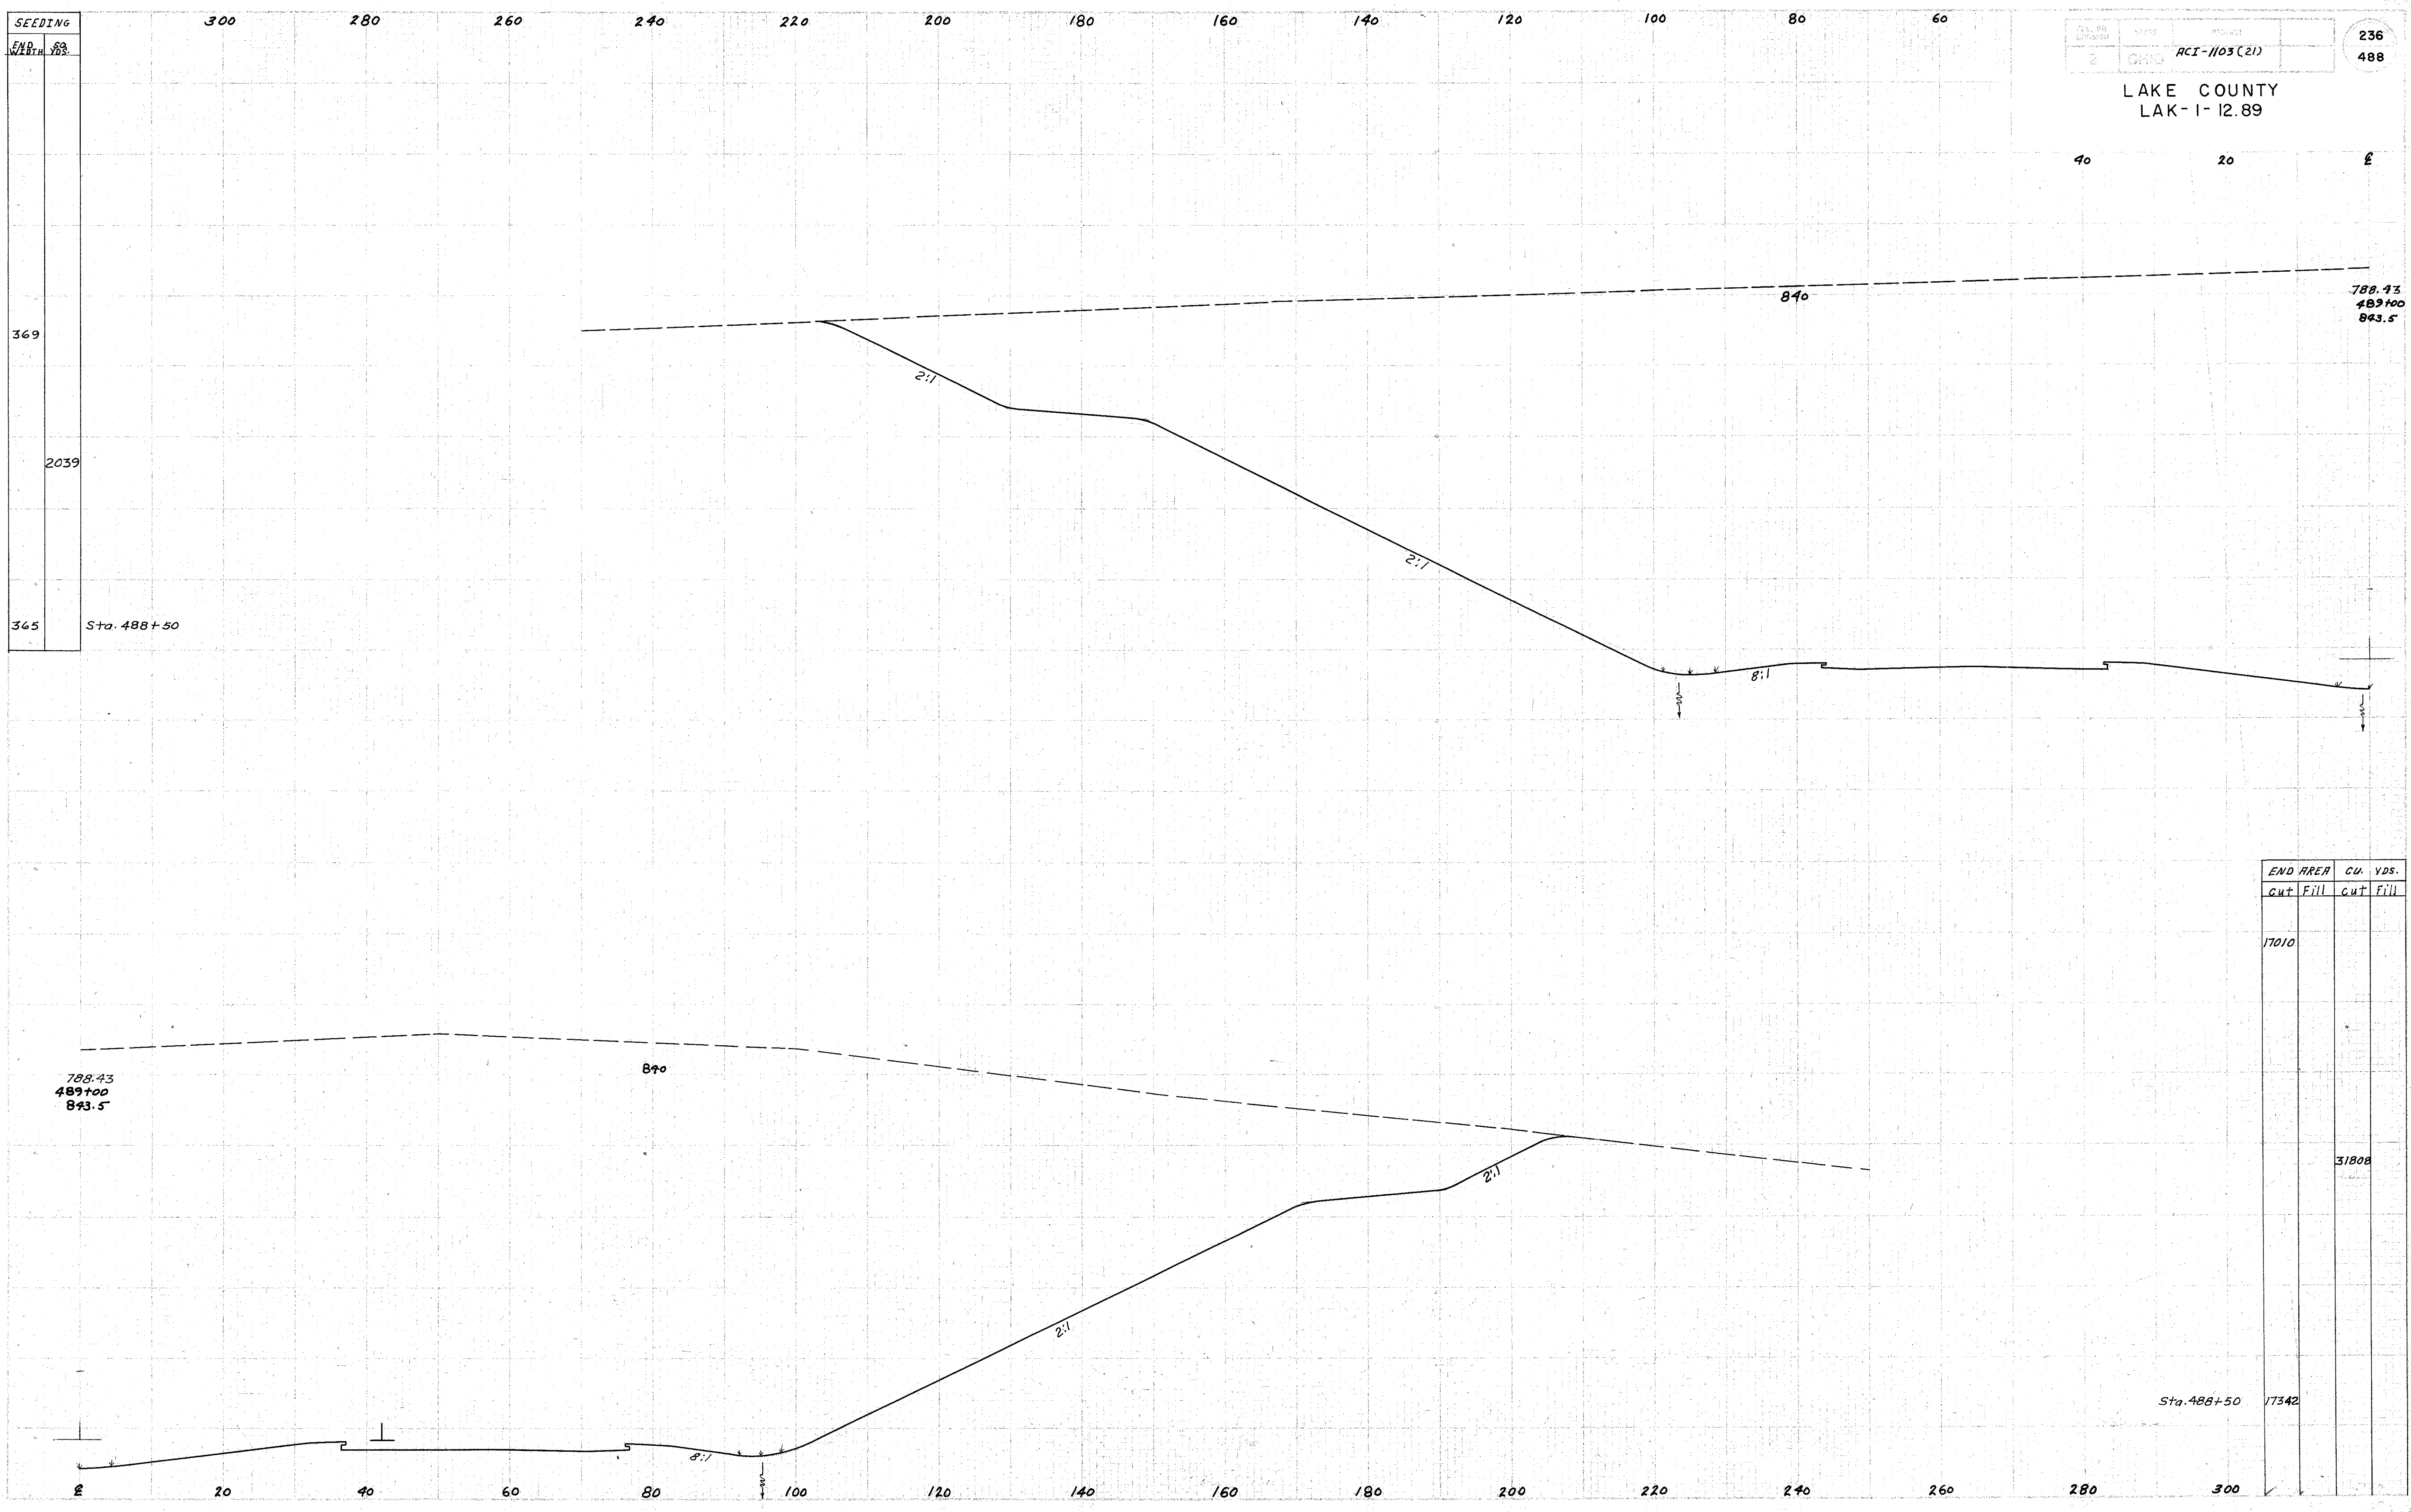

END AREA		CU. YDS.	
Cut	Fill	cut	Fill
17010			
			31808
		17342	

788.43
489+00
843.5

788.43
489+00
843.5

Sta. 488+50

Sta. 488+50

Sta. 489+00