


SEEDING	
END	SS
WGT.	YDS.
320	
294	
341	

2	DNIC	PCI-1103(21)	244
			488

LAKE COUNTY  
LAK-1-12.89

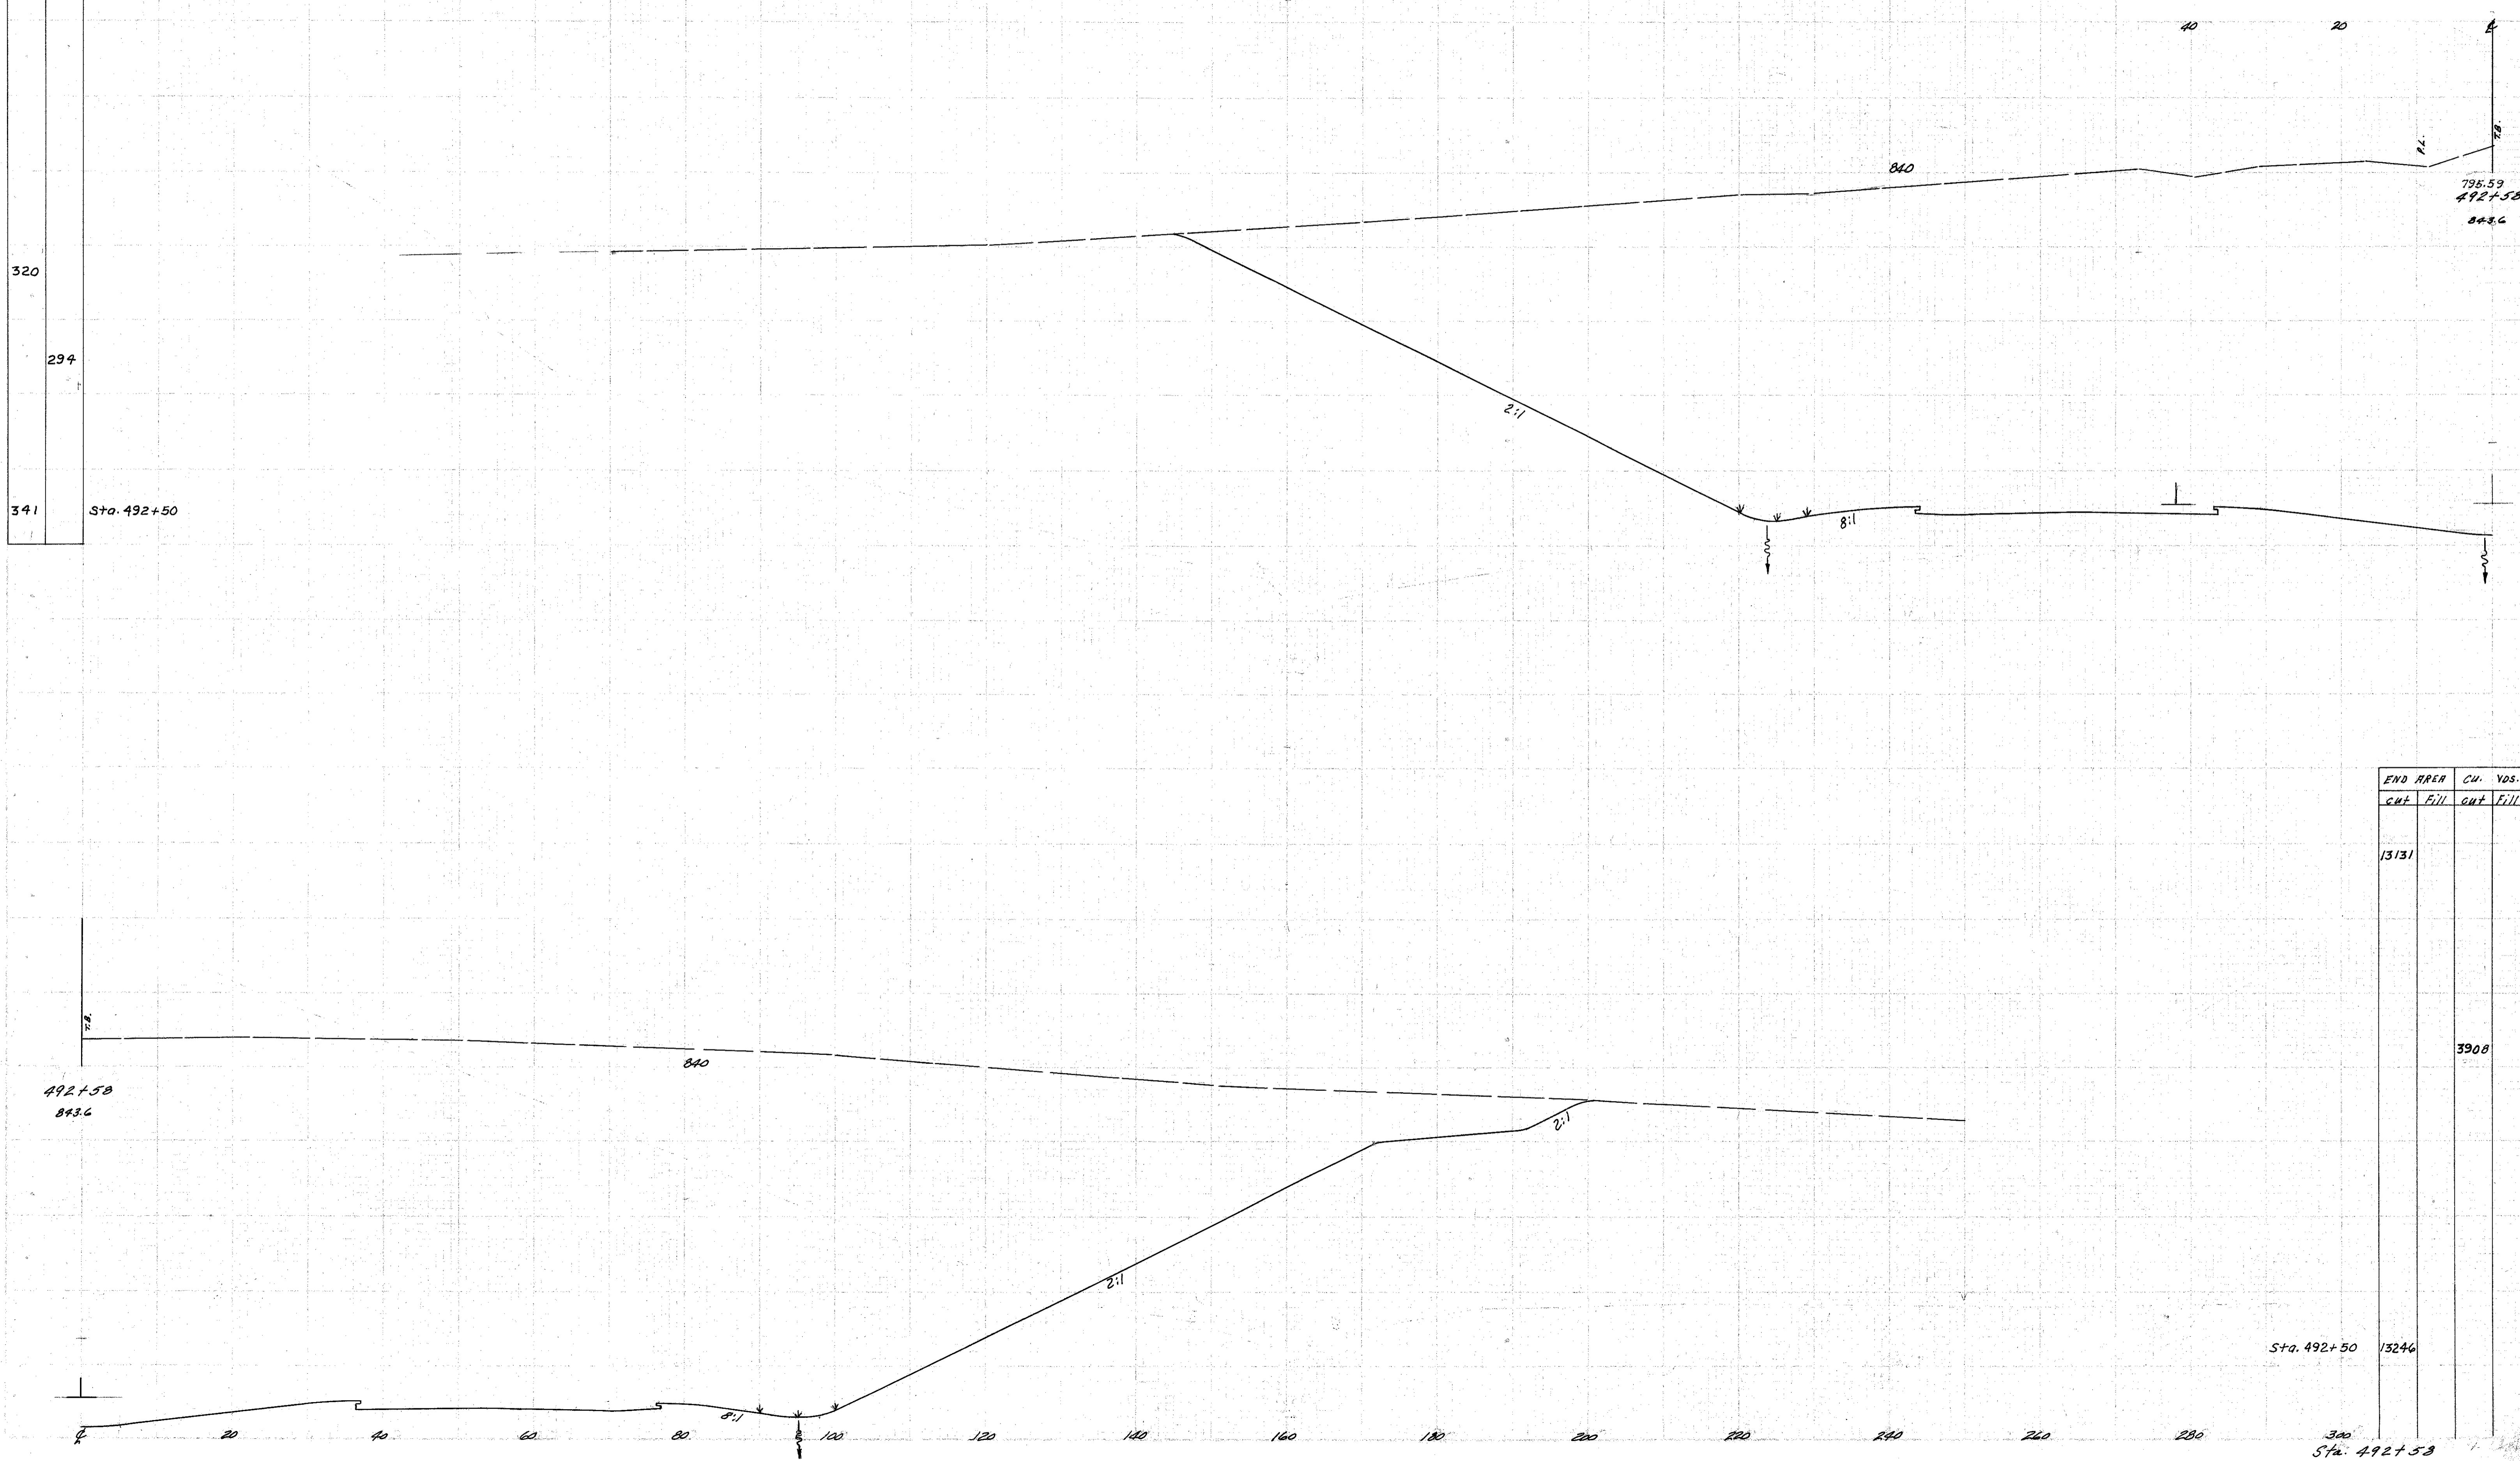

END AREA		CU. YDS.	
Cut	Fill	Cut	Fill
13131			
			3908
		13246	

Sta. 492+50  
Sta. 492+58