


LAKE COUNTY
LAK-1-12.89

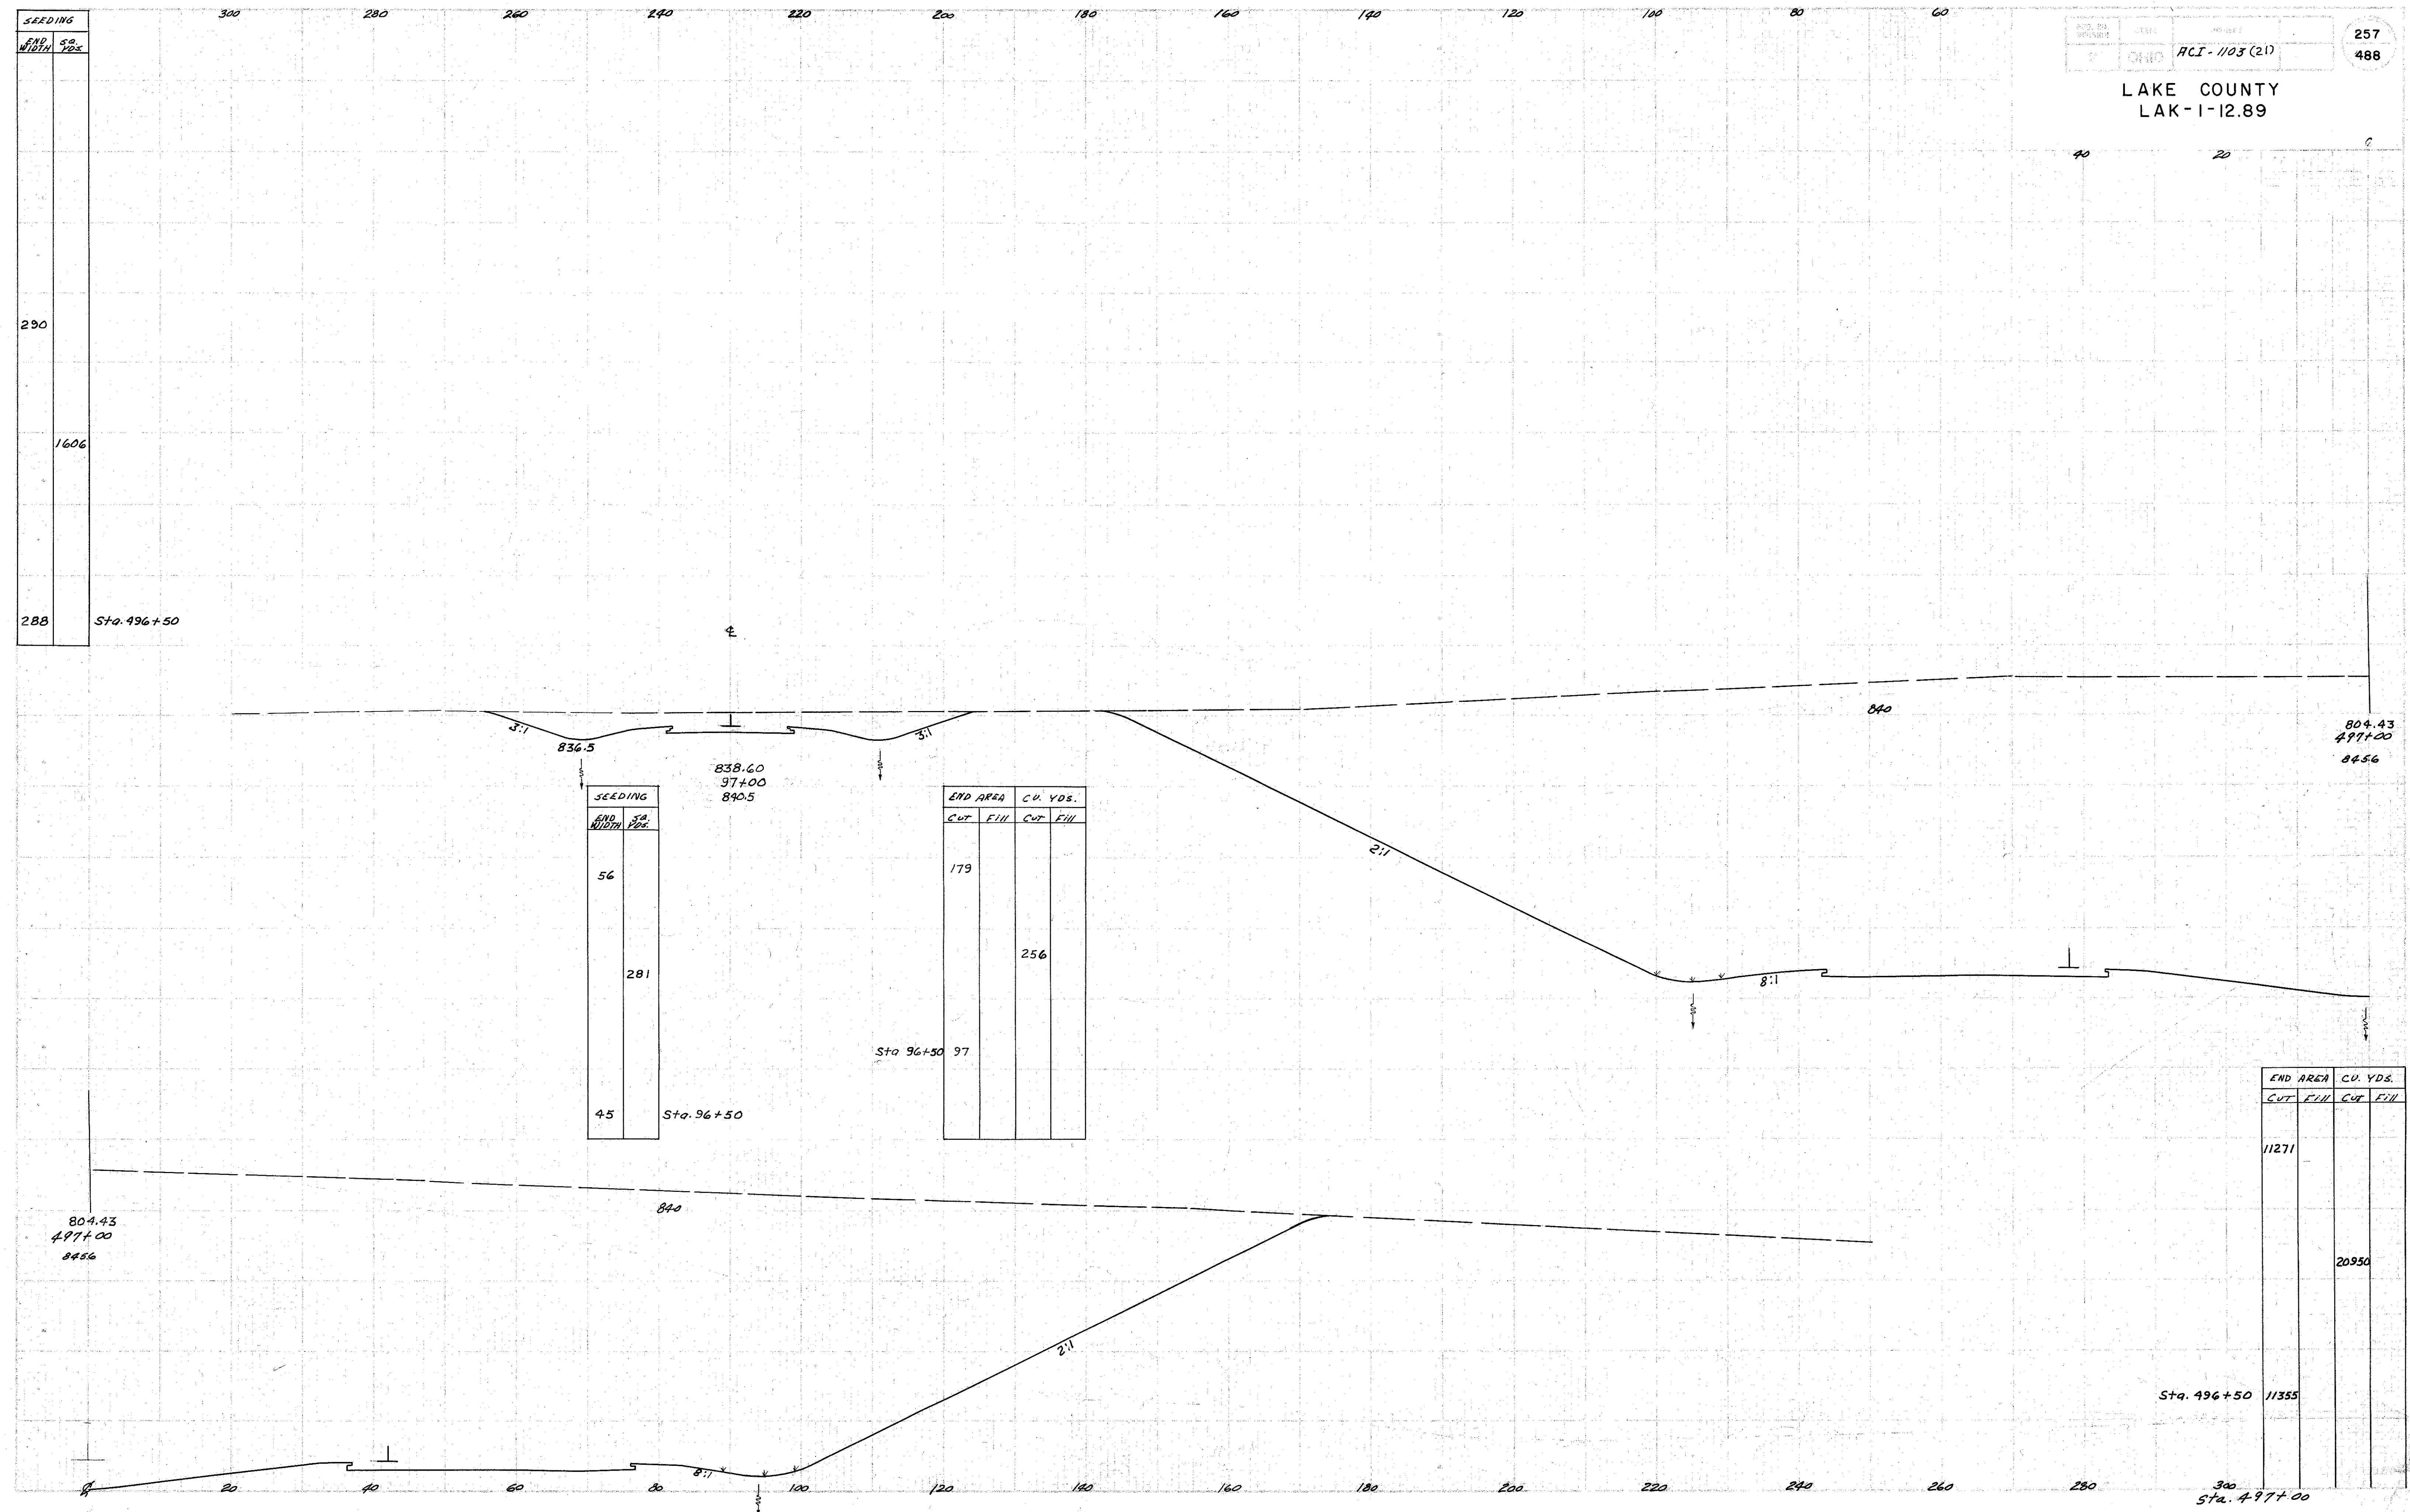

SEEDING	
END WIDTH	SA YDS.
1606	
288	Sta. 496+50

SEEDING	
END WIDTH	SA YDS.
56	281
45	Sta. 96+50

END AREA				CU. YDS.	
CUT	FILL	CUT	FILL	CUT	FILL
179					
			256		
		97			

END AREA				CU. YDS.	
CUT	FILL	CUT	FILL	CUT	FILL
11271					
			20950		
		11355			