


LAKE COUNTY
LAK-1-12.89

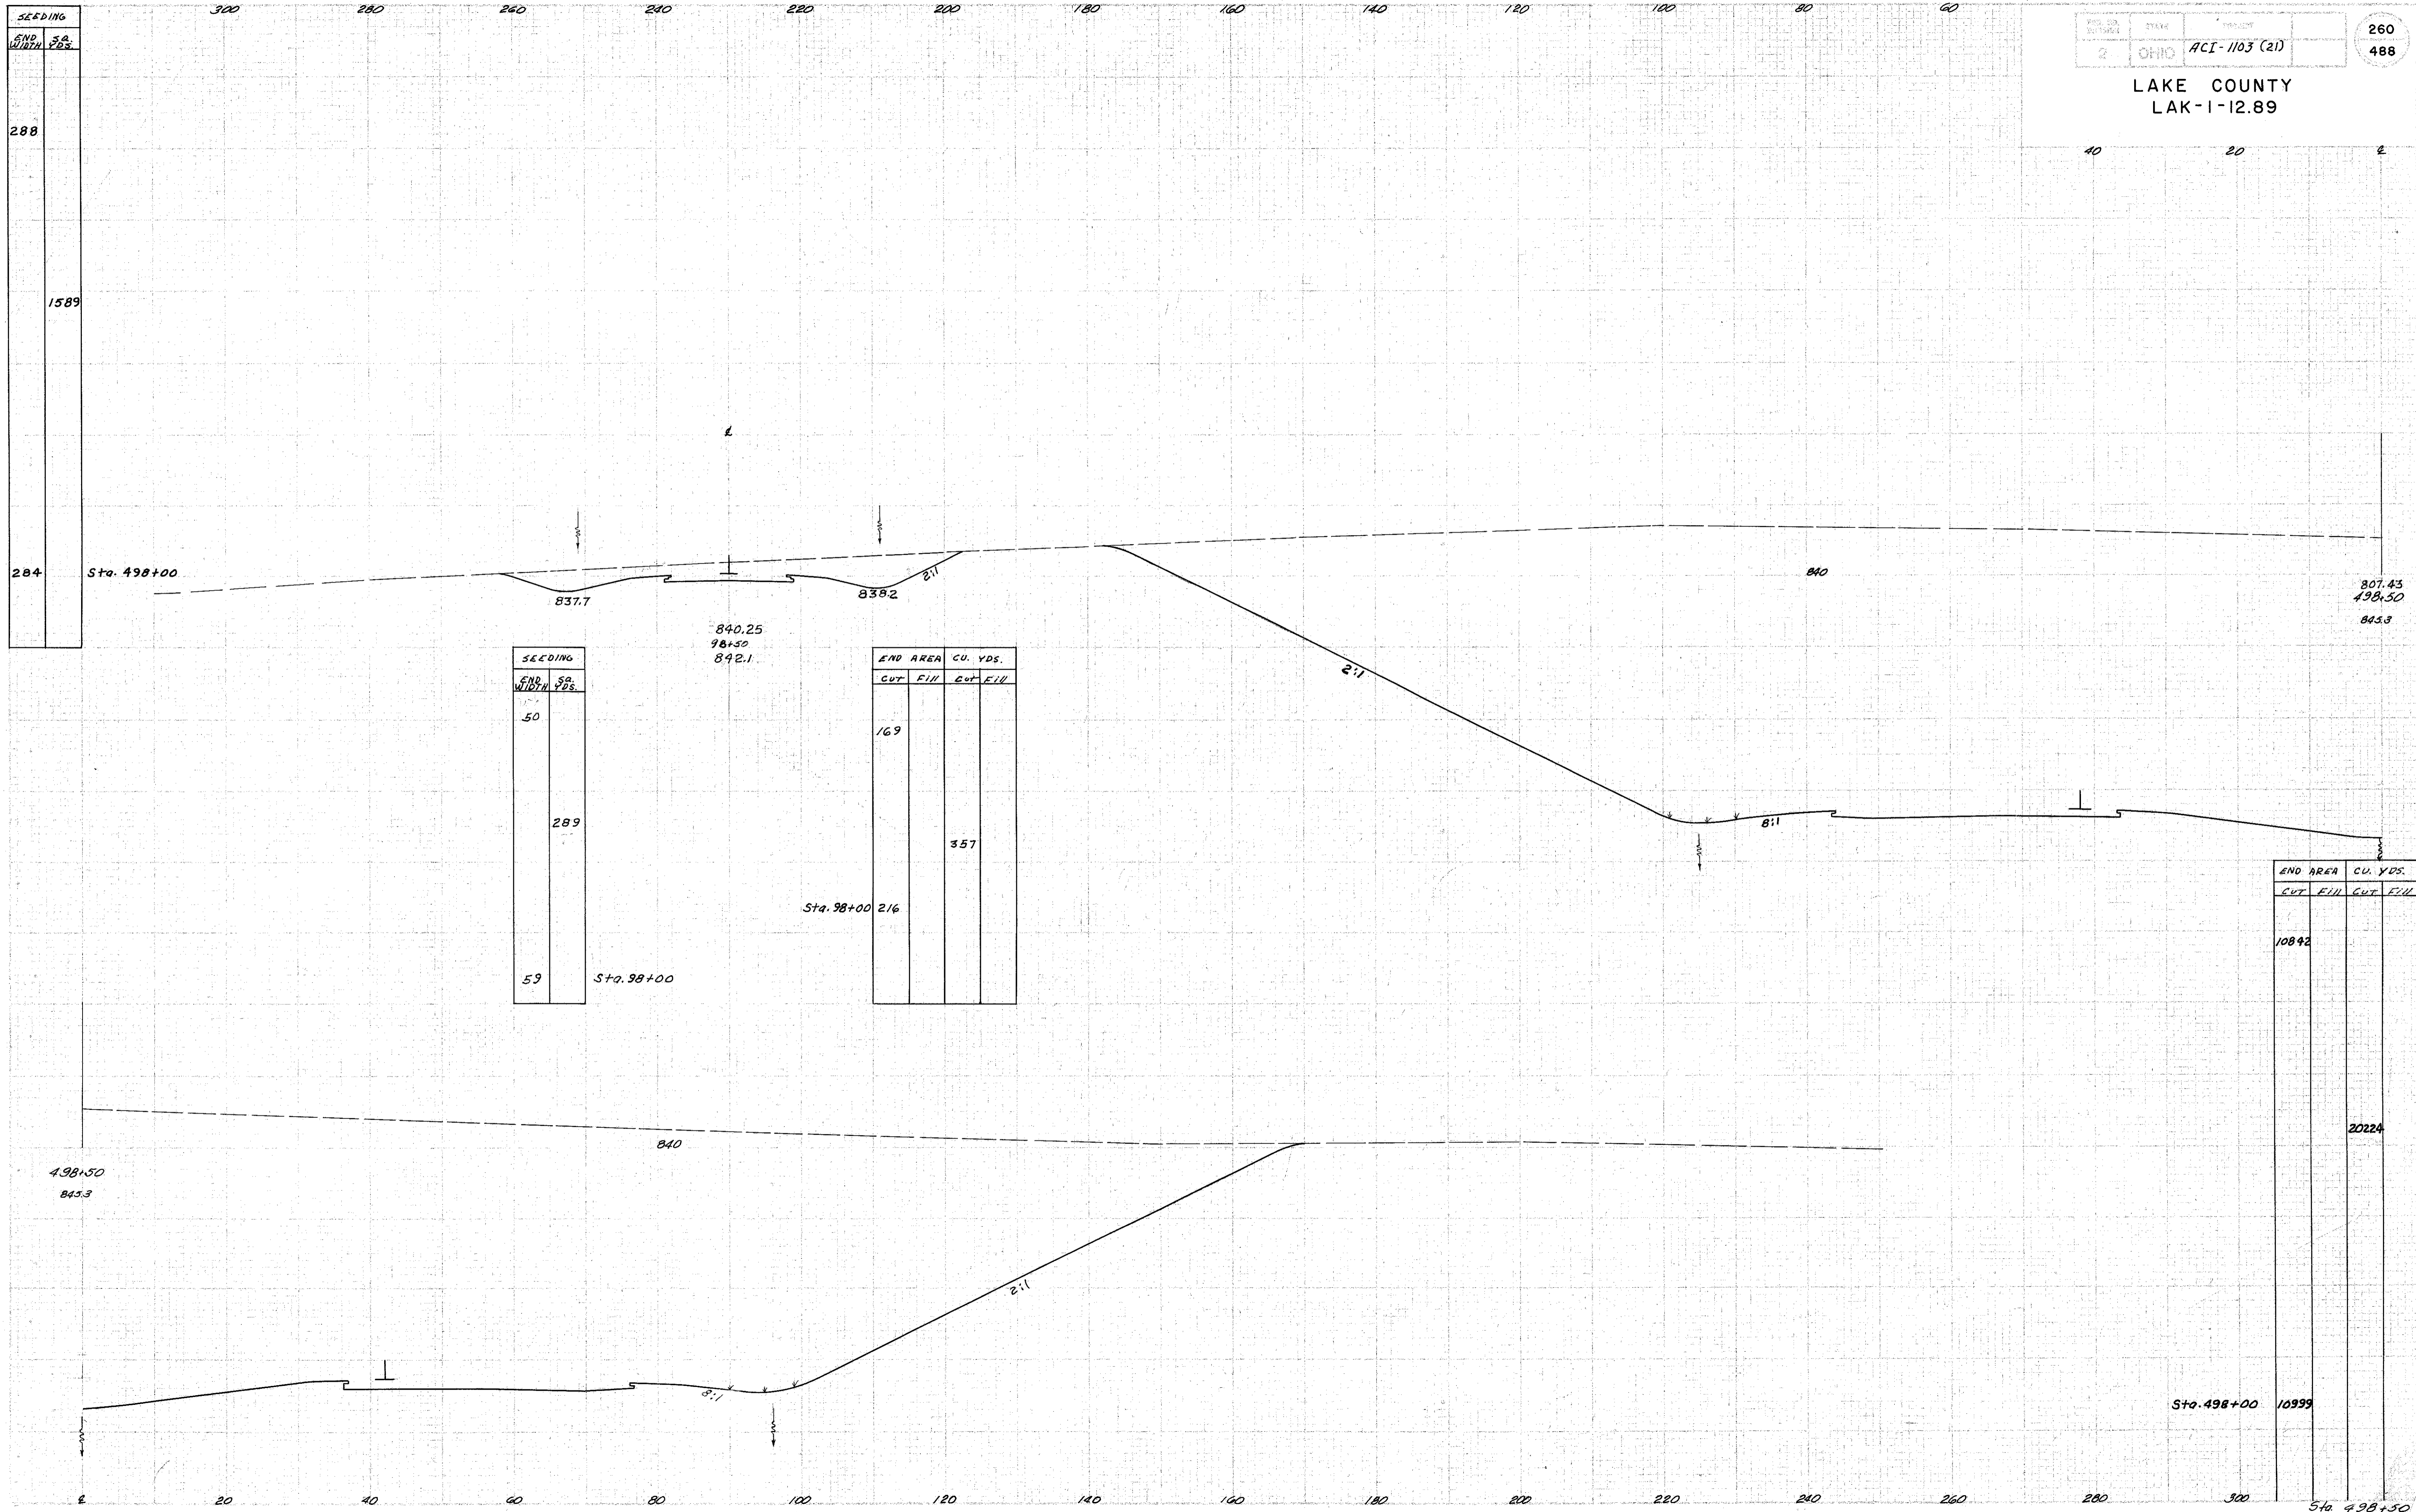

SEEDING	END WIDTH	SQ. YDS.
288		
1589		
284		

SEEDING	END WIDTH	SQ. YDS.
50		
289		
59		

END AREA		CU. YDS.	
CUT	FILL	CUT	FILL
169			
	357		

END AREA		CU. YDS.	
CUT	FILL	CUT	FILL
10842			
	20224		
		10999	

Sta. 498+00

Sta. 98+00

Sta. 498+00

Sta. 498+50

837.7
840.25
98+50
842.1

838.2

807.43
498.50
845.3

498.50
845.3

10999

20224