


LAKE COUNTY
LAK-1-12.89

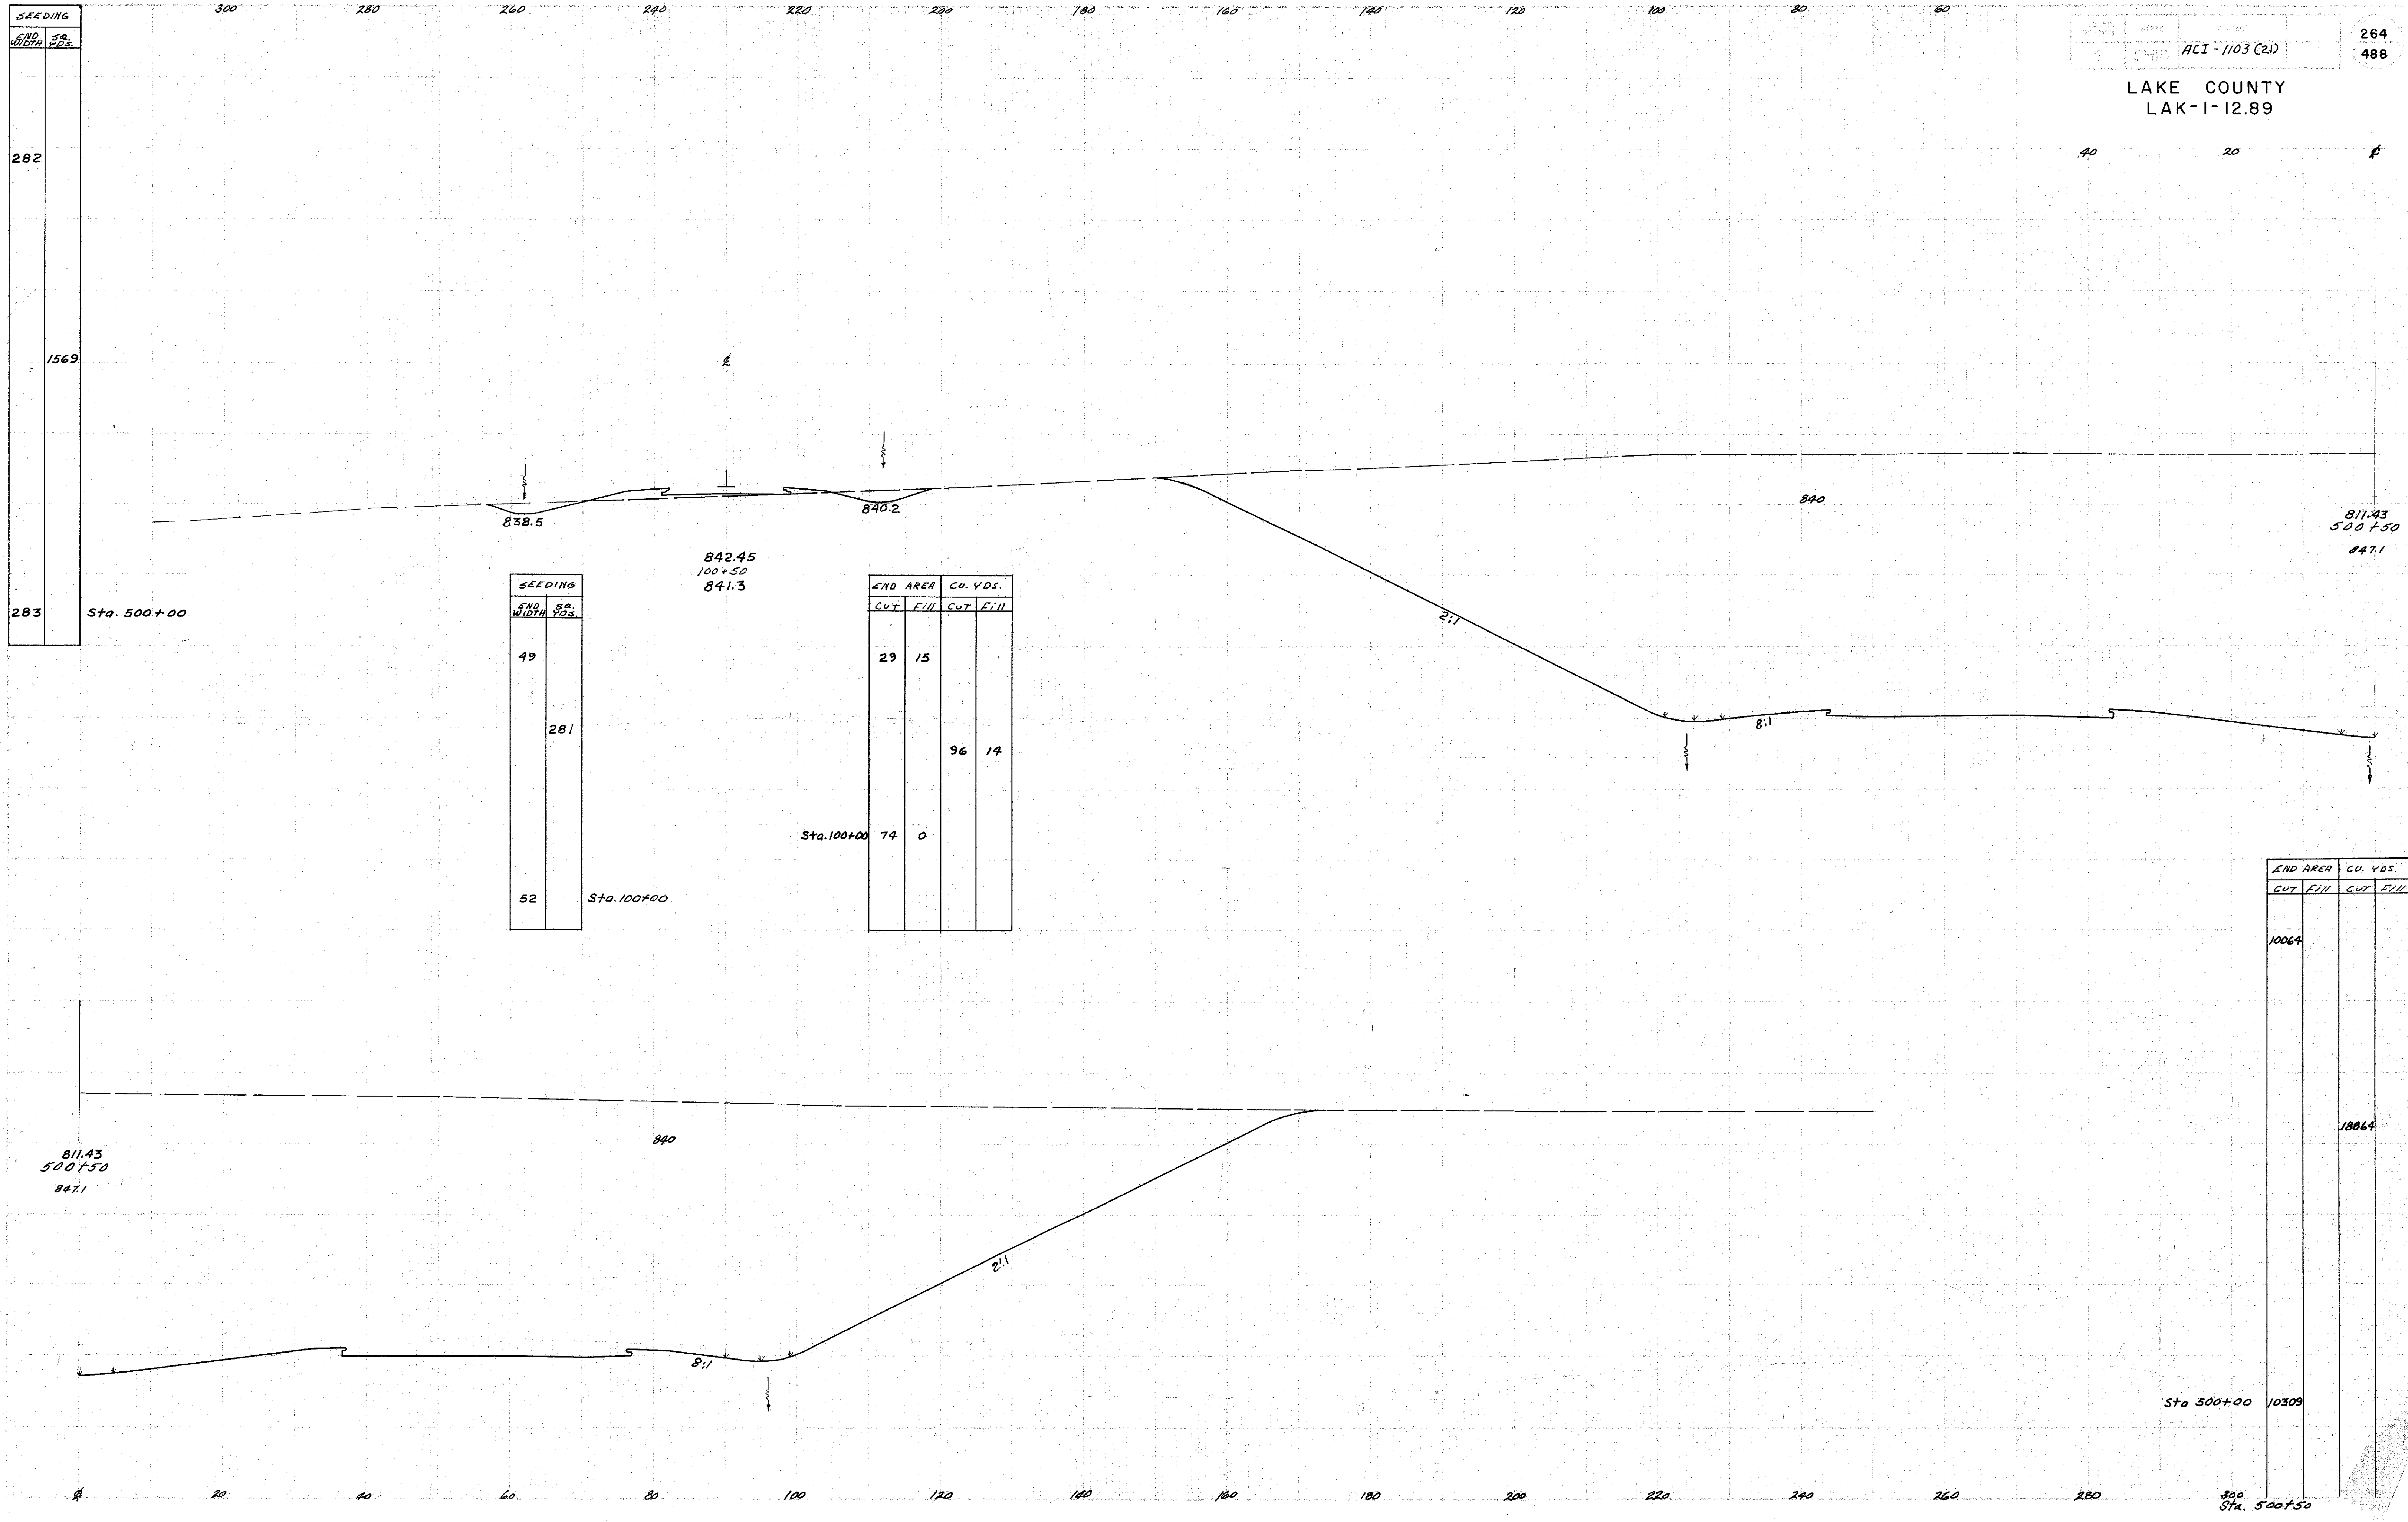

SEEDING	
END WIDTH	SA. YDS.
282	
1569	
283	

SEEDING	
END WIDTH	SA. YDS.
49	
281	
52	

END AREA CU. YDS.			
CUT		FILL	
29	15		
		96	14
74	0		

END AREA CU. YDS.			
CUT		FILL	
10069			
		18864	

Sta. 500+00

842.45
100+50
841.3

Sta. 100+00

Sta. 100+00

Sta 500+00 10309

Sta. 500+50