


LAKE COUNTY
LAK-1-12.89

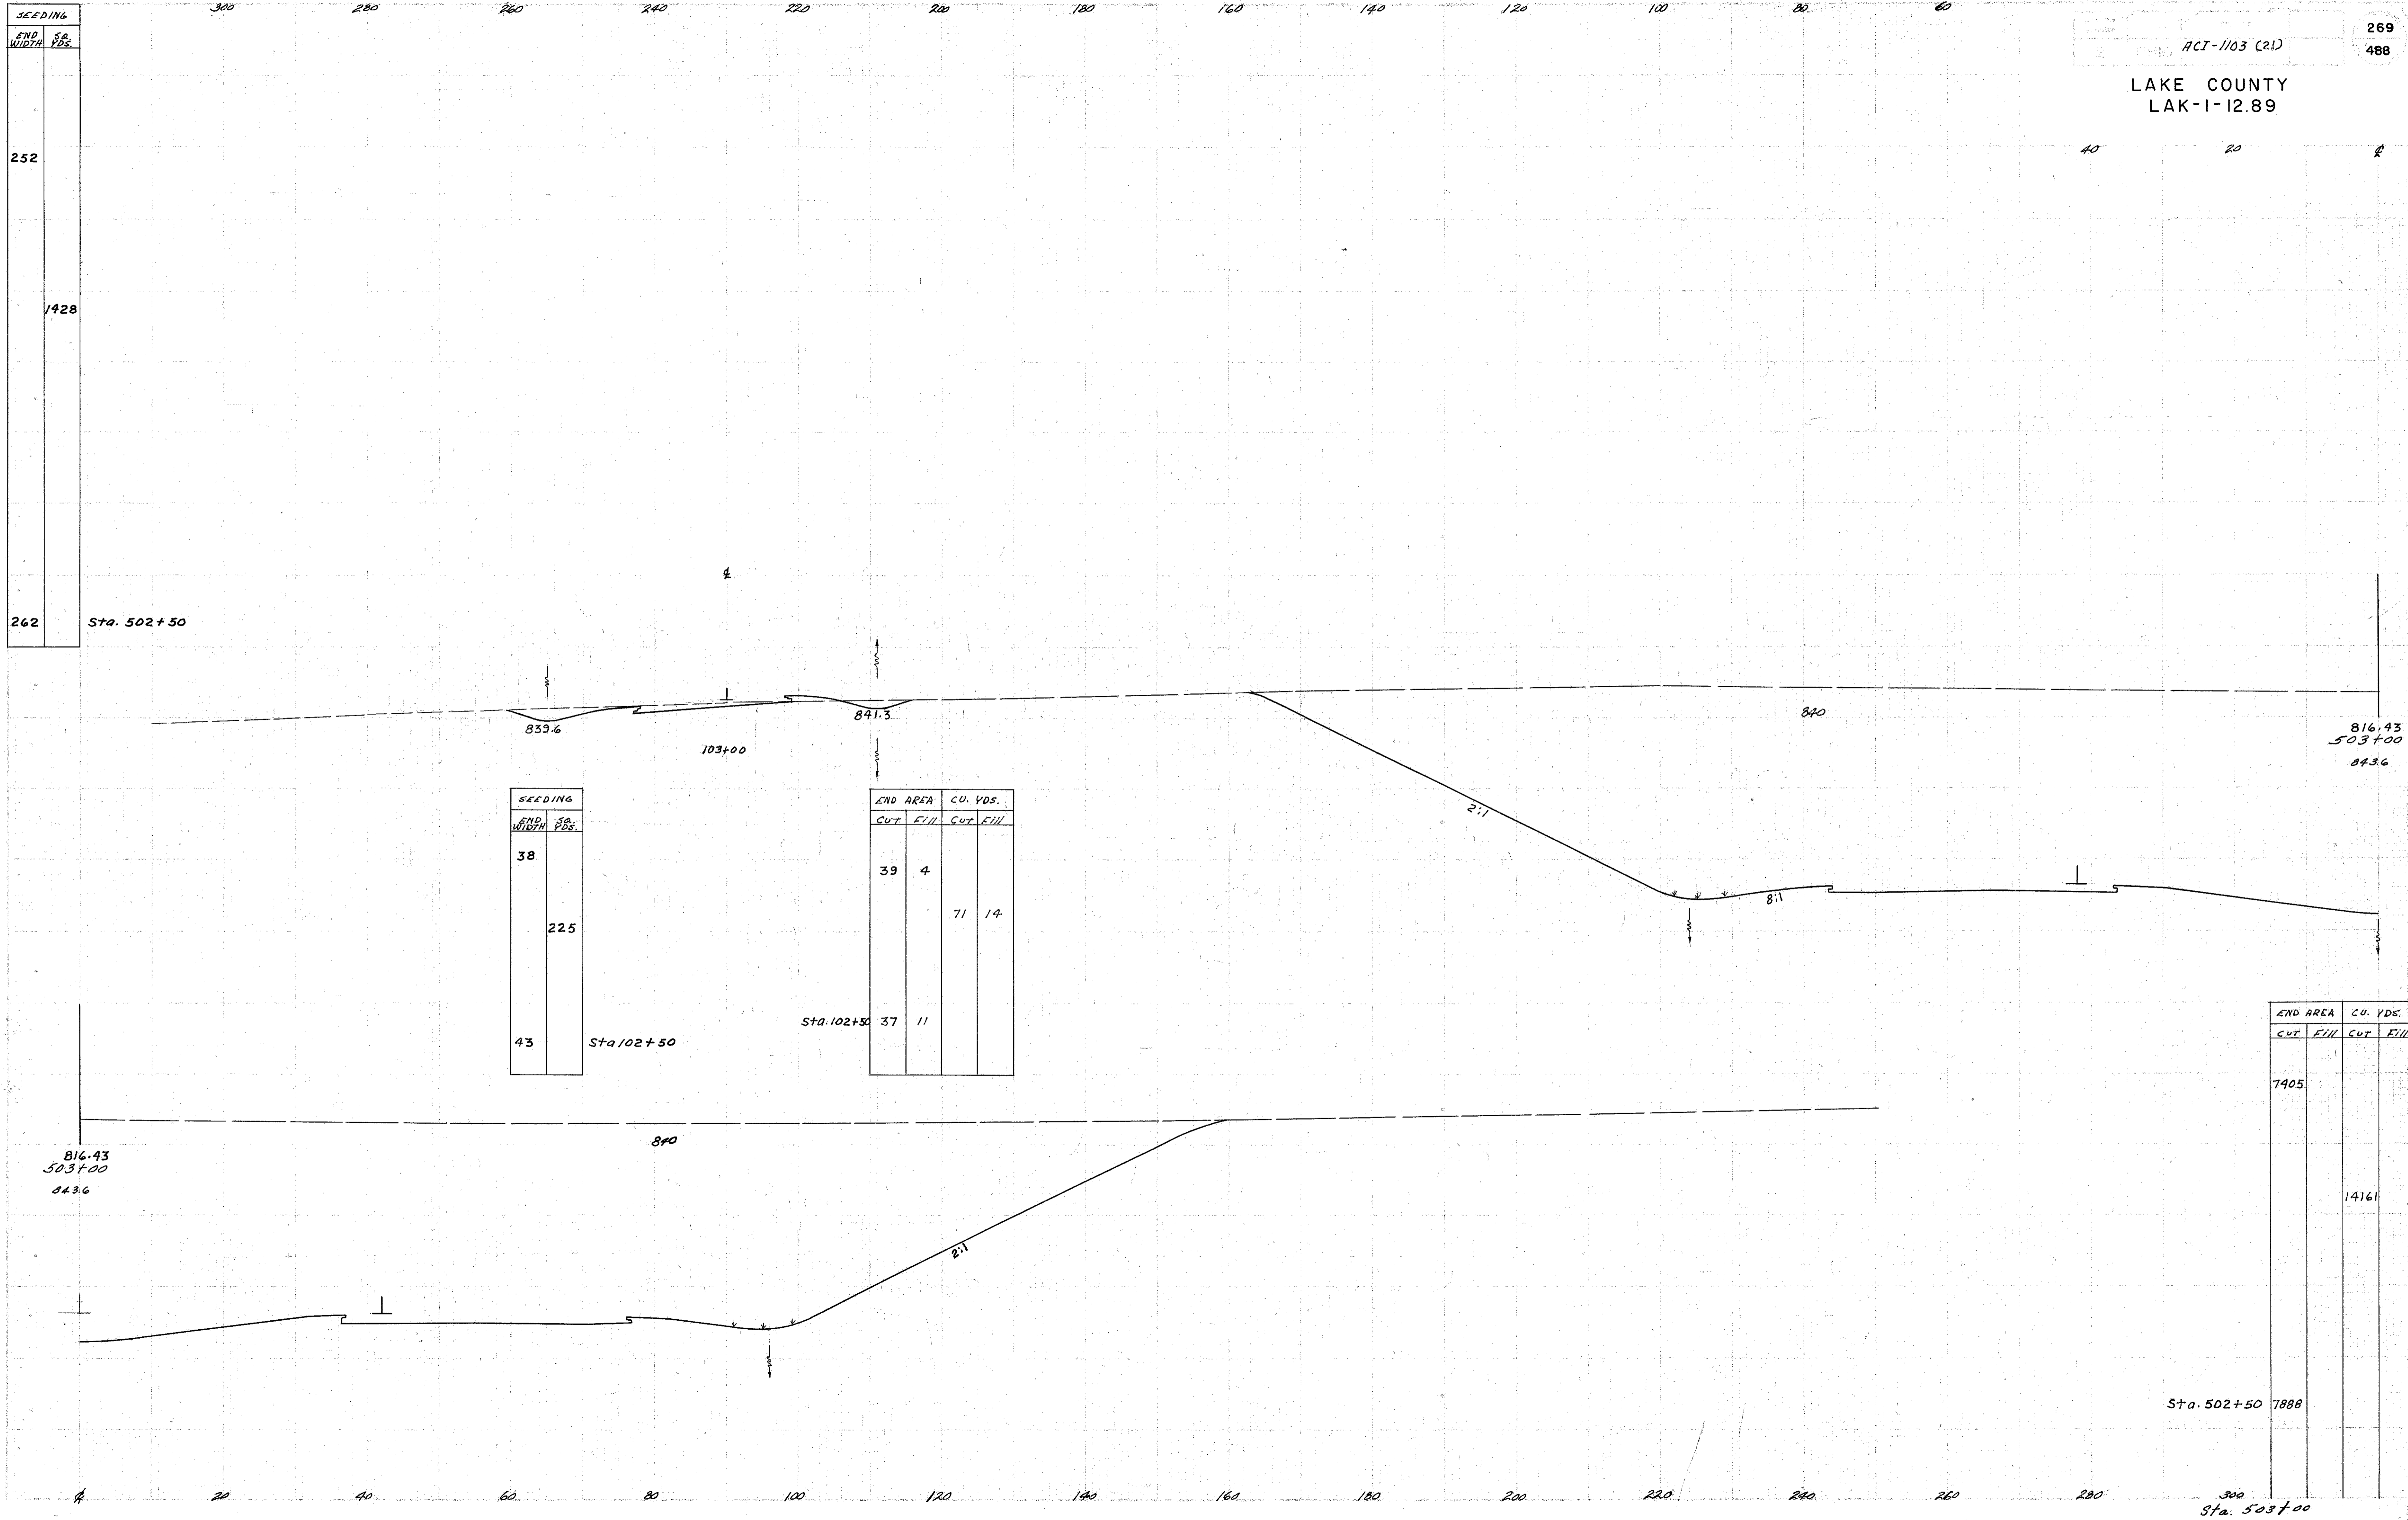

SEEDING	
END WIDTH	SA. YDS.
252	
1428	
262	

SEEDING	
END WIDTH	SA. YDS.
38	
225	
43	

END AREA		CU. YDS.	
CUT	FILL	CUT	FILL
39	4		
		71	14
37	11		

END AREA		CU. YDS.	
CUT	FILL	CUT	FILL
7405			
		14161	

Sta. 502+50 7888

Sta. 503+00

+561