


300 280 260 240 220 200 180 160 140 120 100 80 60

PLAN NO.	STATE	PROJECT	271
2	OHIO	ACI-1103 (21)	488


LAKE COUNTY  
LAK-1-12.89

SEEDING	
END WIDTH	236
SA	
YDS.	1322
240	

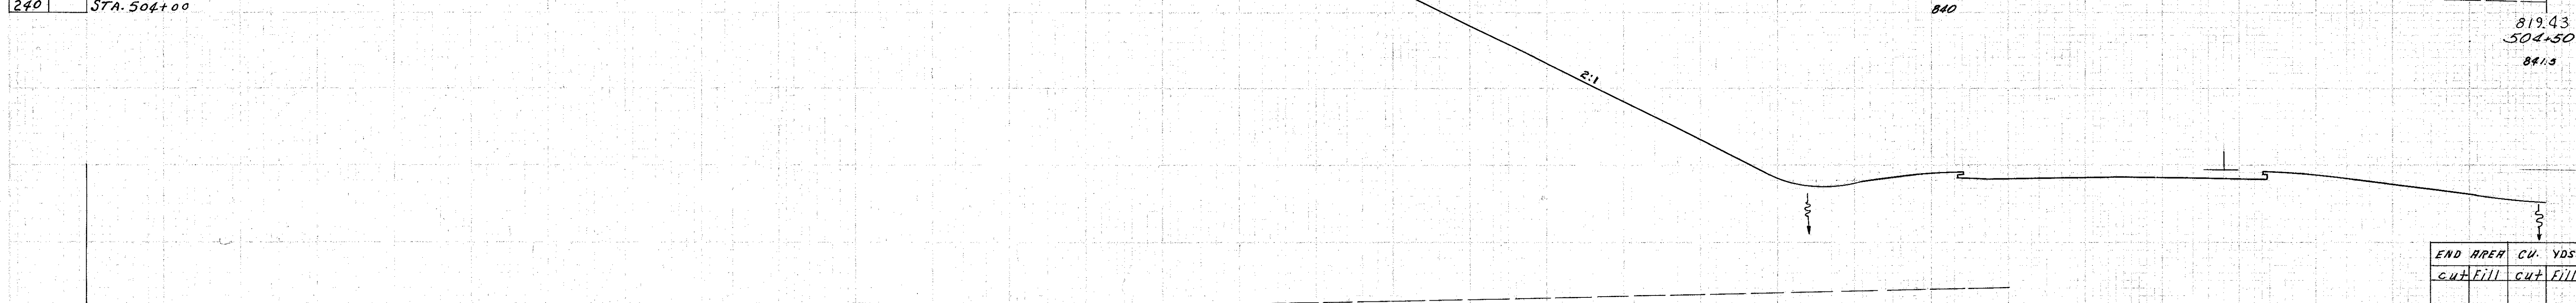

END AREA		CU. YDS.	
CUT	FILL	CUT	FILL
6030			
		11690	

SEEDING	
END WIDTH	240
SA	
YDS.	1367
252	

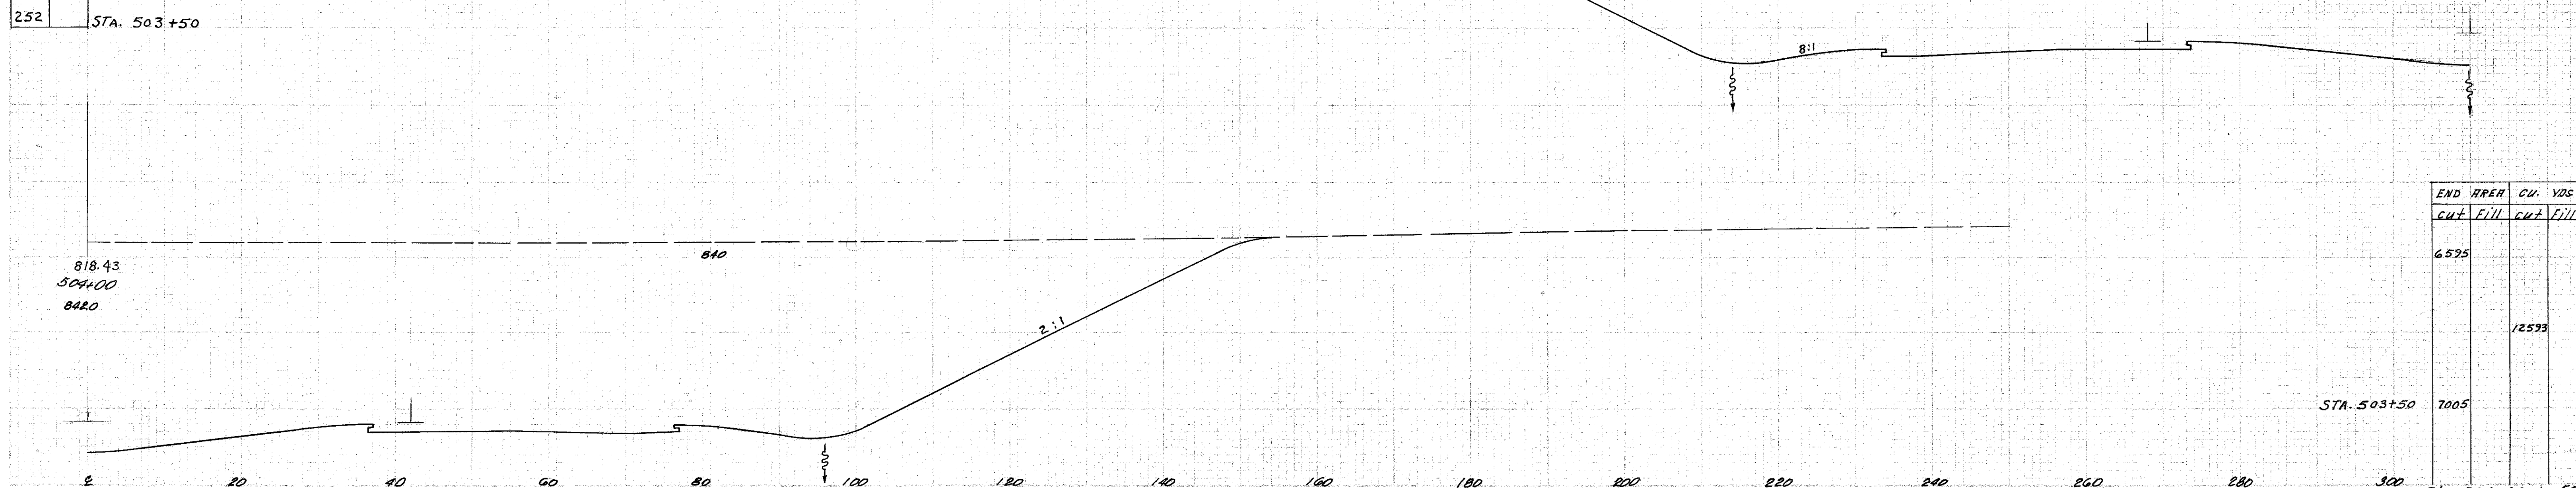

END AREA		CU. YDS.	
CUT	FILL	CUT	FILL
6595			
		12593	

2 20 40 60 80 100 120 140 160 180 200 220 240 260 280 300 STA. 504+00 to 504+50