


LAKE COUNTY
LAK-1-12.89

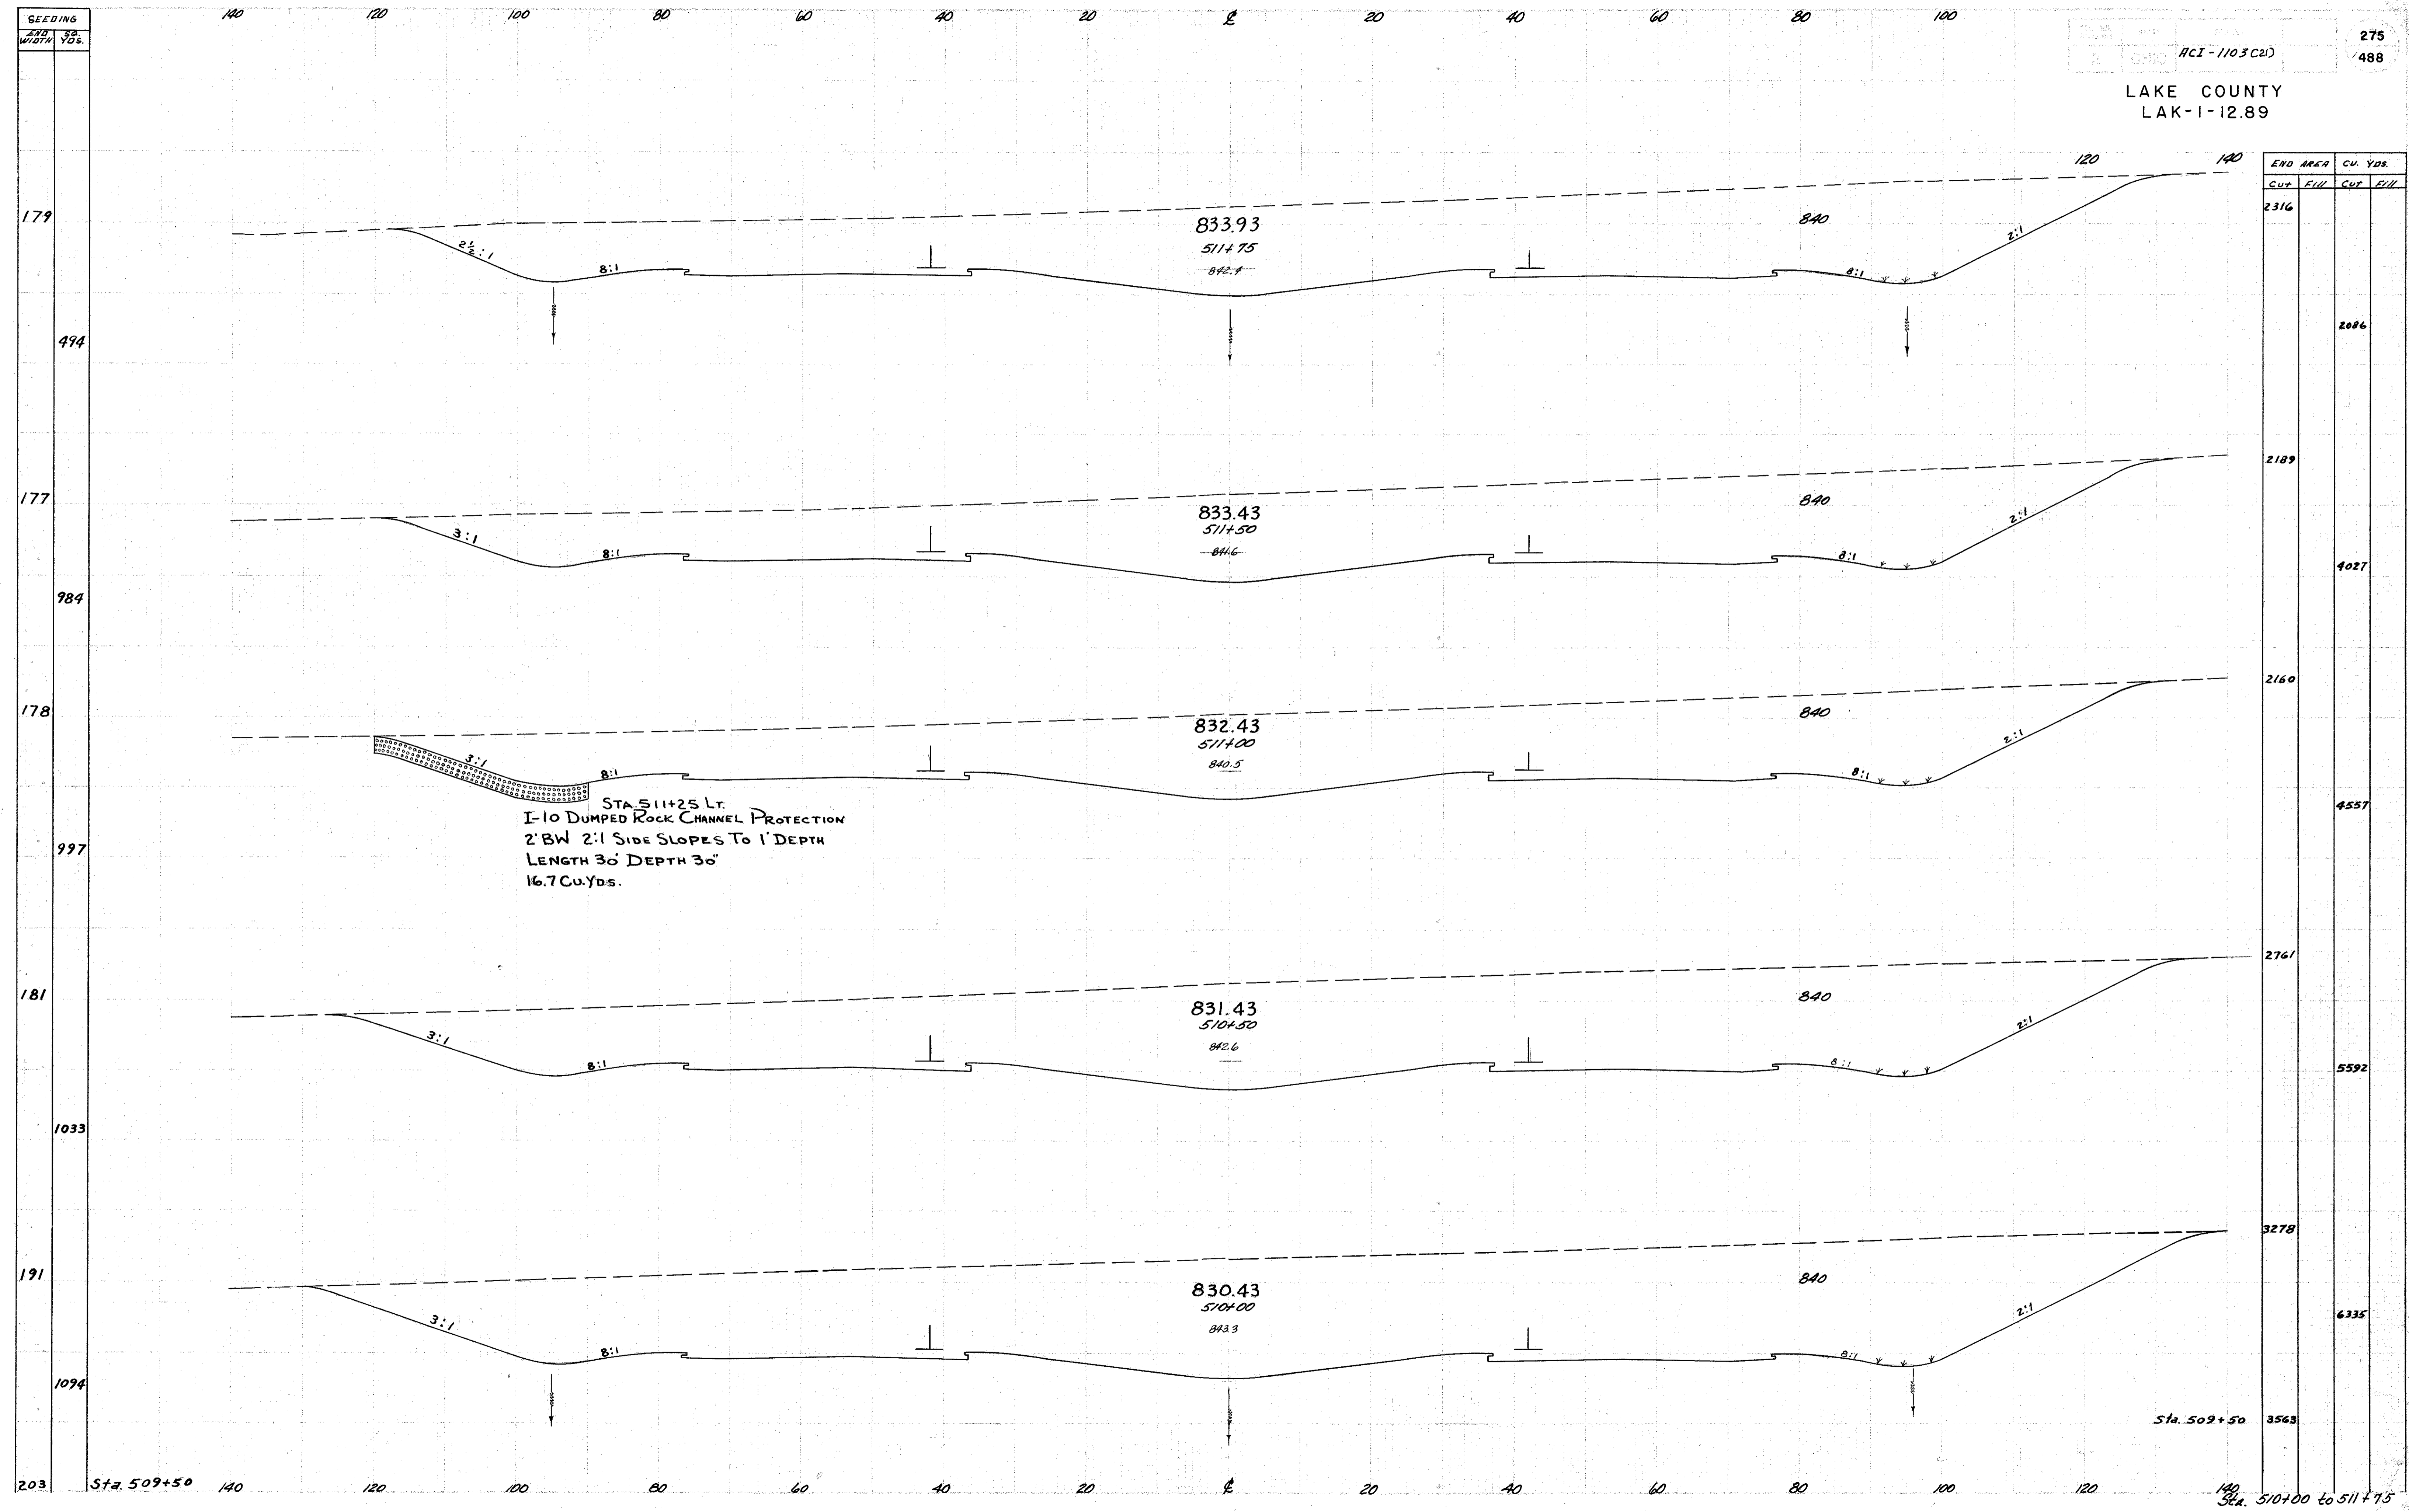

END AREA		CU. YDS.	
CUT	FILL	CUT	FILL
2316			2086
2189			4027
2160			4557
2761			5592
3278			6335
3563			

203 Sta. 509+50 140 120 100 80 60 40 20 0 20 40 60 80 100 120 140 Sta. 510+00 to 511+75