


140 120 100 80 60 40 20 0 20 40 60 80 100

ACT-1103 (21)

279
488

LAKE COUNTY
LAK-1-12.89

SEEDING	END WIDTH	SP. YDS.
	140	180
	120	972
	100	170
	80	949
	60	170
	40	936
	20	167
	0	928
	20	167
	40	931
	60	168
	80	931
	100	167
	120	168
	140	931

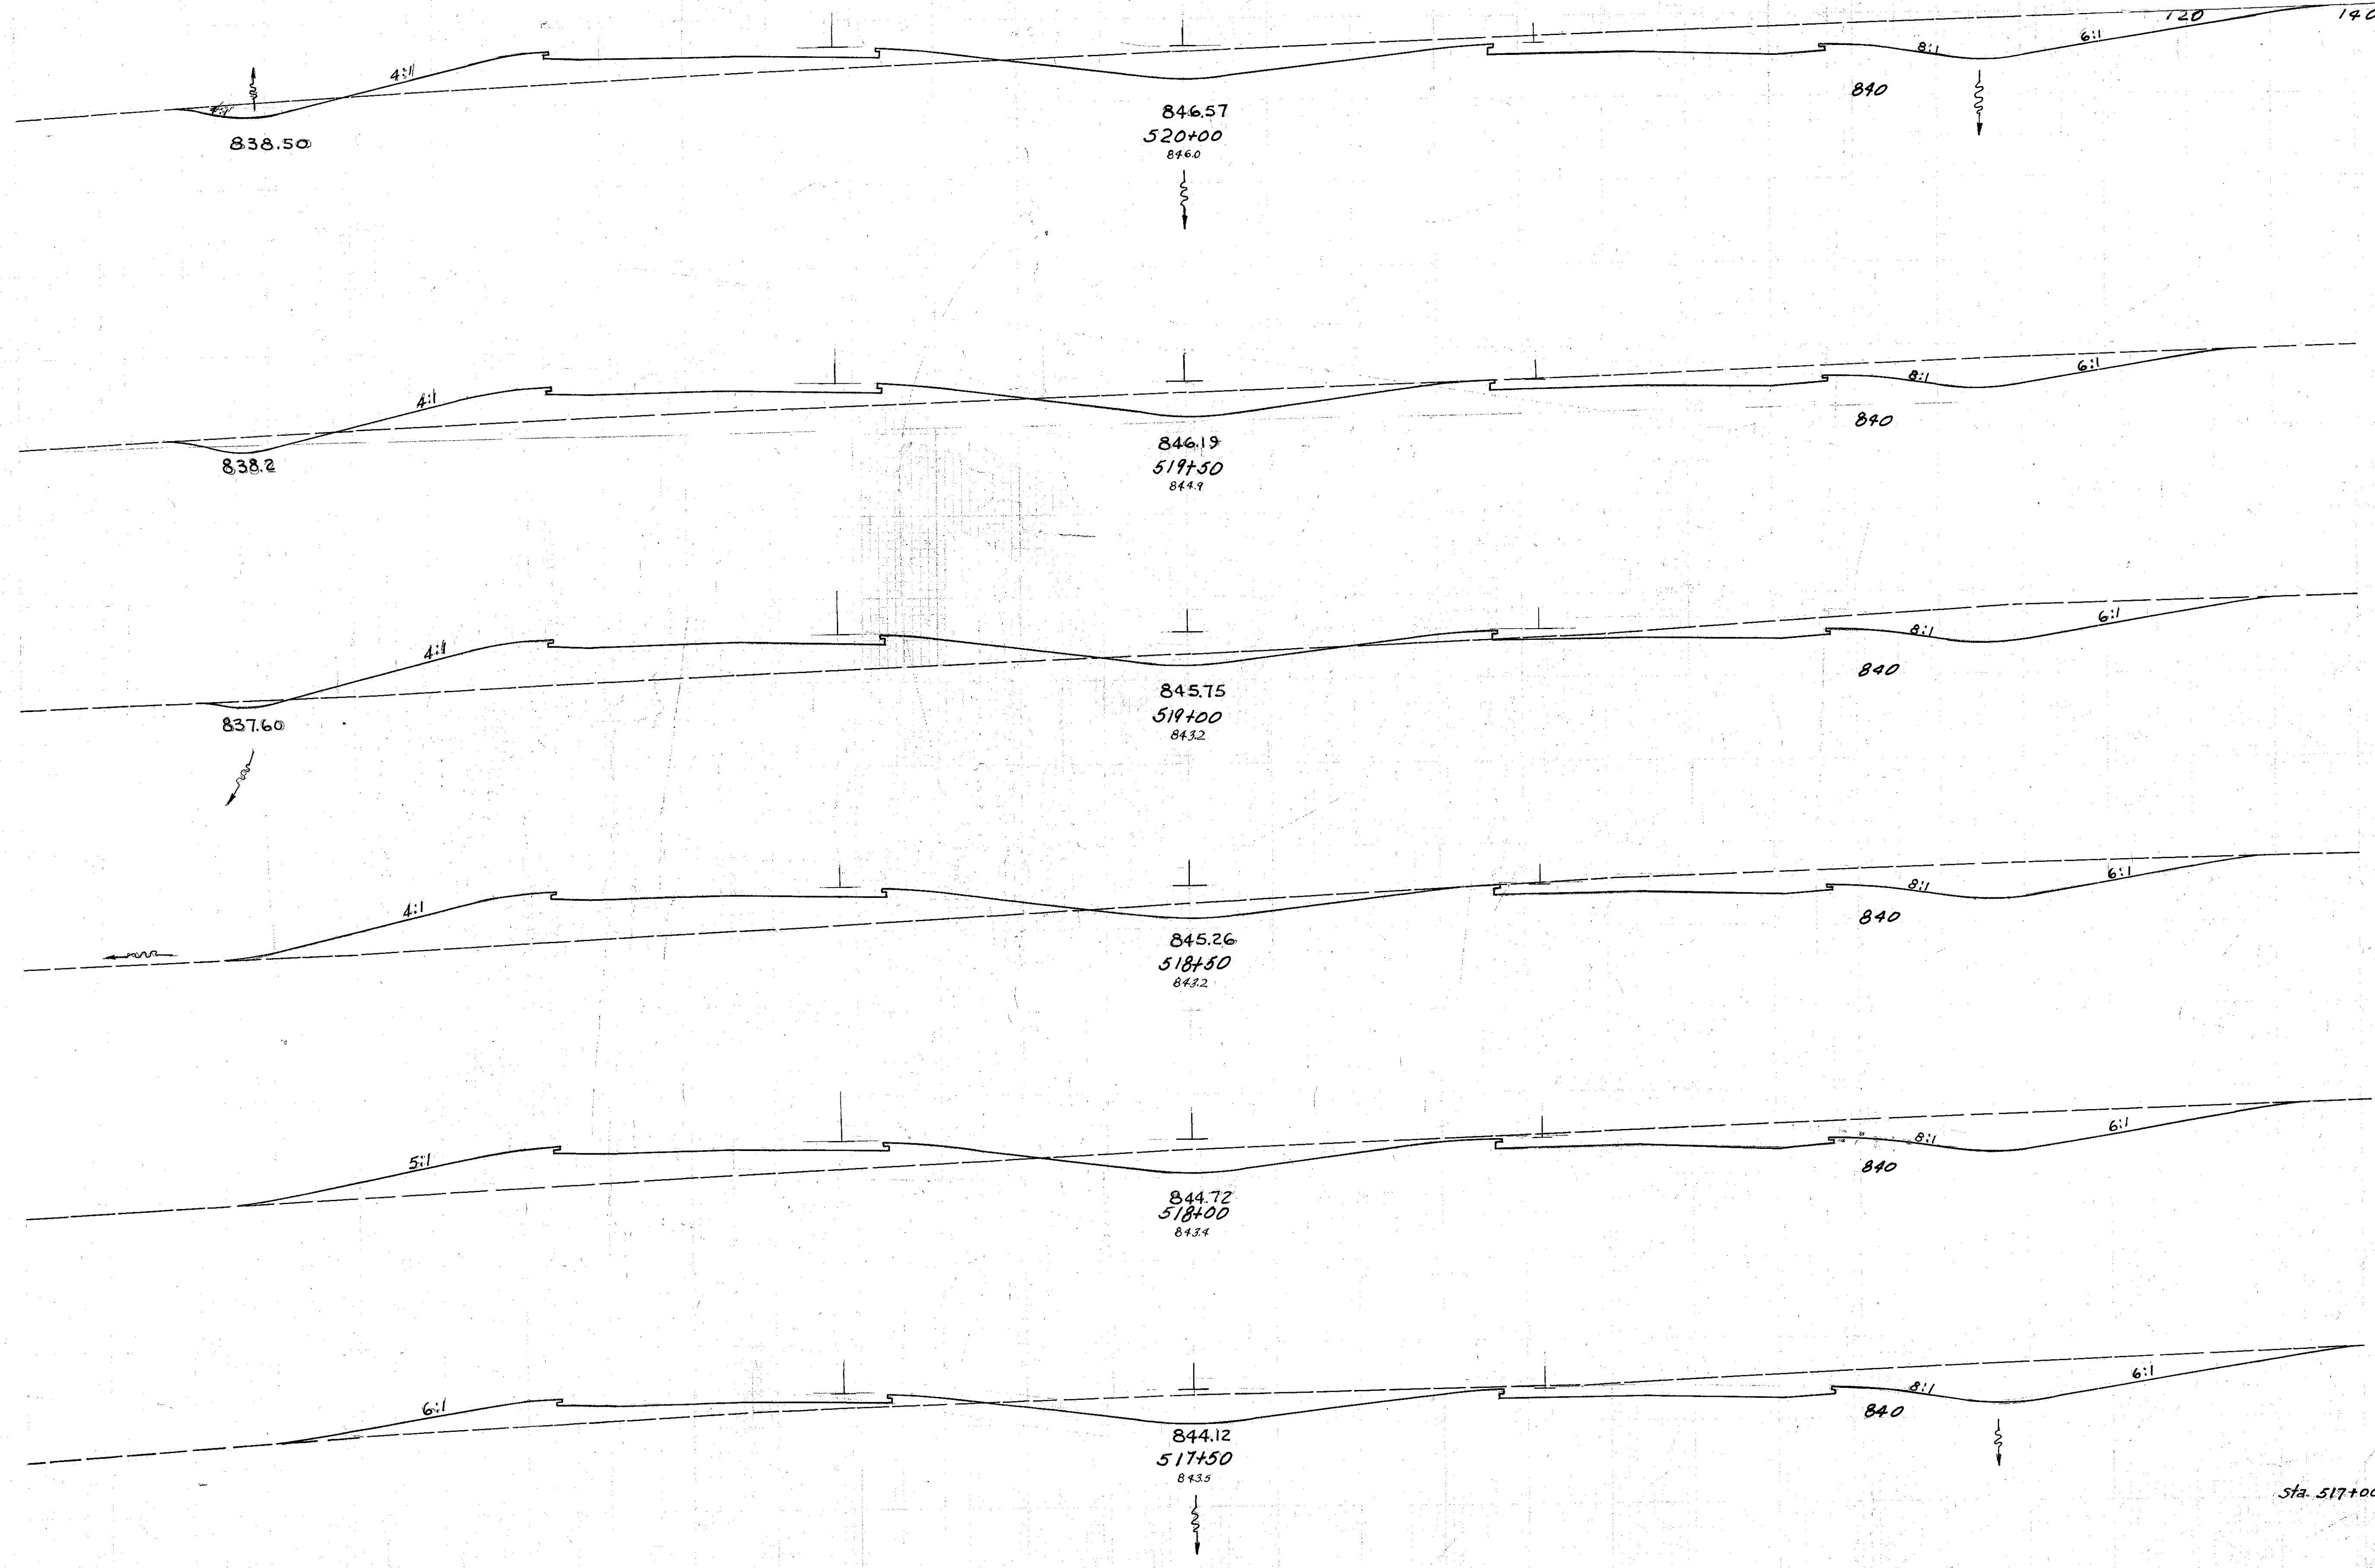

END AREA		CU. YDS.	
Cut	Fill	Cut	Fill
429	159		
		625	318
245	184		
		420	463
208	316		
		432	625
258	358		
		538	557
322	243		
		640	330
369	113		
		658	195
Sta. 517+00	341	97	

Sta. 517+00 140 120 100 80 60 40 20 0 20 40 60 80 100 120 Sta. 517+50 to 520+00

Handwritten notes: 527.58, 527.58