


SEEDING
END WIDTH 175

140 120 100 80 60 40 20 0 20 40 60 80 100

PROJECT: FCI-1103 (21)
STATE: OHIO
294
488

LAKE COUNTY
LAK-1-12.89

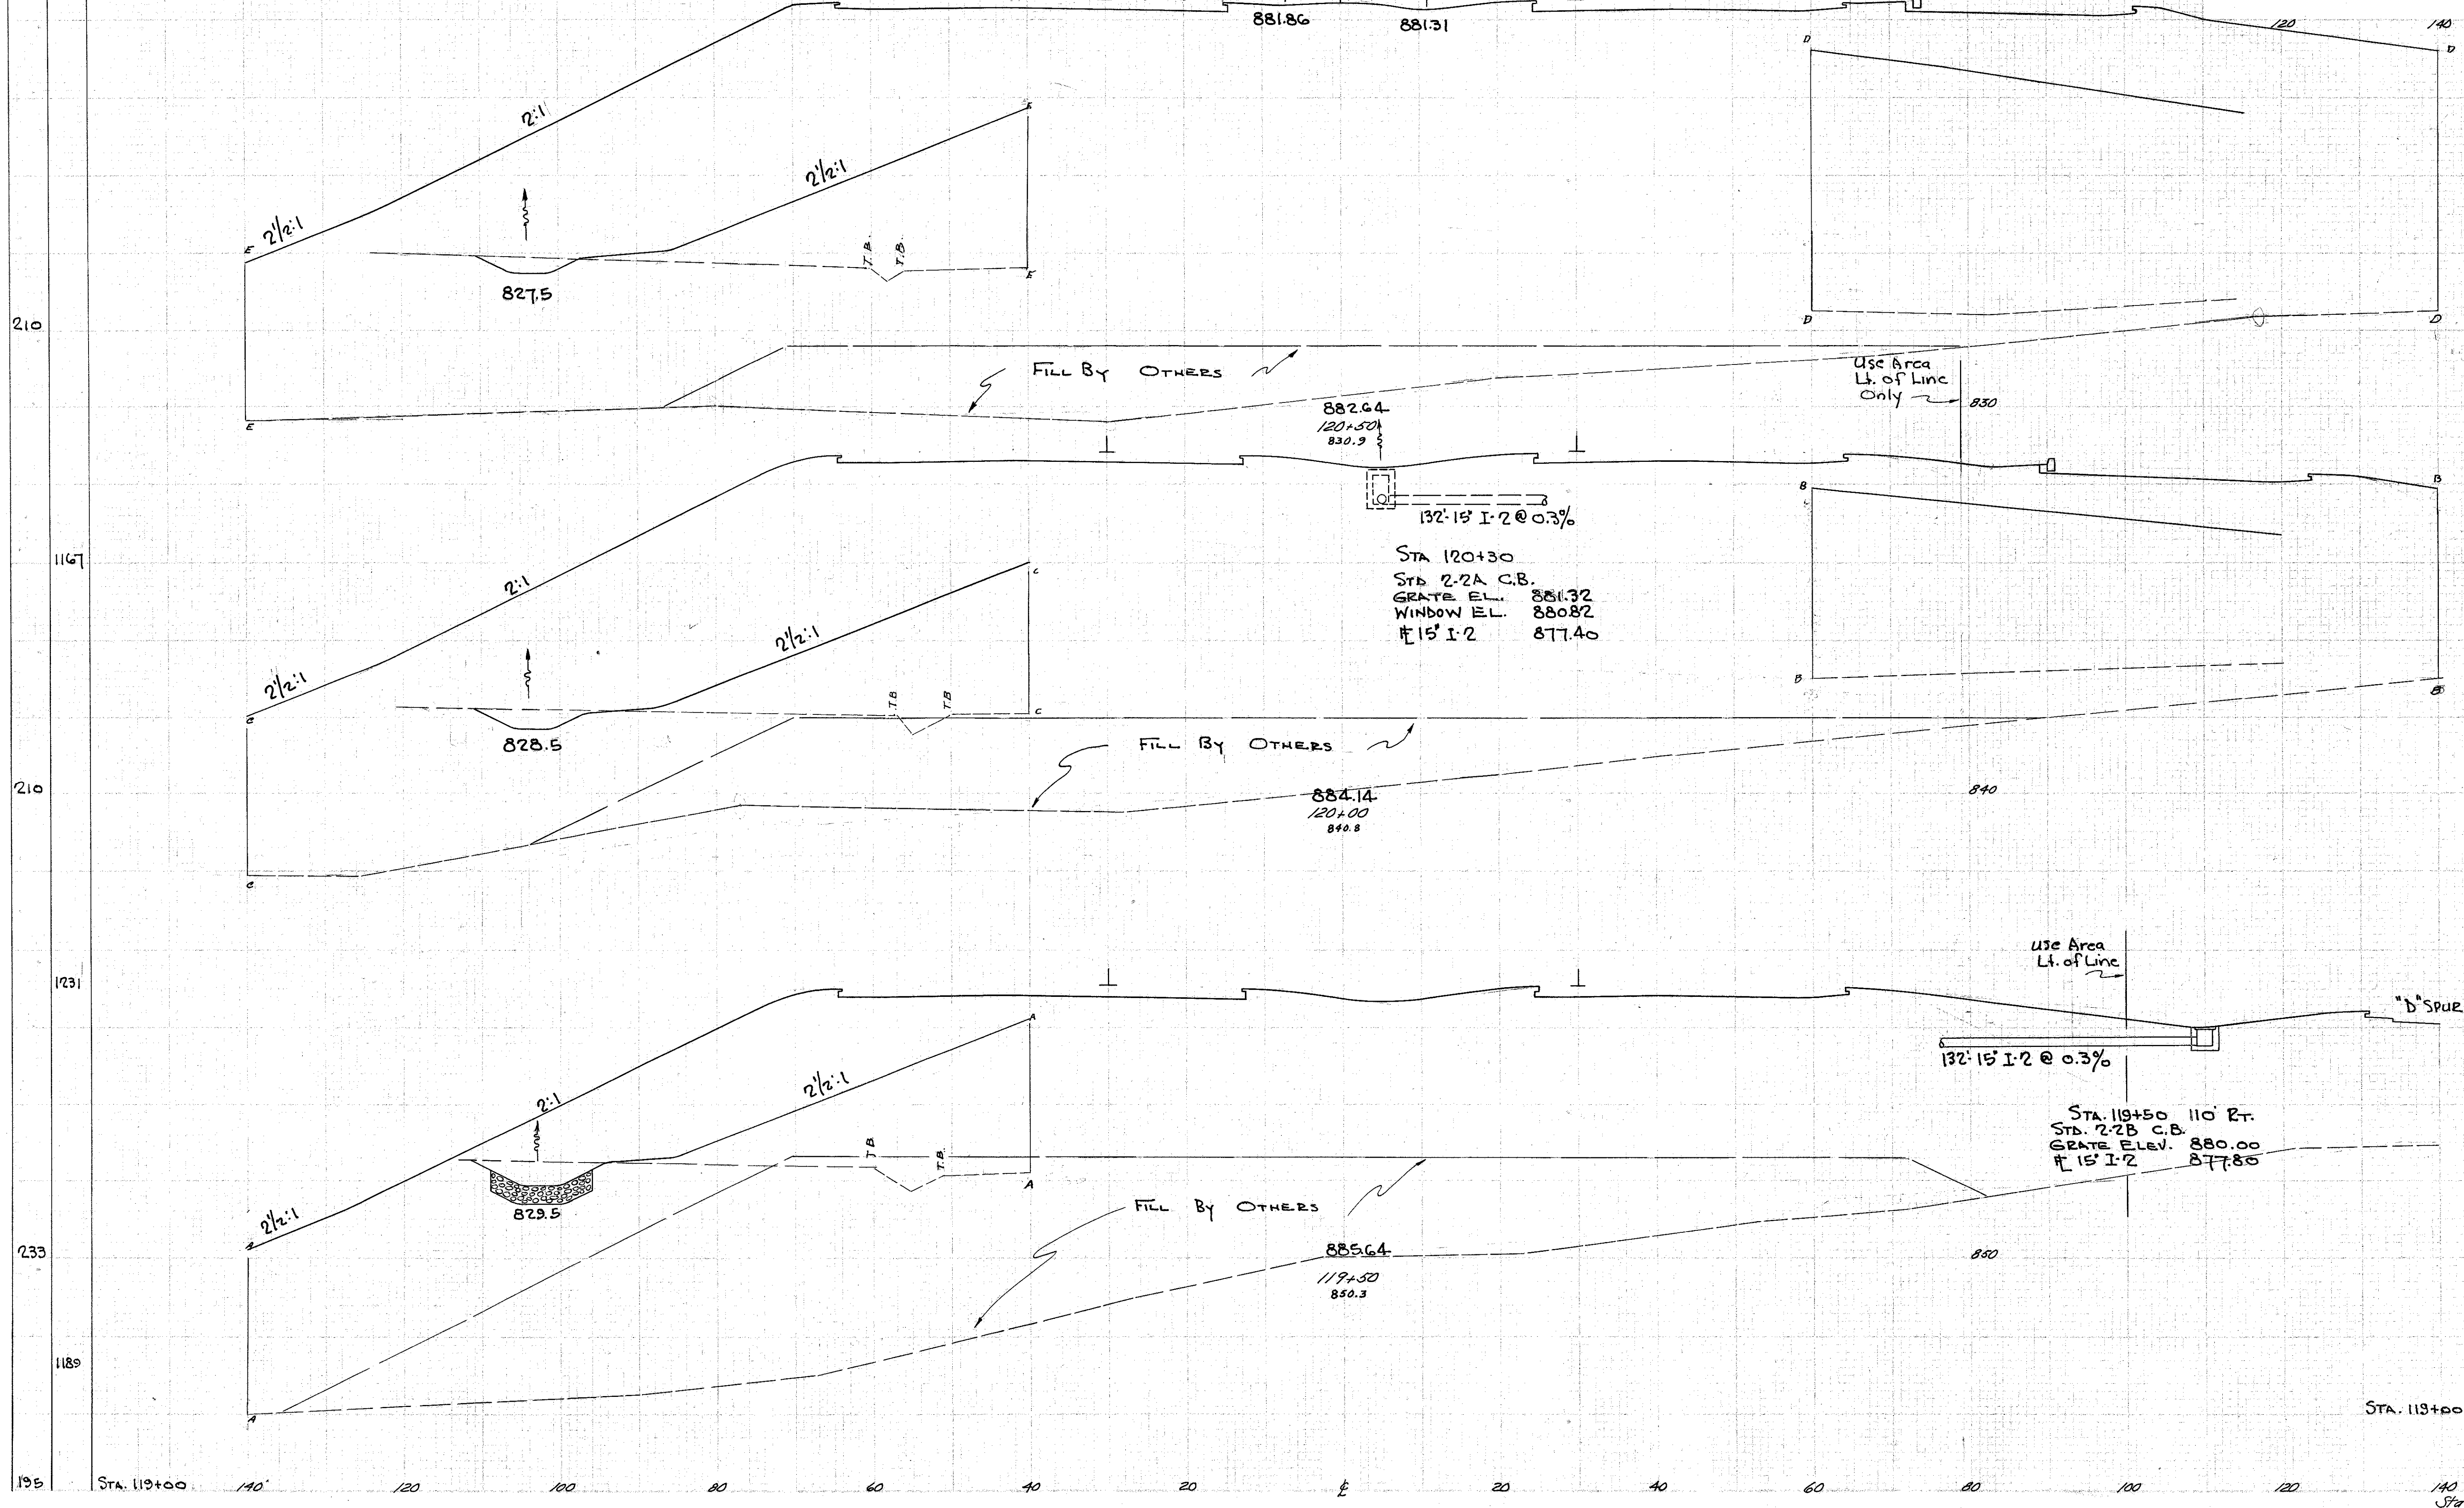

END AREA	C.U.		YDS.
	CUT	FILL	
8837			15140
			7820
			12201
			5657
			7904
			2879

195 STA. 119+00 140 120 100 80 60 40 20 0 20 40 60 80 100 120 140 STA. 119+50 to 120+50