


LAKE COUNTY  
LAK-1-12.89

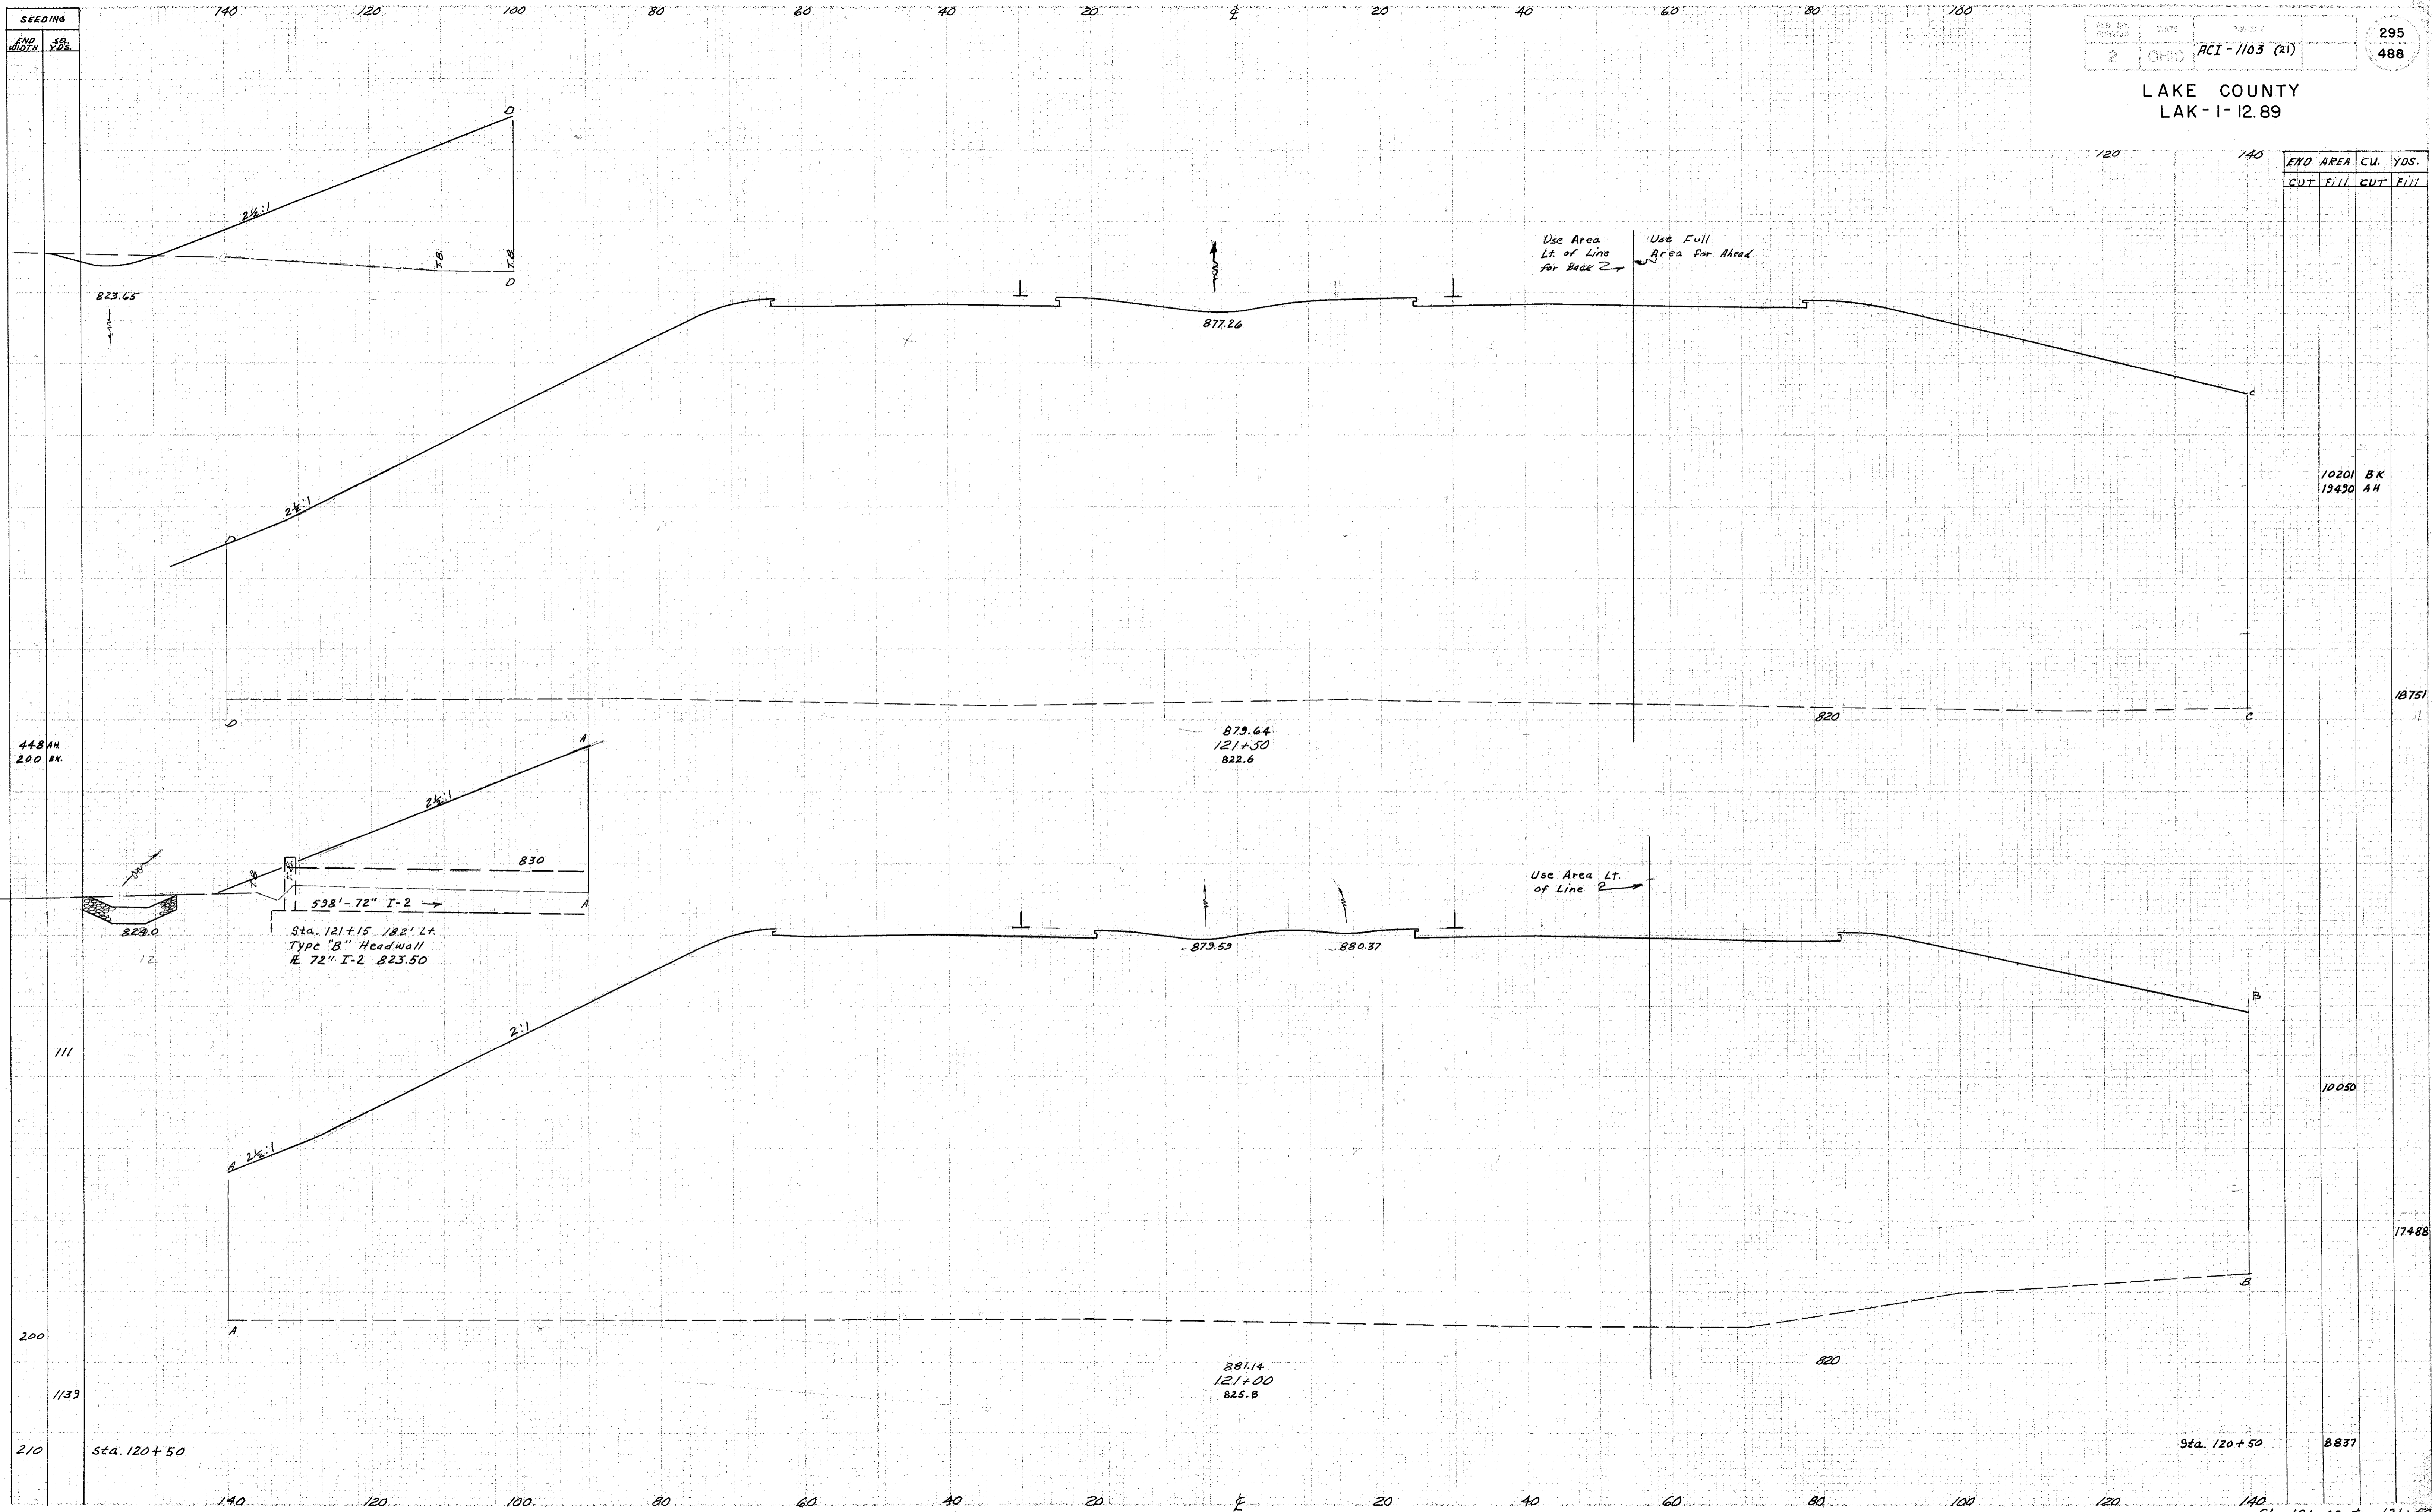

END AREA		CU. YDS.	
CUT	FILL	CUT	FILL

1020 BK  
19450 AH

16751

10050

17488

8837

Sta. 121+00 to 121+50

Reloc. ST. 44

SEEDING
END WIDTH
YDS.

448 AH  
200 BK

111

200

1139

210

Sta. 120+50

Sta. 120+50