

SEEDING
END WIDTH
SQ. YDS.

140 120 100 80 60 40 20 ± 20 40 60 80 100

PROJ. NO.	STATE	PROJECT
2	OHIO	RCI-1103 (21)


299
488

LAKE COUNTY
LAK-1-12.89

120 140

END AREA		CU. YDS.	
CUT	FILL	CUT	FILL

110
306
0

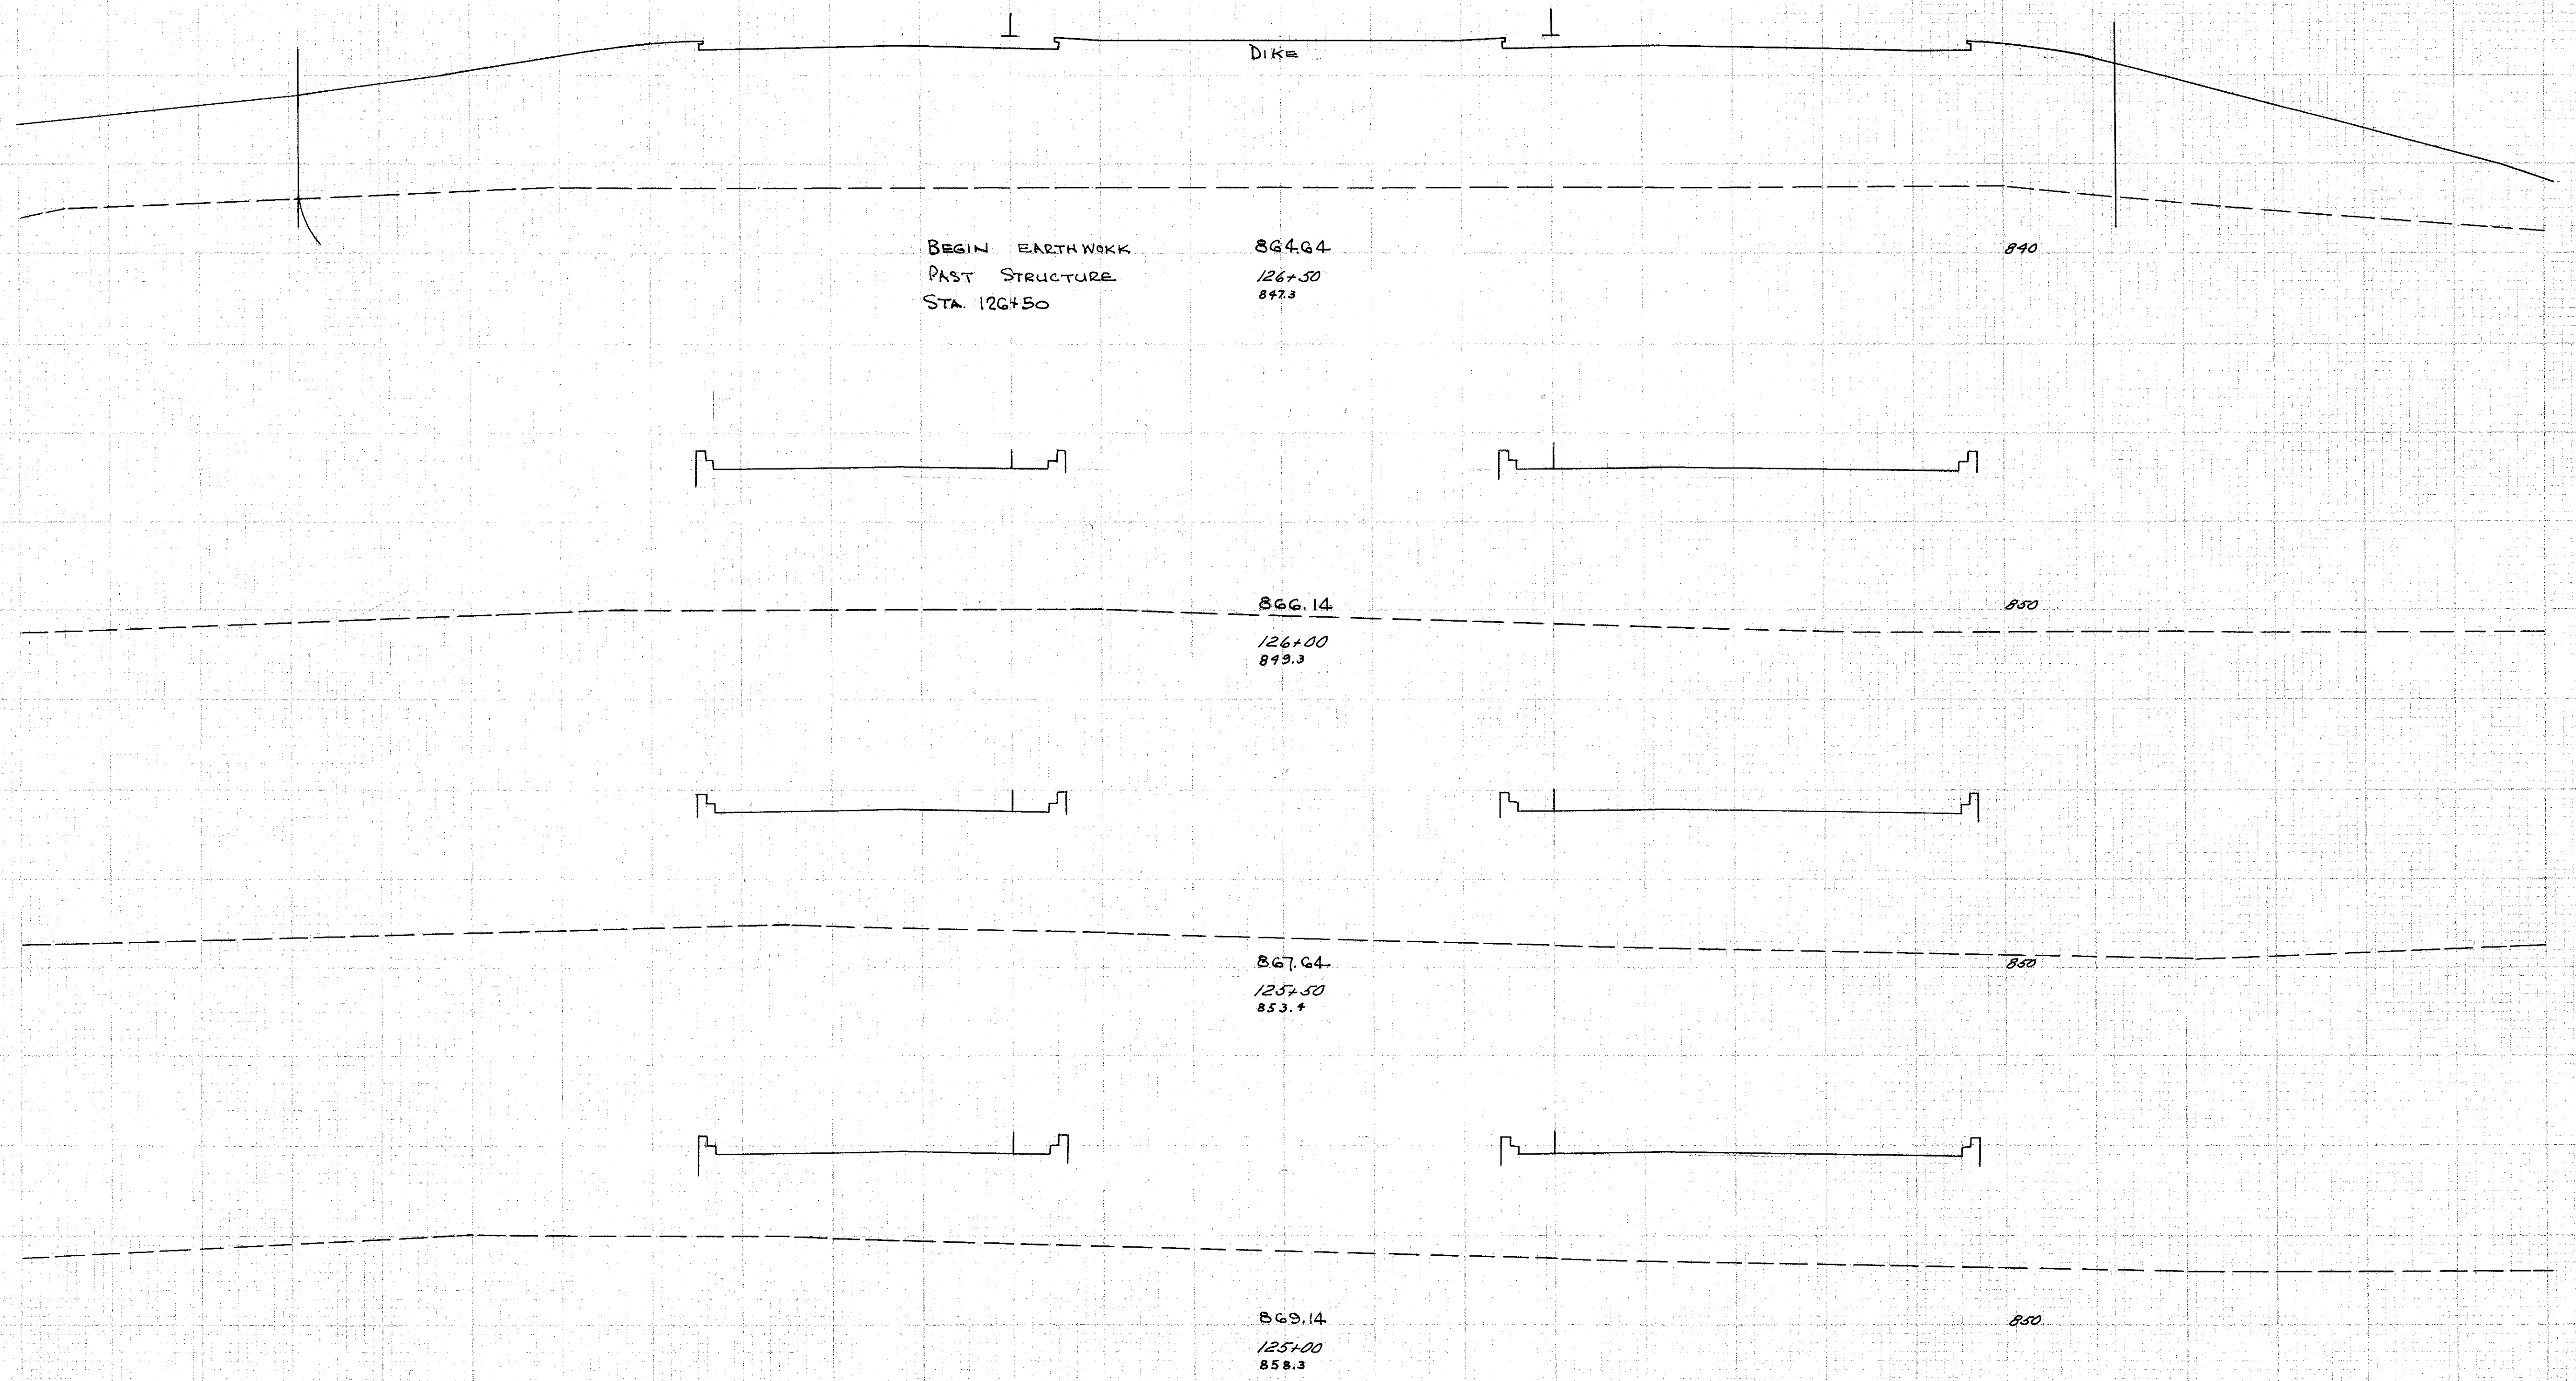

2150

140 120 100 80 60 40 20 ± 20 40 60 80 100 120 140

Sta. 125+00 to 126+50

CLP
PLN. 5844