
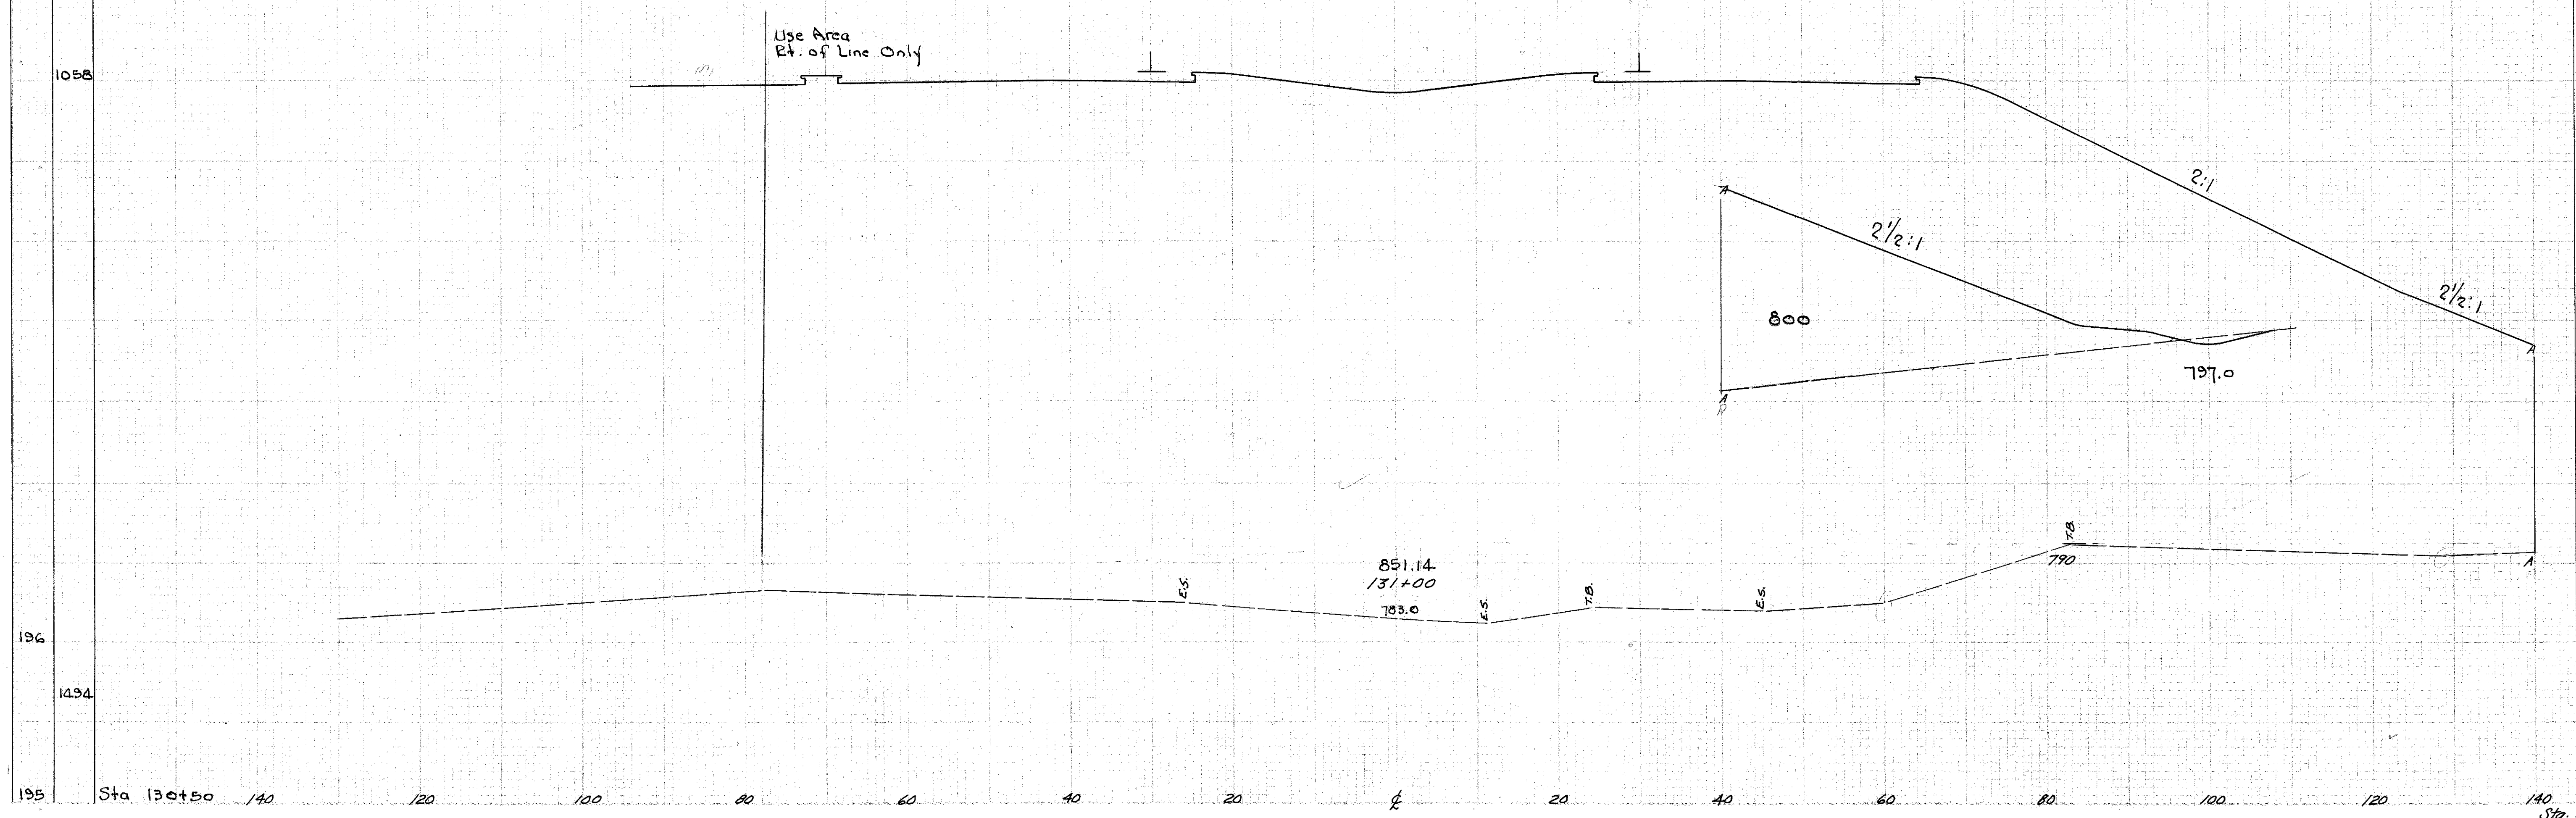


SEEDING. 140 120 100 80 60 40 20 0 20 40 60 80 100

END WIDTH 140 120 100 80 60 40 20 0 20 40 60 80 100

NO. OF CHANGES	STATE	PROJECT	303 488
2	OHIO	ACT-1103 (21)	

LAKE COUNTY
LAK-1-12.89

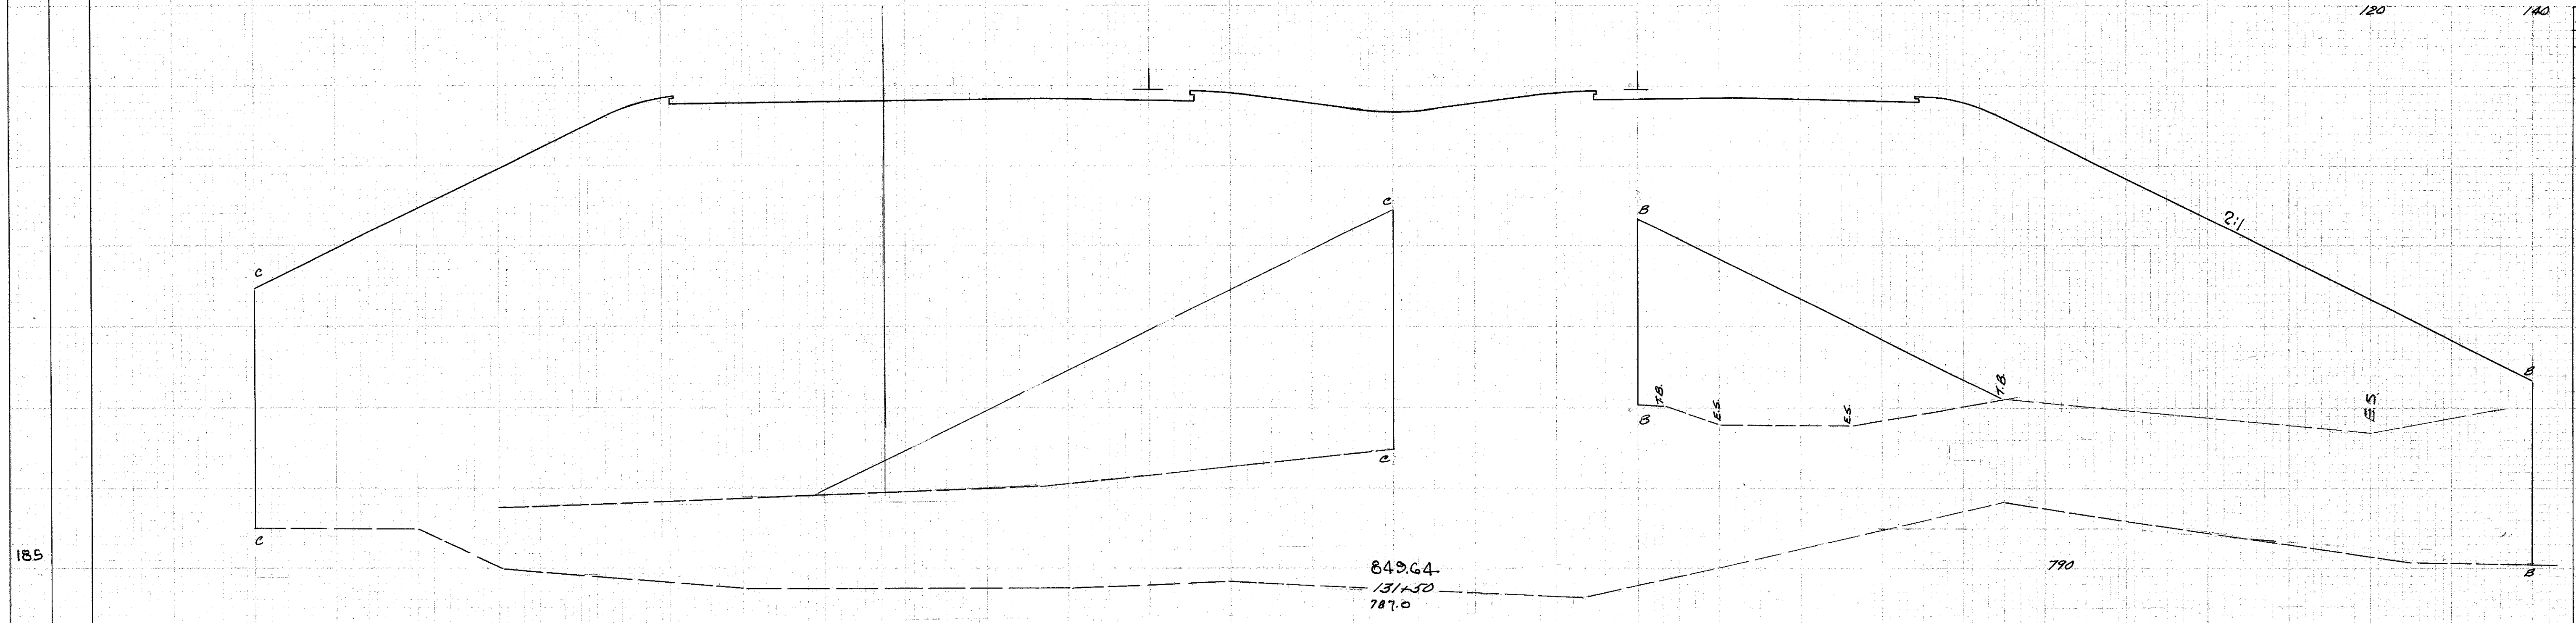

END STA.	AREA		CU. YDS.	
	CUT	FILL	CUT	FILL
131+50				
131+00				

185
1058
196
1494
195 Sta. 130+50