


SEEDING
END SQ
WIDTH YDS

PROJECT	DATE	BY
2	OHIO	RCI-1103 (21)

305
488

LAKE COUNTY
LAK-1-12.89

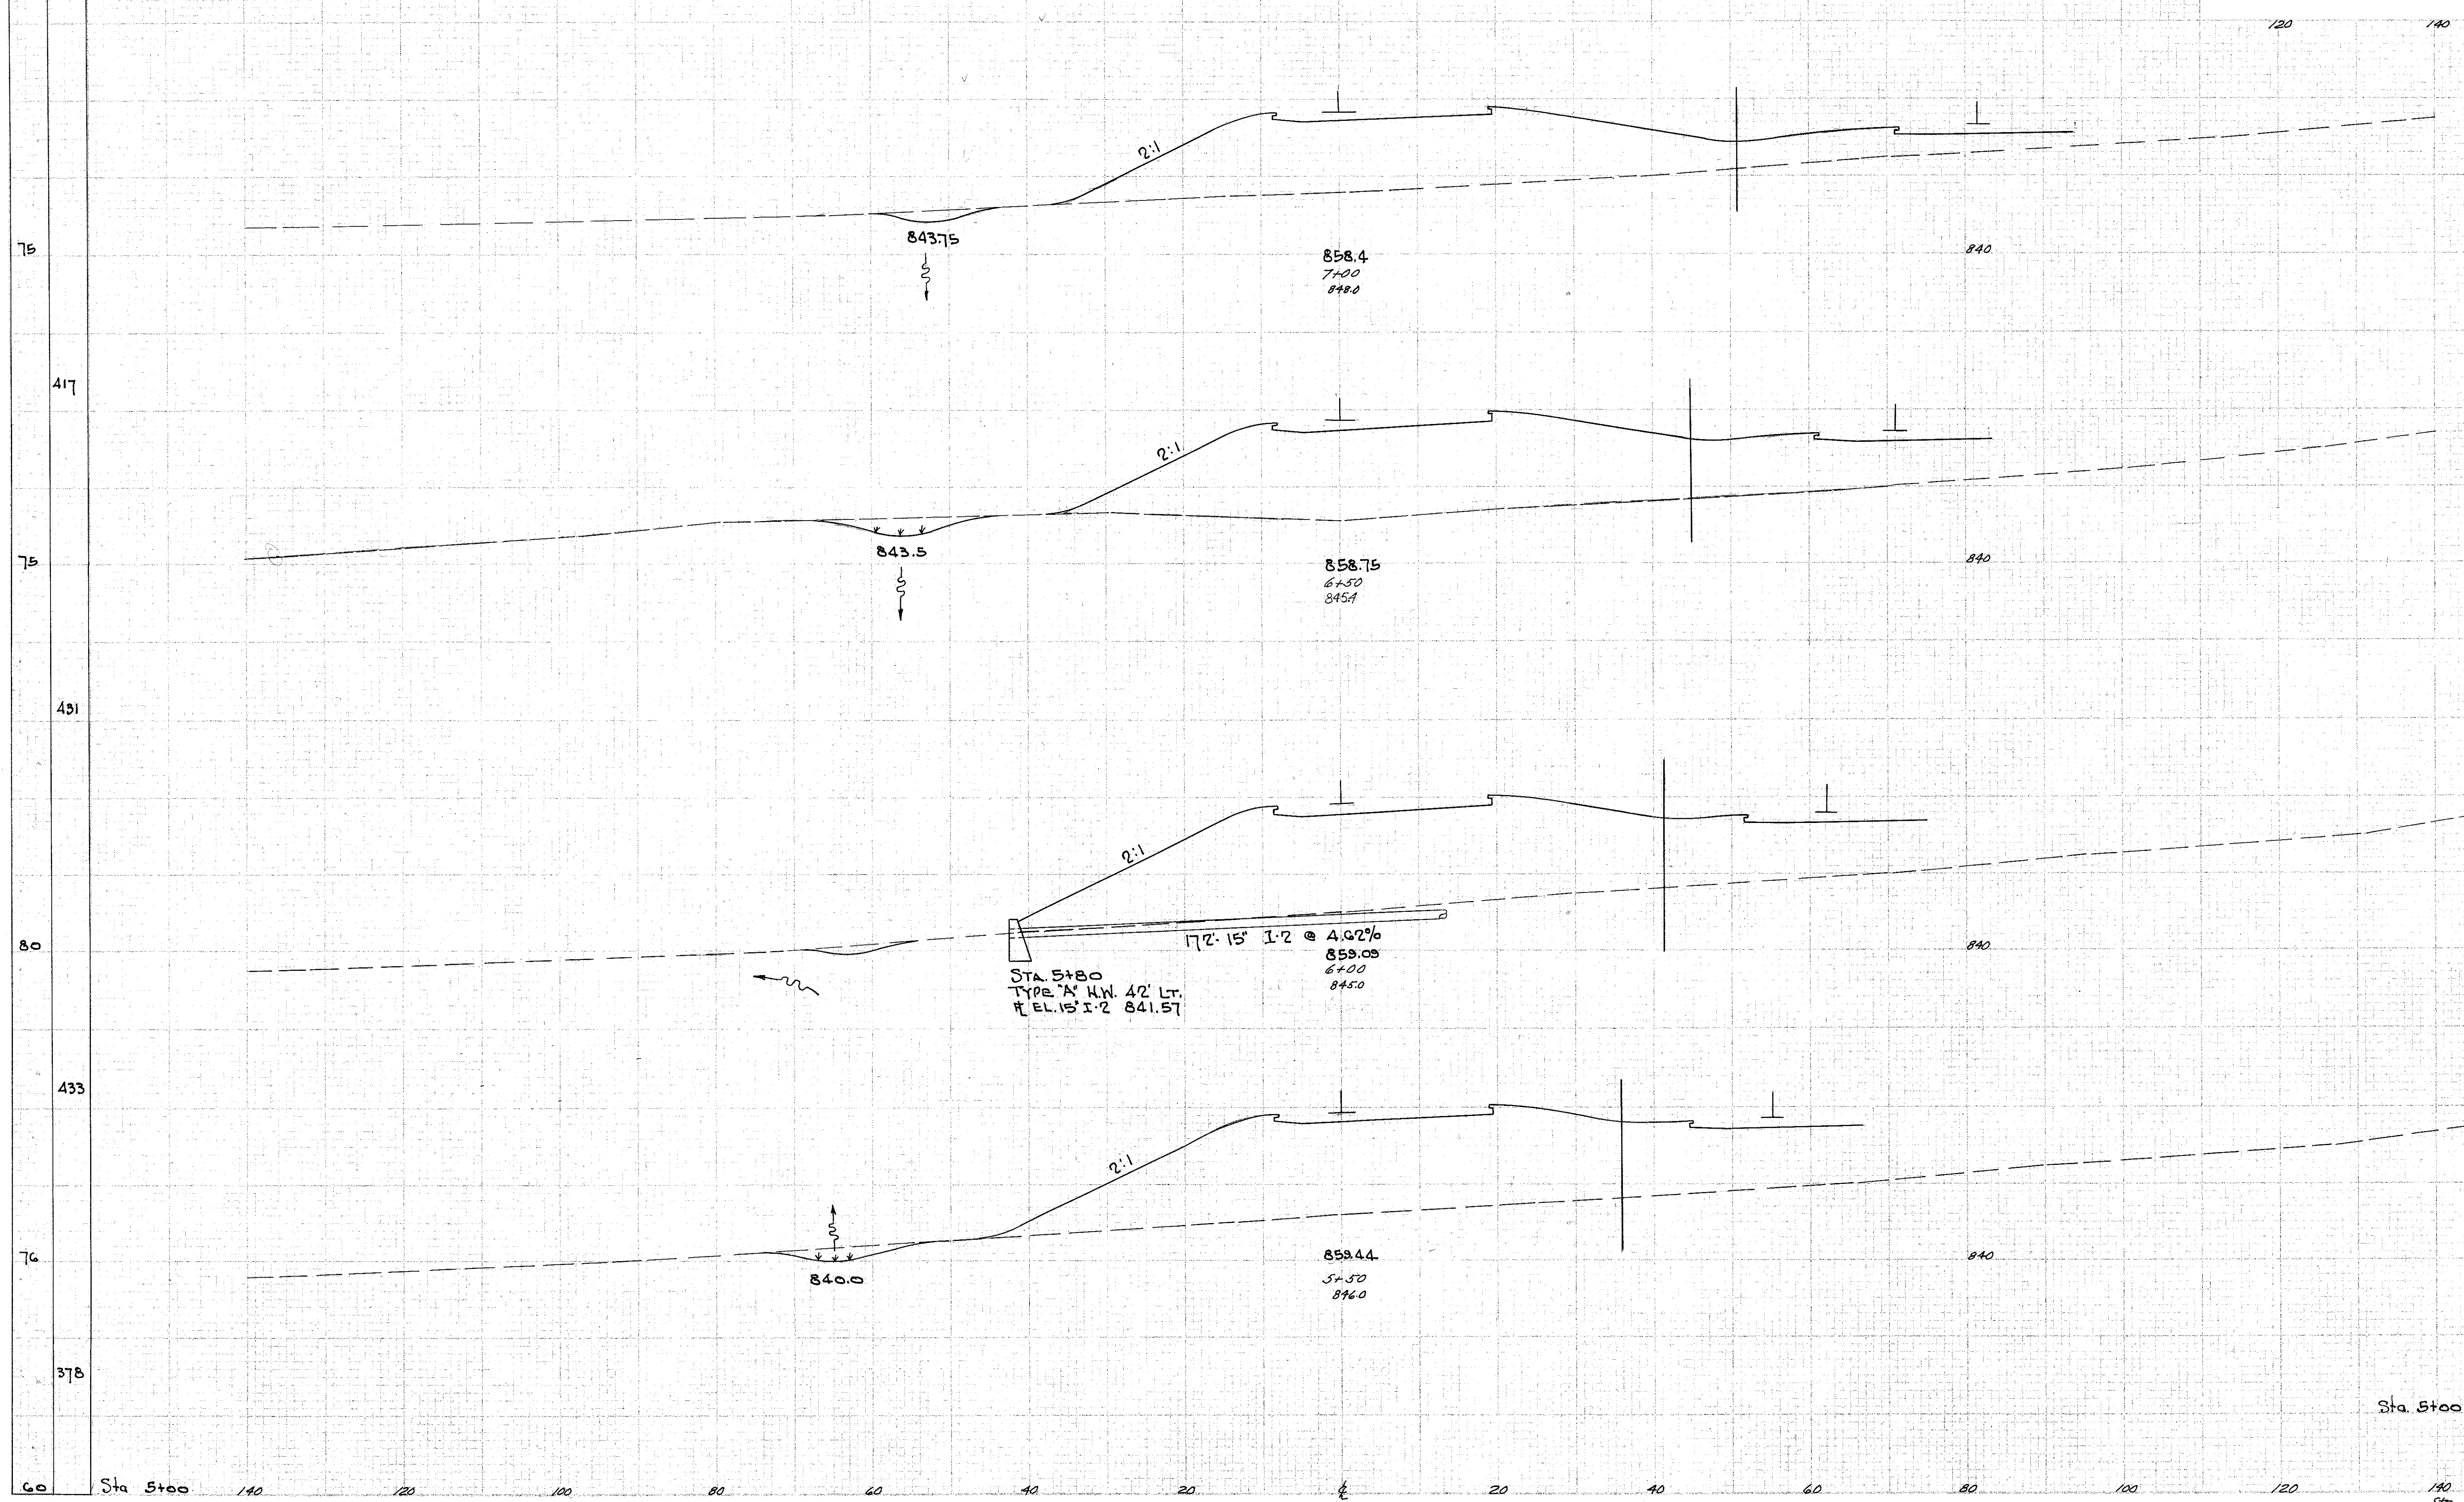

END AREA	CU. YDS.	
	Cut	Fill
15	627	
44		1299
32	775	
38		1539
9	887	
28		1571
21	809	
30		1389
11	691	

Sta 5+00

Sta 5+00

Sta 5+50 To 7+00

Temp & SR #44 Interchange