


SEEDING 140 120 100 80 60 40 20 0 20 40 60 80 100

FILE NO. DIVISION	STATE	PROJECT	313 488
2	OHIO	ACI-1103 (2)	

LAKE COUNTY
LAK-1-12.89

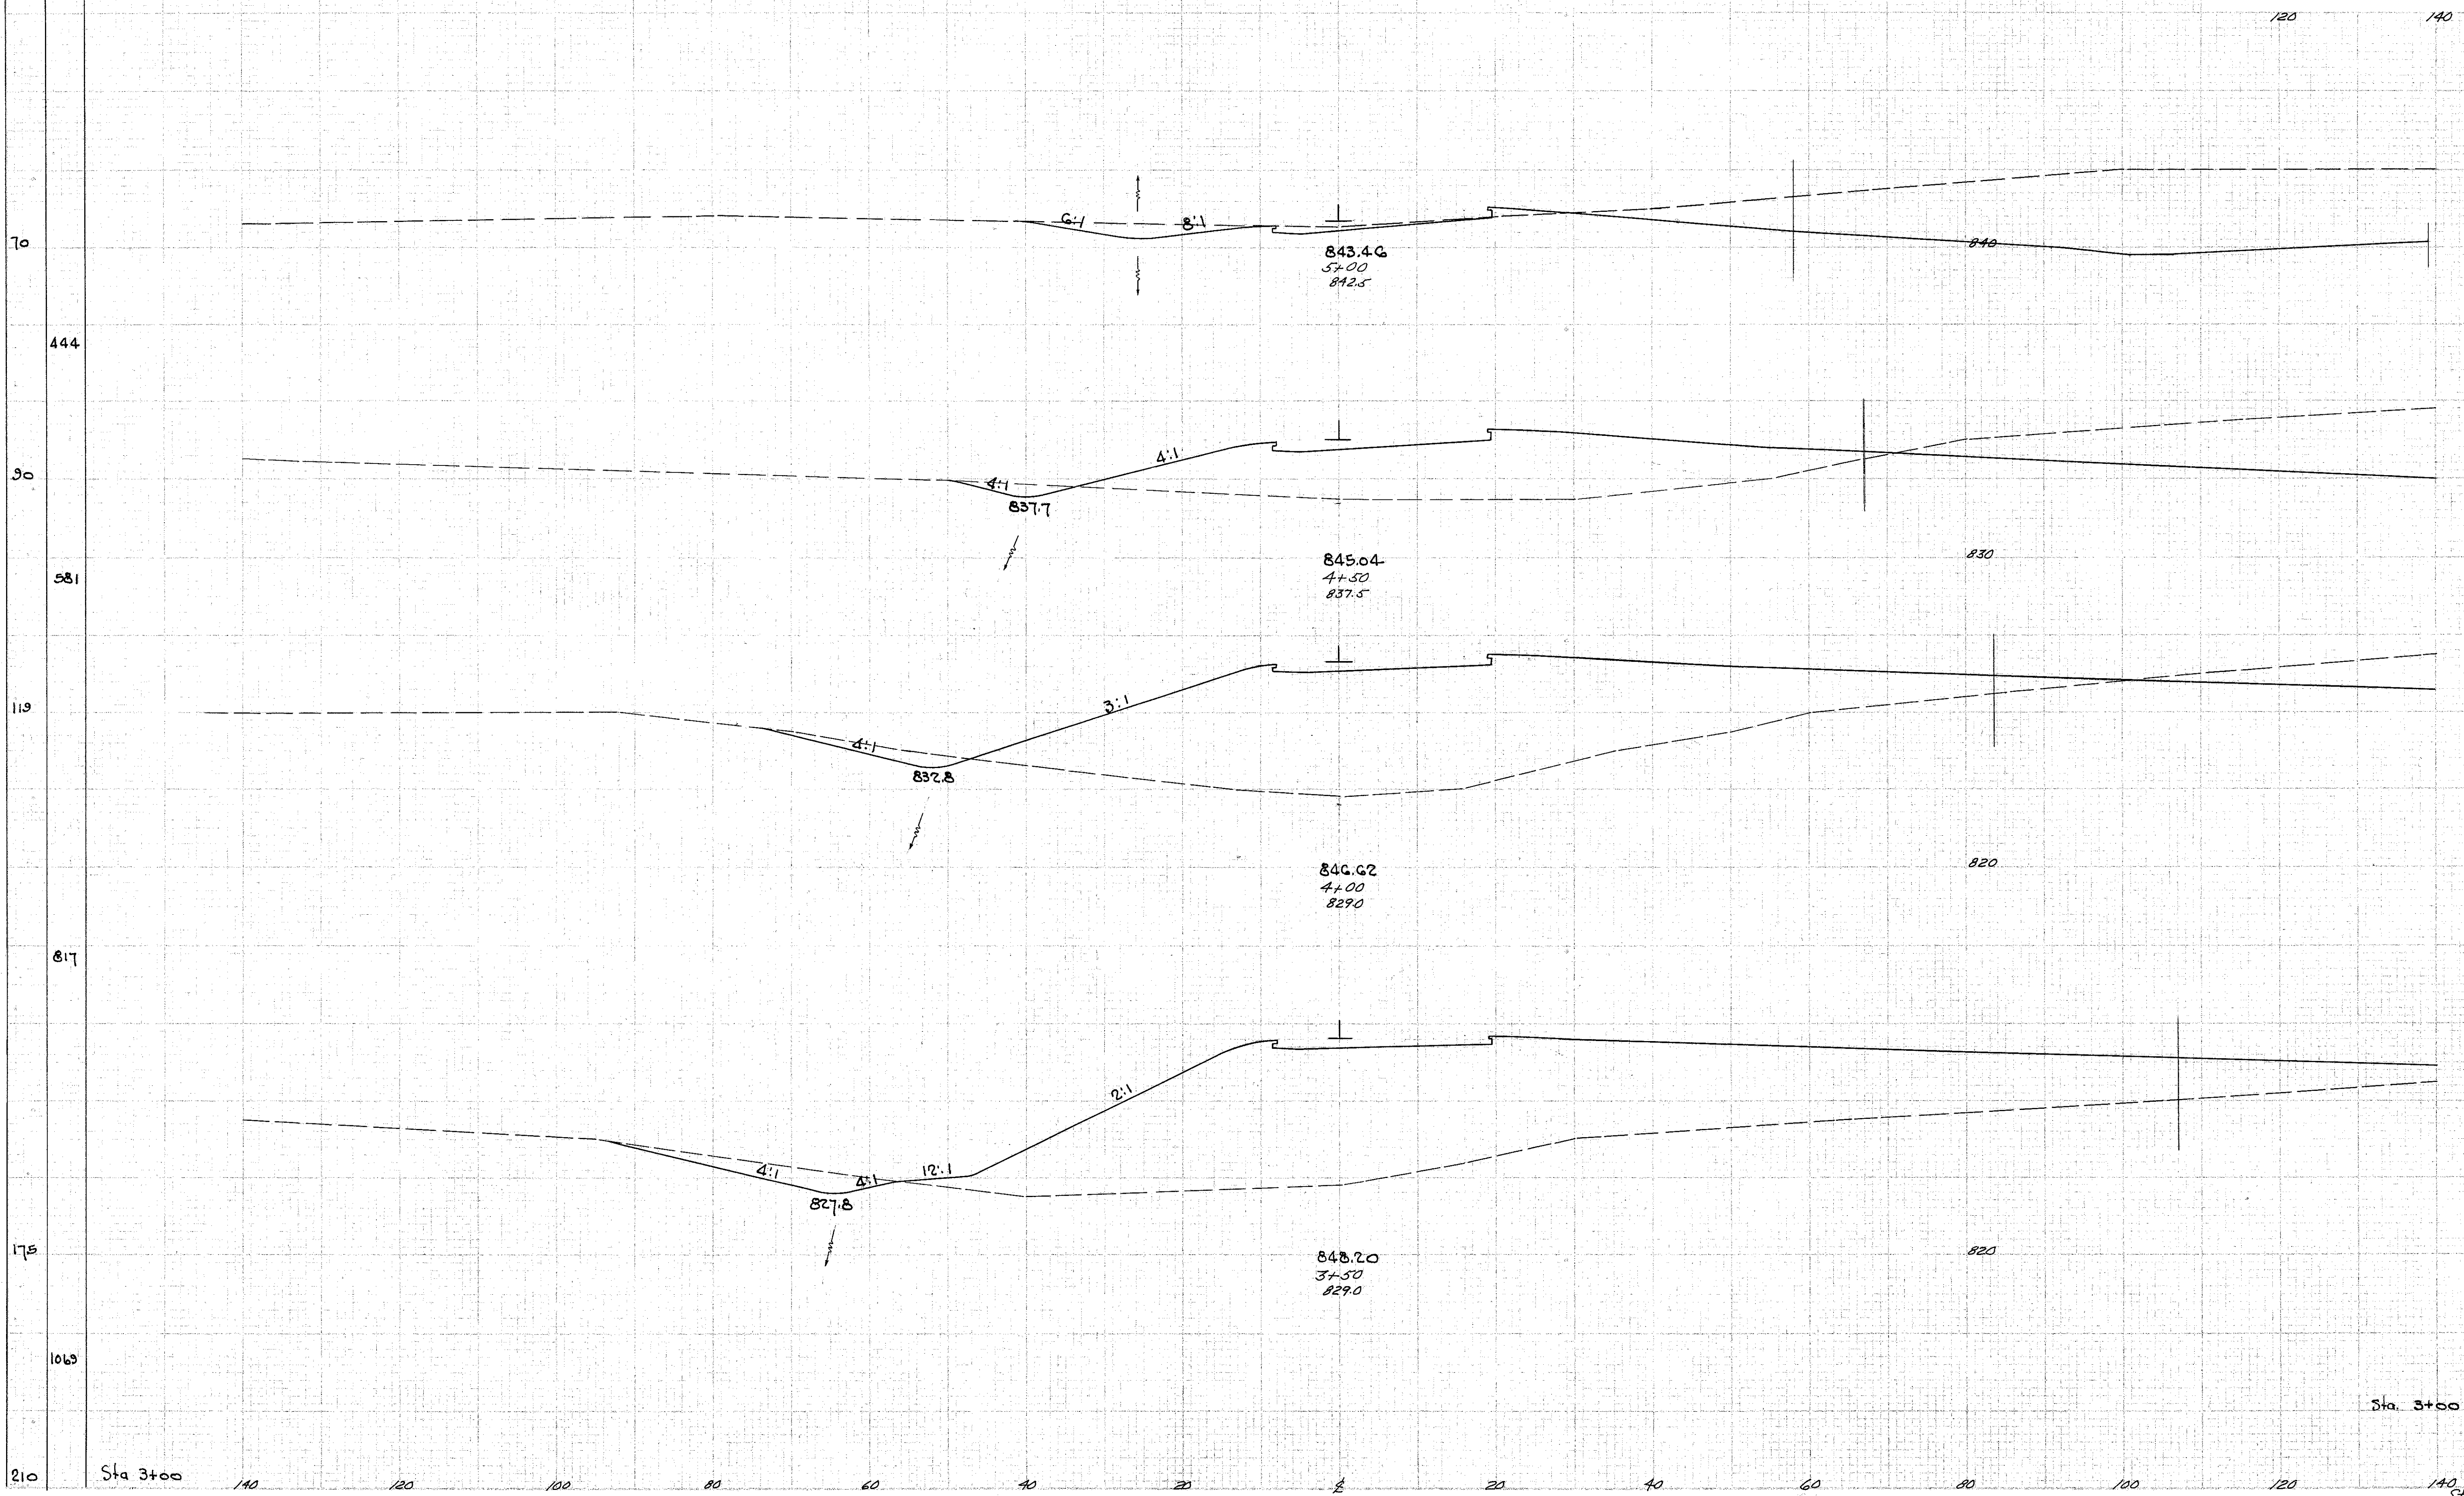

END AREA		CU. YDS.	
CUT	FILL	CUT	FILL
104	10		
		110	519
		✓	✓
14	550		
		42	1734
		✓	✓
31	1322		
		82	2854
		✓	✓
57	1762		
		68	4568
		✓	✓
16	3171		

Sta. 3+00 140 120 100 80 60 40 20 0 20 40 60 80 100 120 140
Sta. 3+50 to 5+00
Ramp "B" SR. #11 Interchange