


LAKE COUNTY
LAK-1-12.89

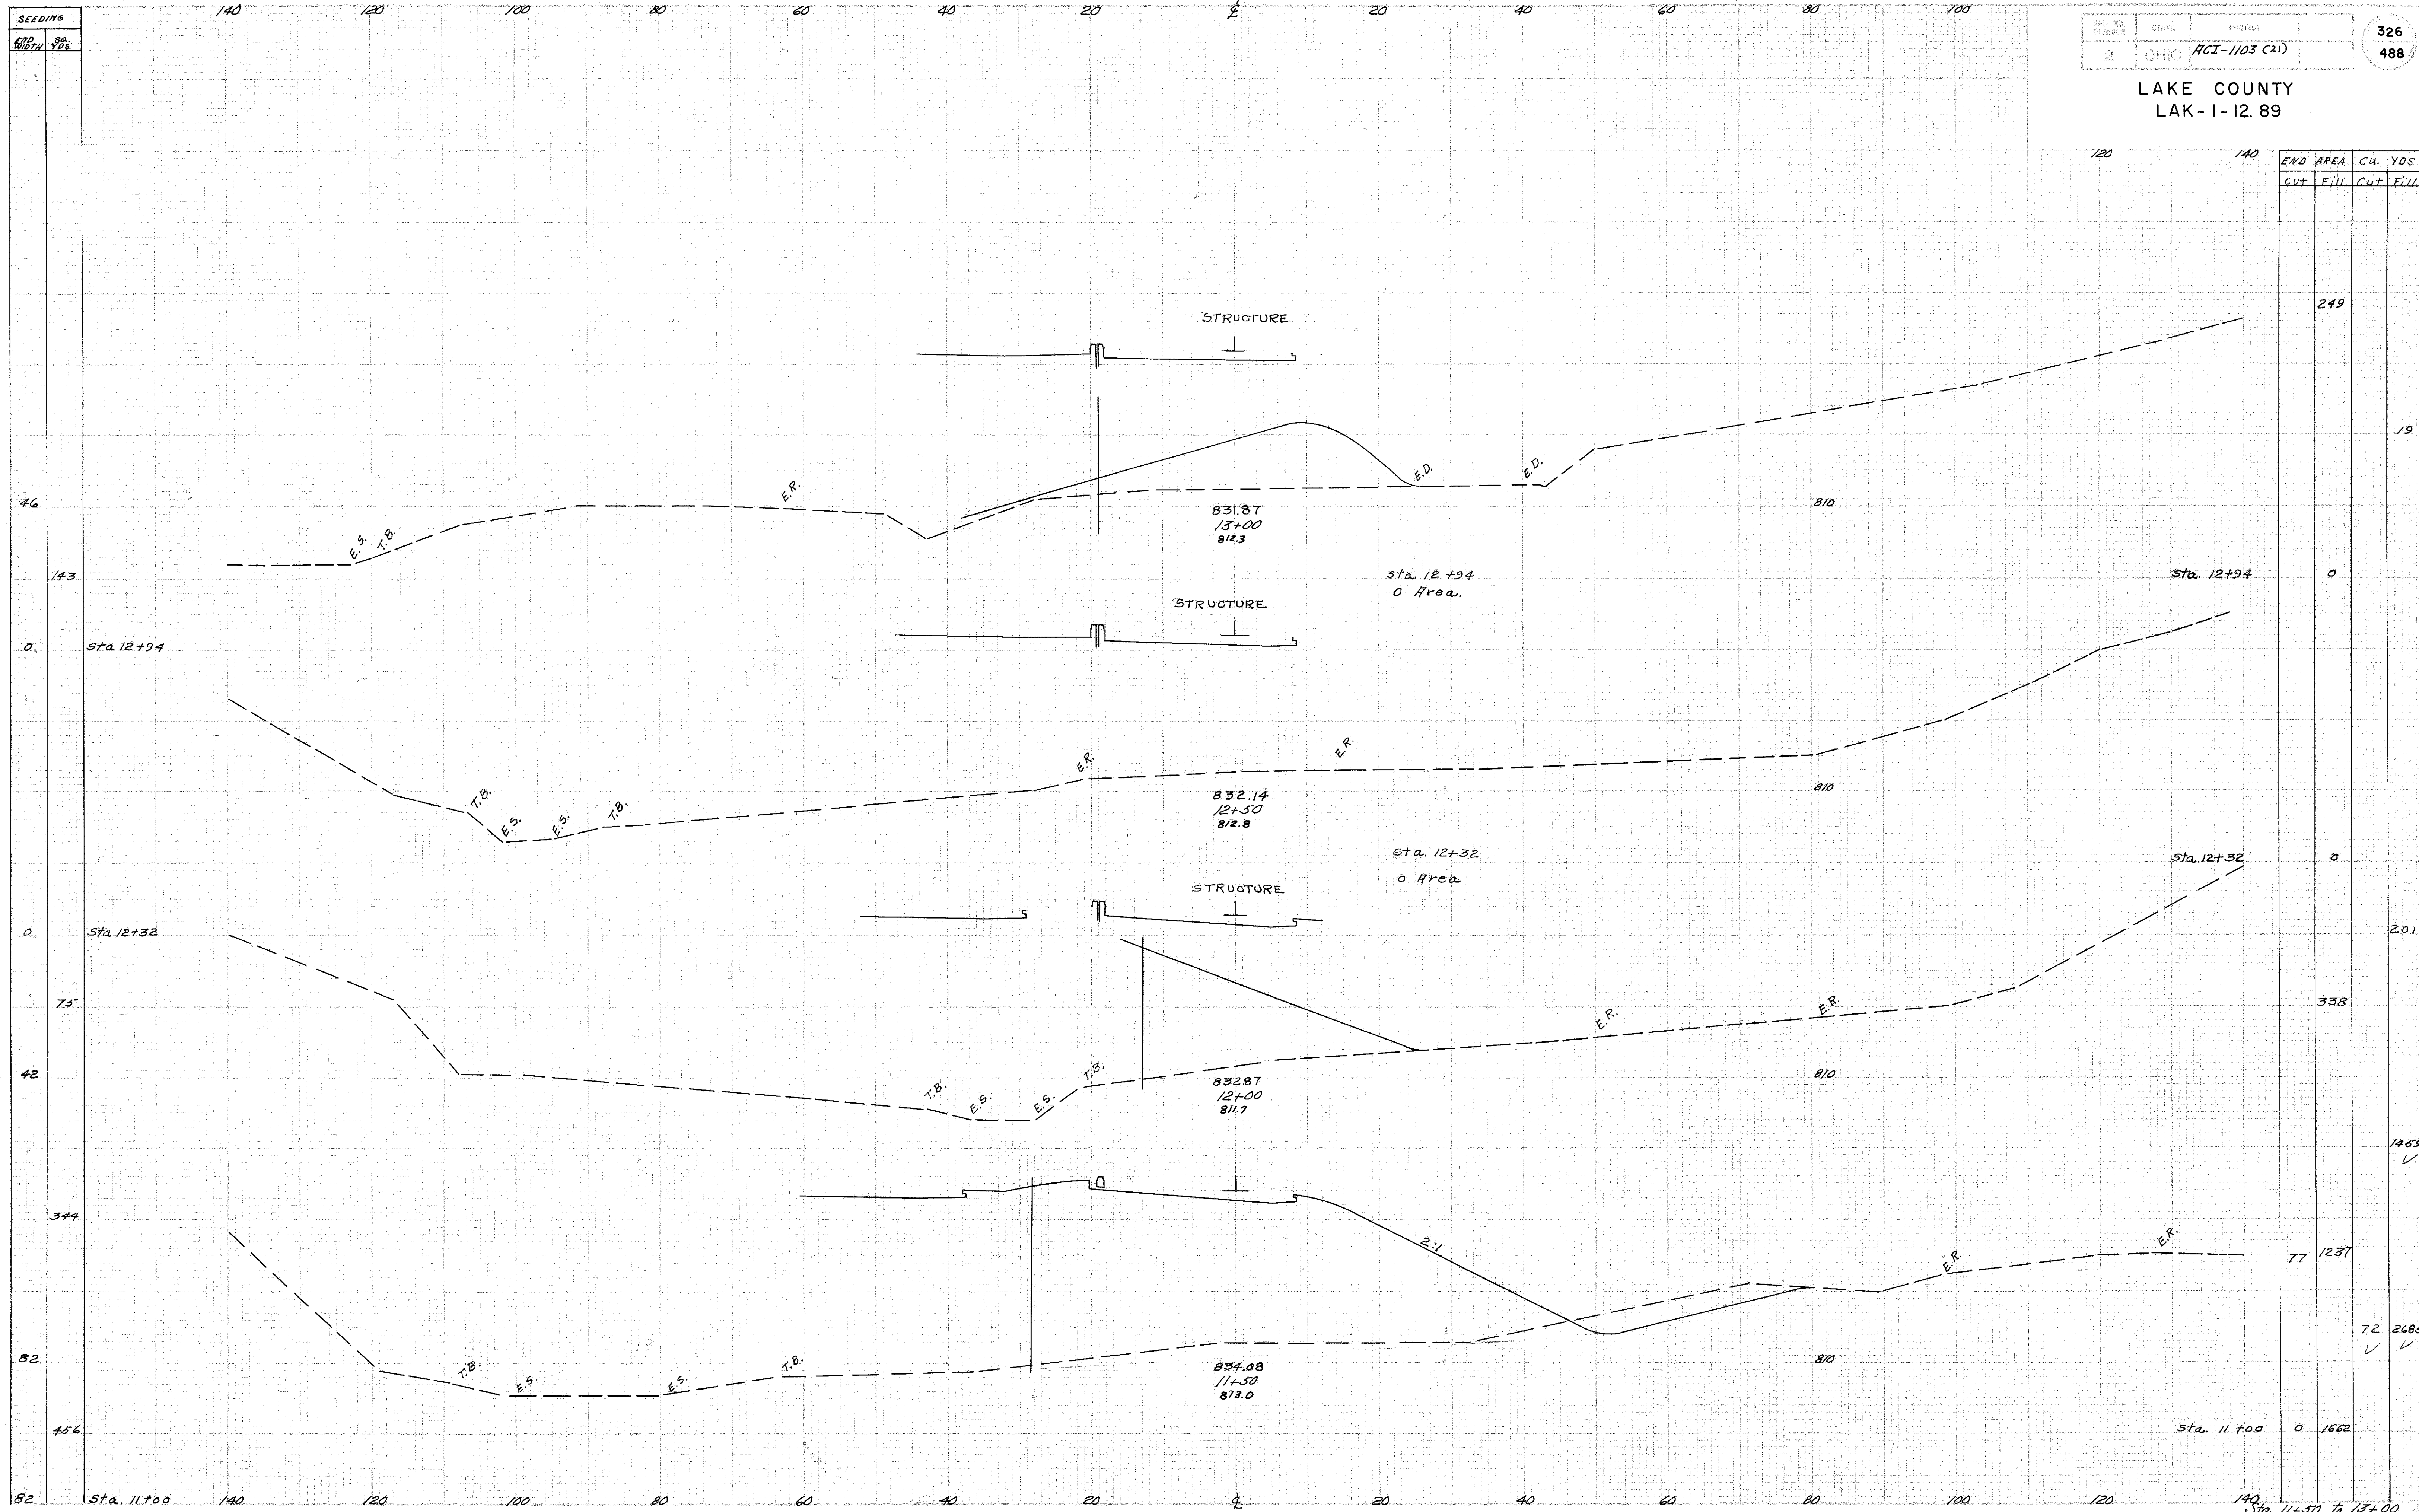

END STA.	AREA		CU. YDS.	
	CUT	FILL	CUT	FILL
12+94			249	
12+32			0	19
11+00			0	0
11+50			338	201
11+50 to 13+00	77	1237	1285	2685
11+00			0	1662