


SEEDING END SQ WIDTH YDS	STA. 88+00	STA. 88+20	STA. 88+40	STA. 88+60	STA. 88+80	STA. 89+00	STA. 89+20	STA. 89+40	STA. 89+60	STA. 89+80	STA. 90+00	STA. 90+20	STA. 90+40	STA. 90+60	STA. 90+80	STA. 91+00
75																
73																
447																
88																
96																
925																
472																
77																
319																
38																
47																

END AREA	Cu. YDS		
Cut	Fill	Cut	Fill
781	0	787	0
1765	0	1765	0
2237	0	2237	0
2170	0	2170	0
1668	0	1668	0
746	0	746	0
43	153	43	153
384	261	384	261

LAKE COUNTY  
LAK-1-12.89

343  
488

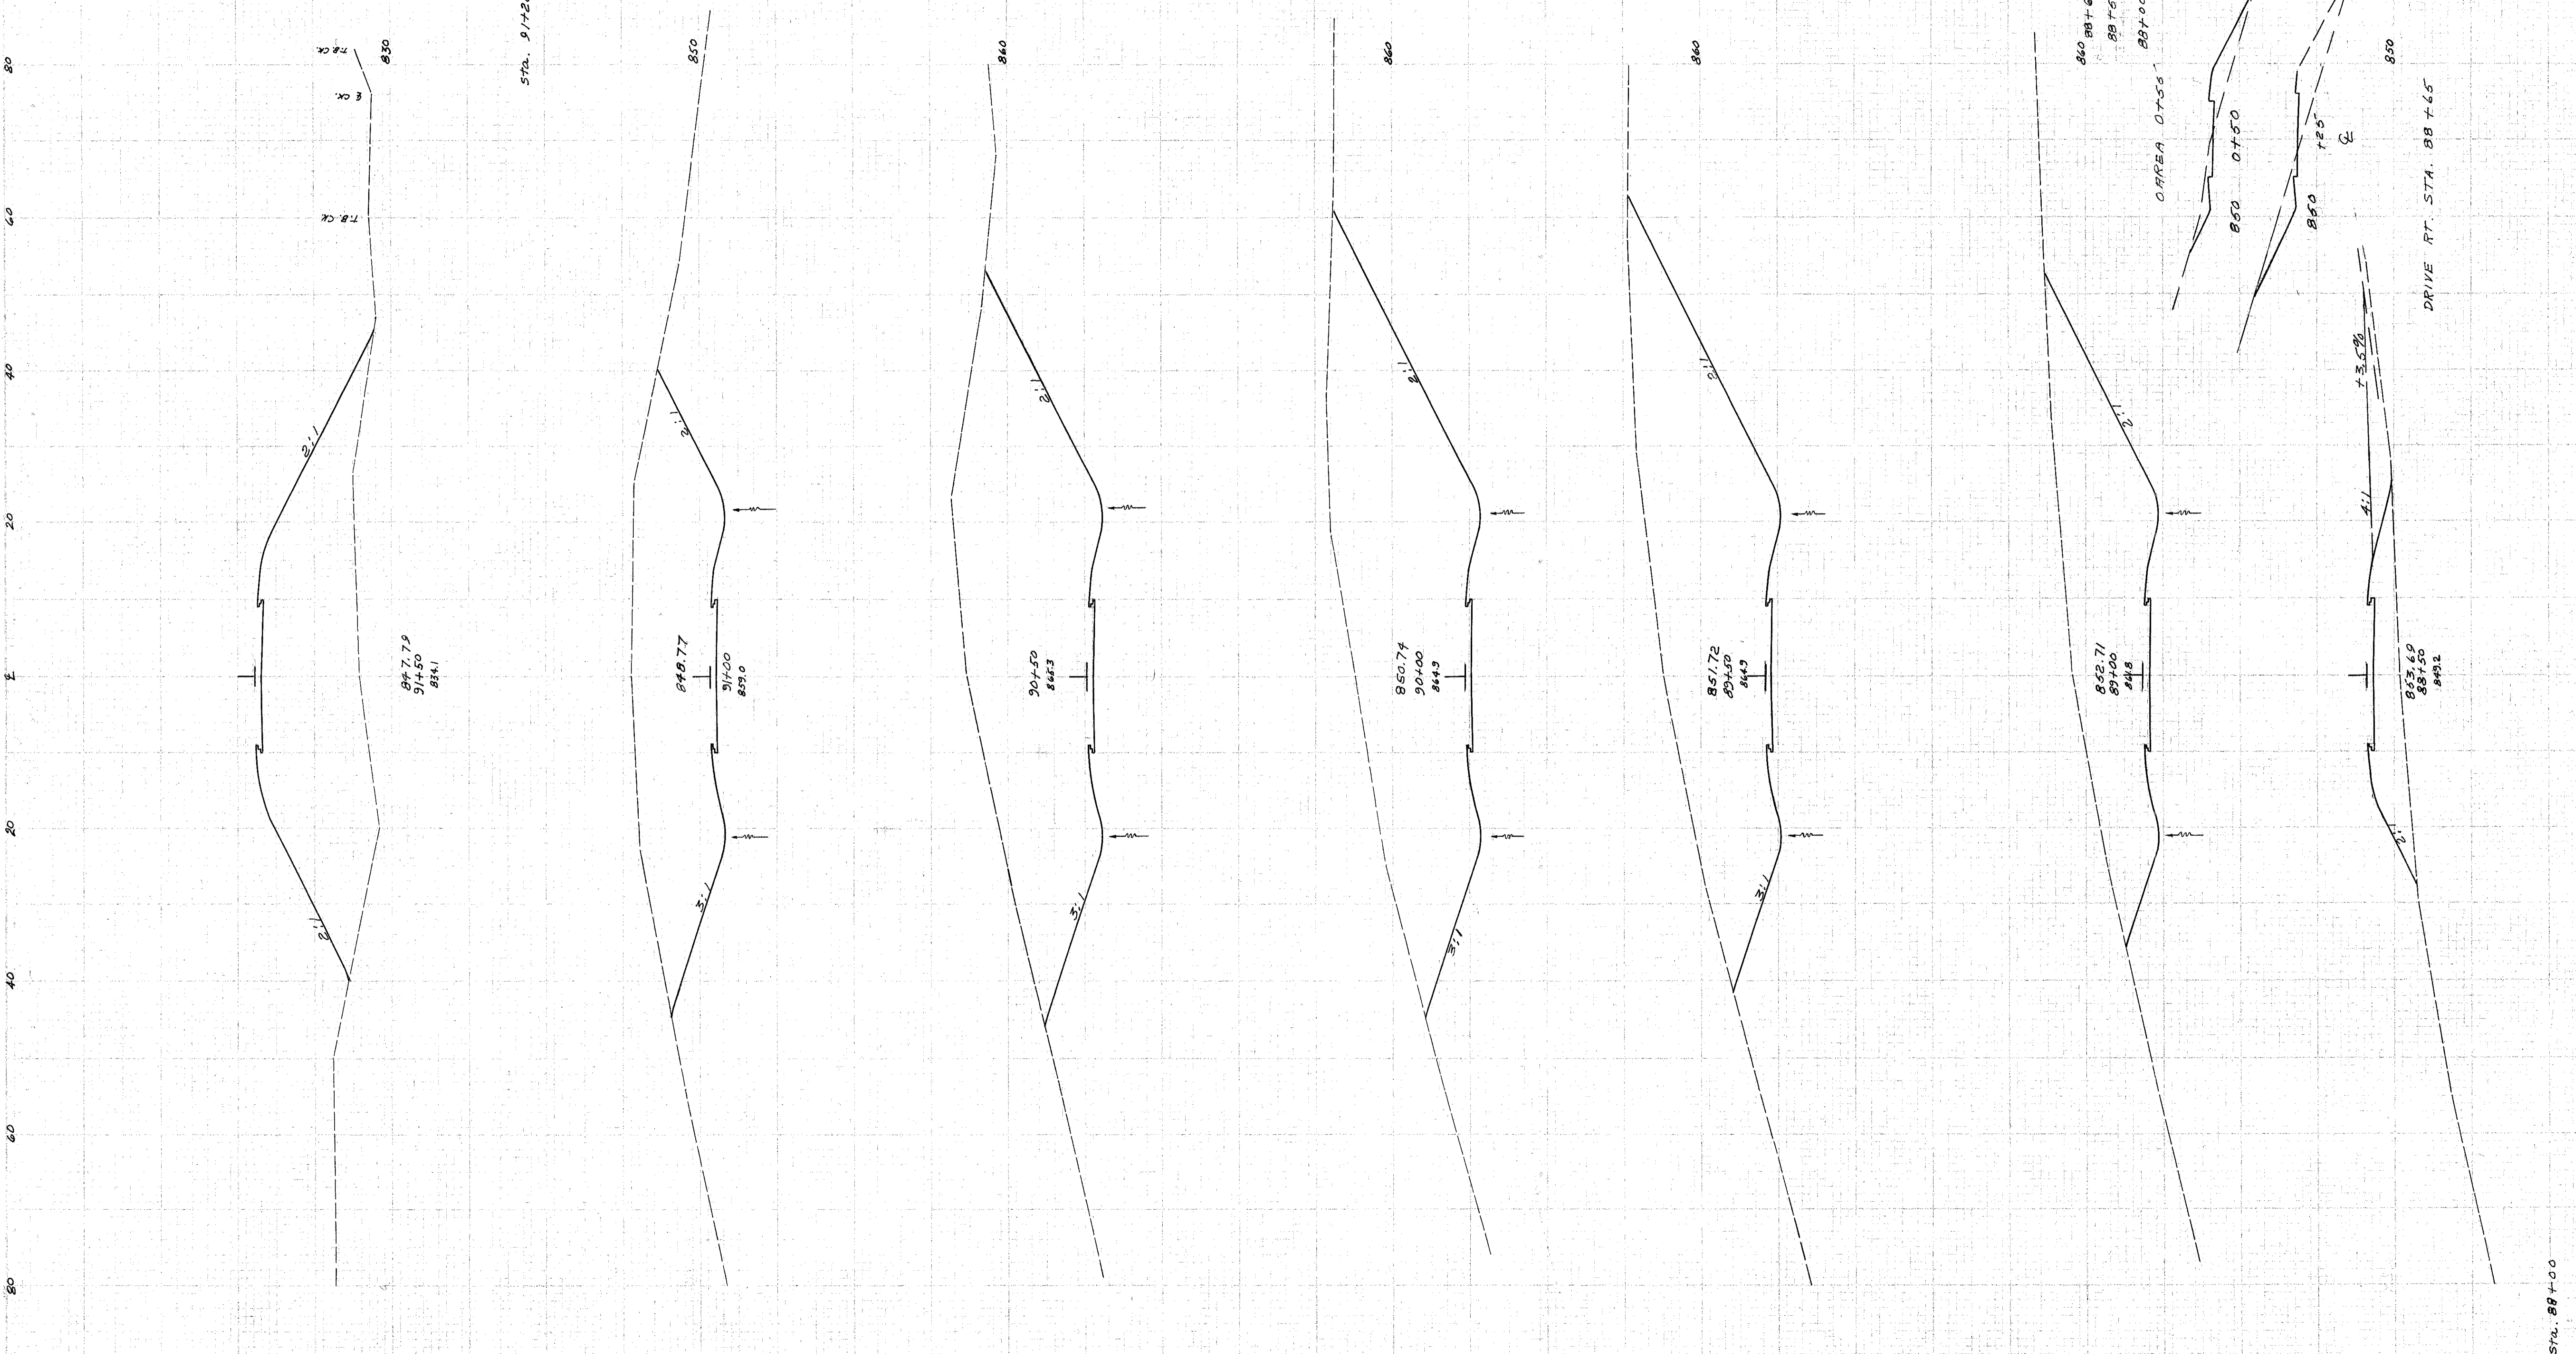

OR AREA 07.55

DRIVE RT. STA. 88+65

Reloc. Concord Rd. Sta. 88+50 to 91+50