


SEEDING
WIDTH
YDS.

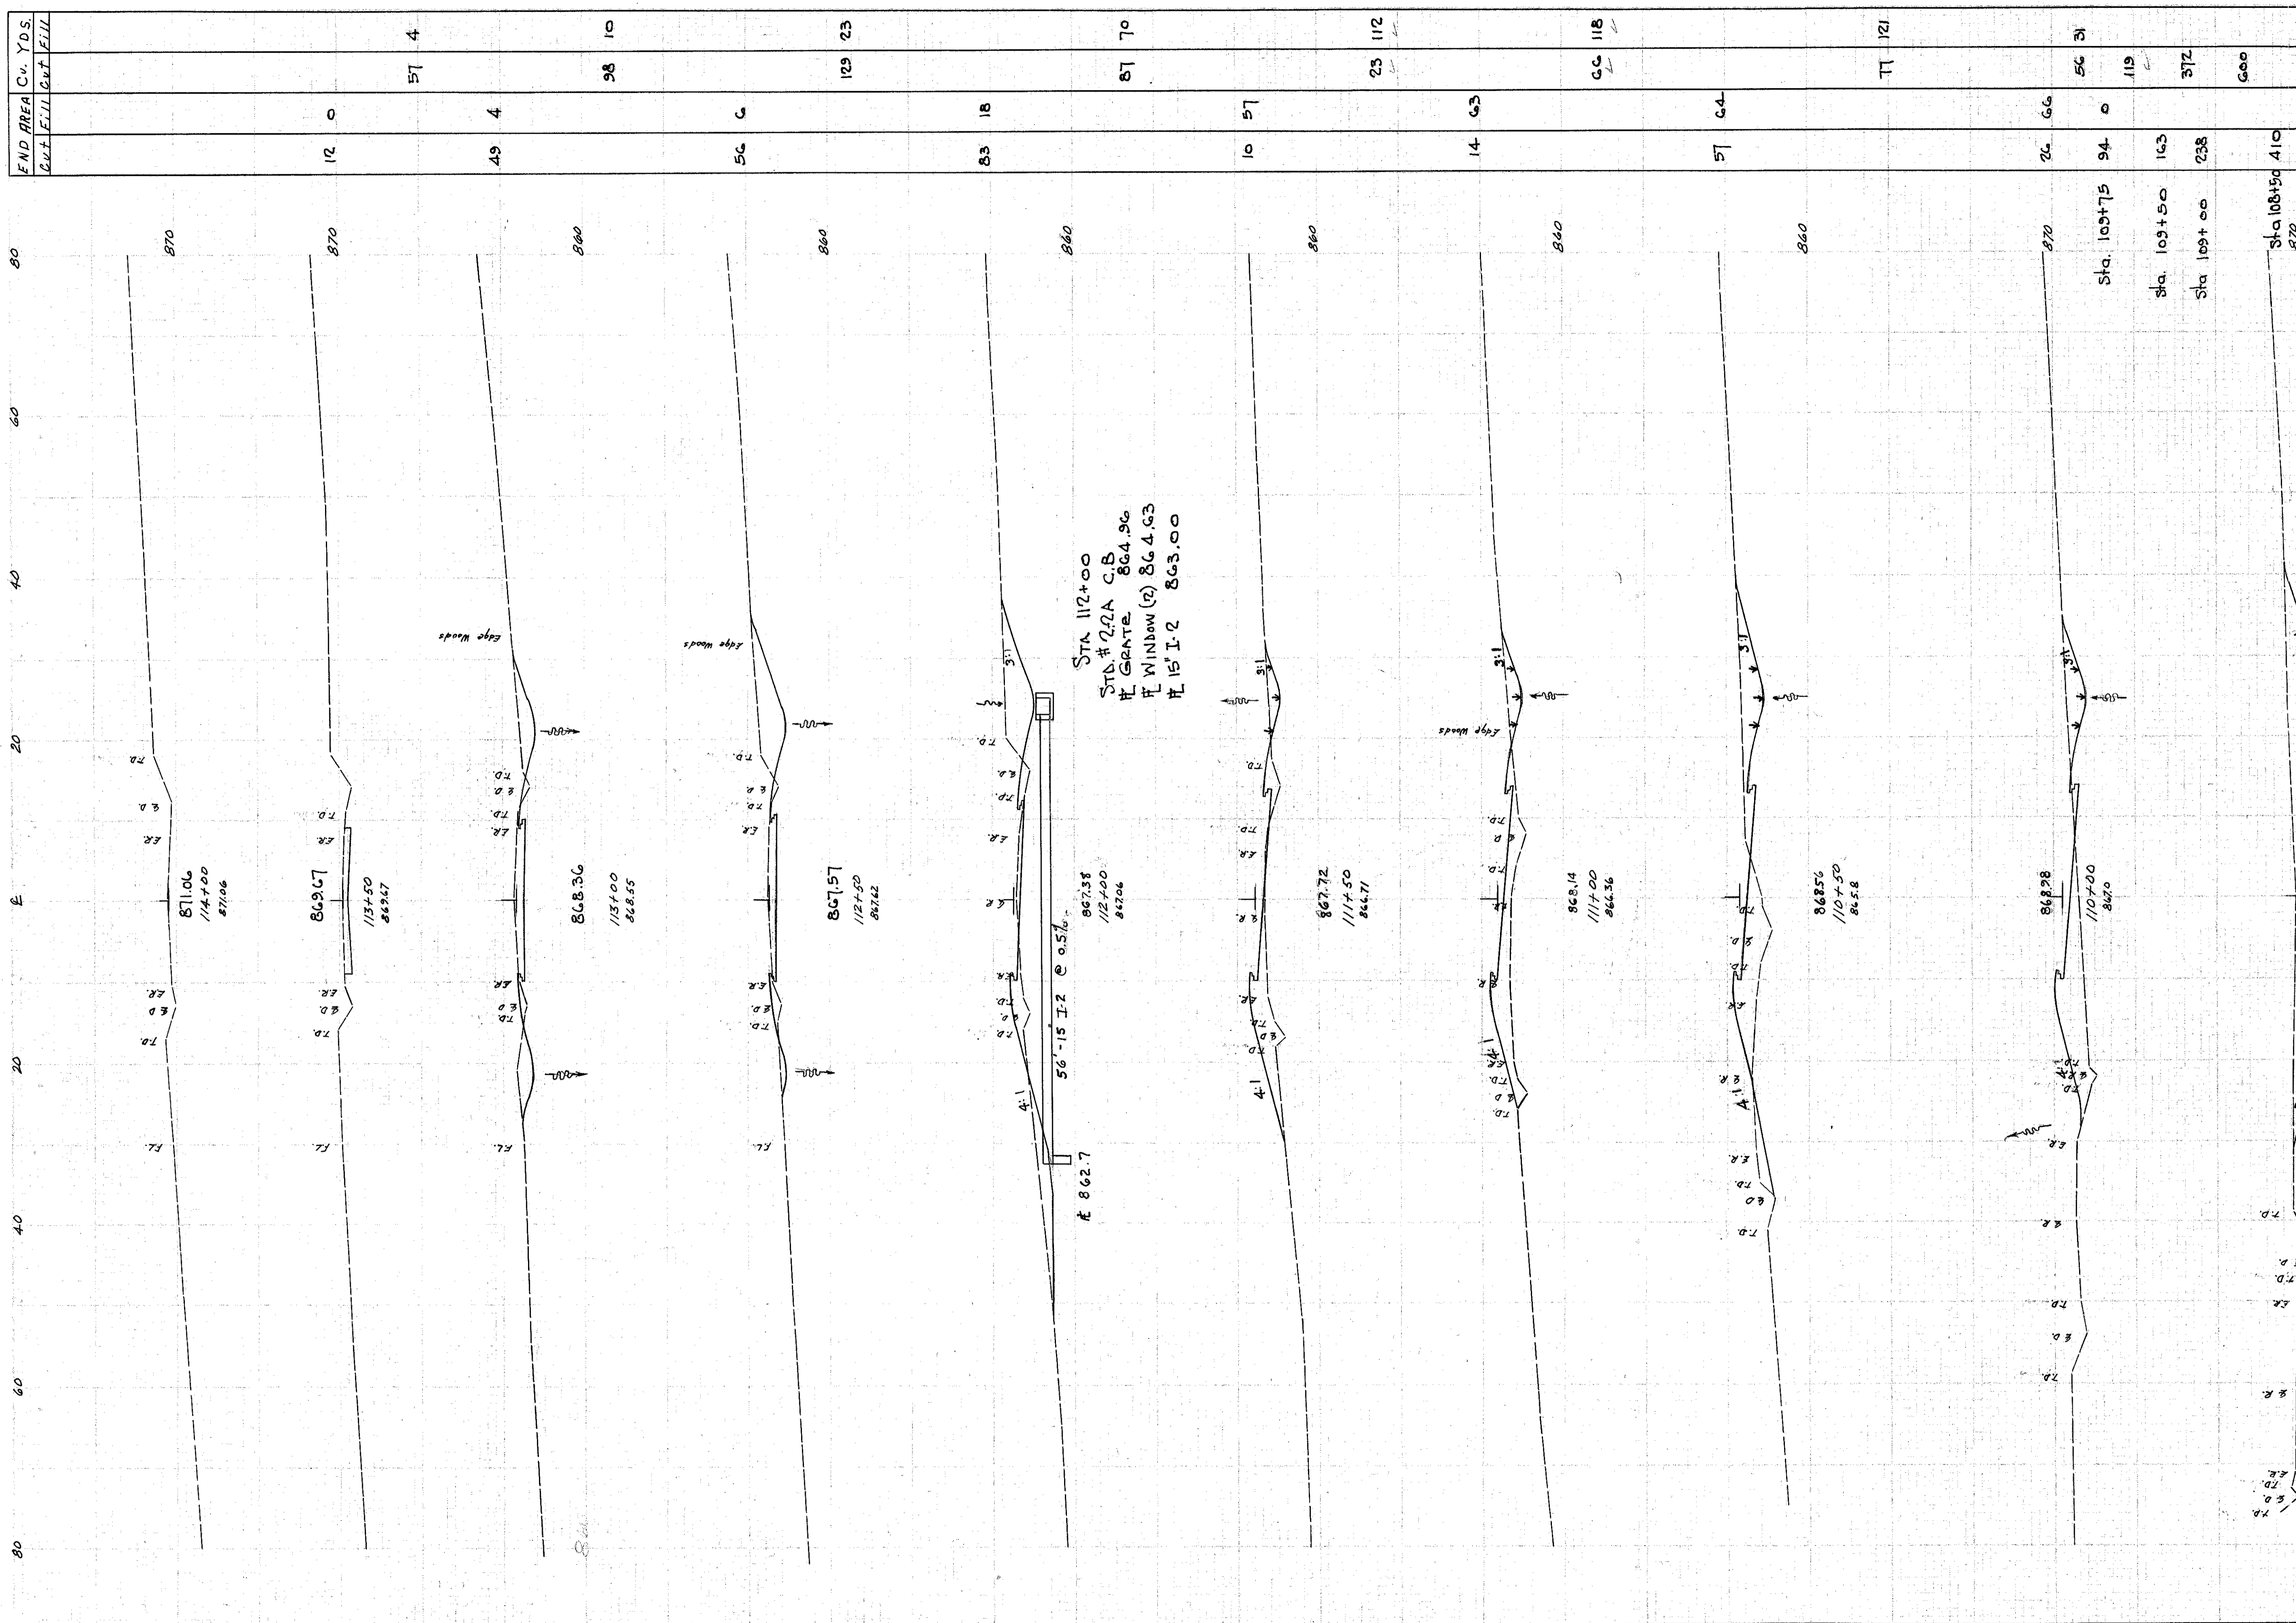

END AREA	Cu. YDS.
12	0
57	4
49	4
56	6
129	23
87	70
23	112
66	118
77	121
26	66
94	0
103	119
258	372
600	600

LAKE COUNTY
LAK-1-12.89

348
488

Sta. 108+50
Reloc. Concord Rd. Sta. 109+00 To 114+00