


SEEDING
 322
 323
 324
 325
 326
 327
 328
 329
 330
 331
 332
 333
 334
 335
 336
 337
 338
 339
 340

PROJ. NO.	STATE	PROJECT	362
2	OHIO	HCI-1103 (21)	488

LAKE COUNTY
 LAK-1-12.89

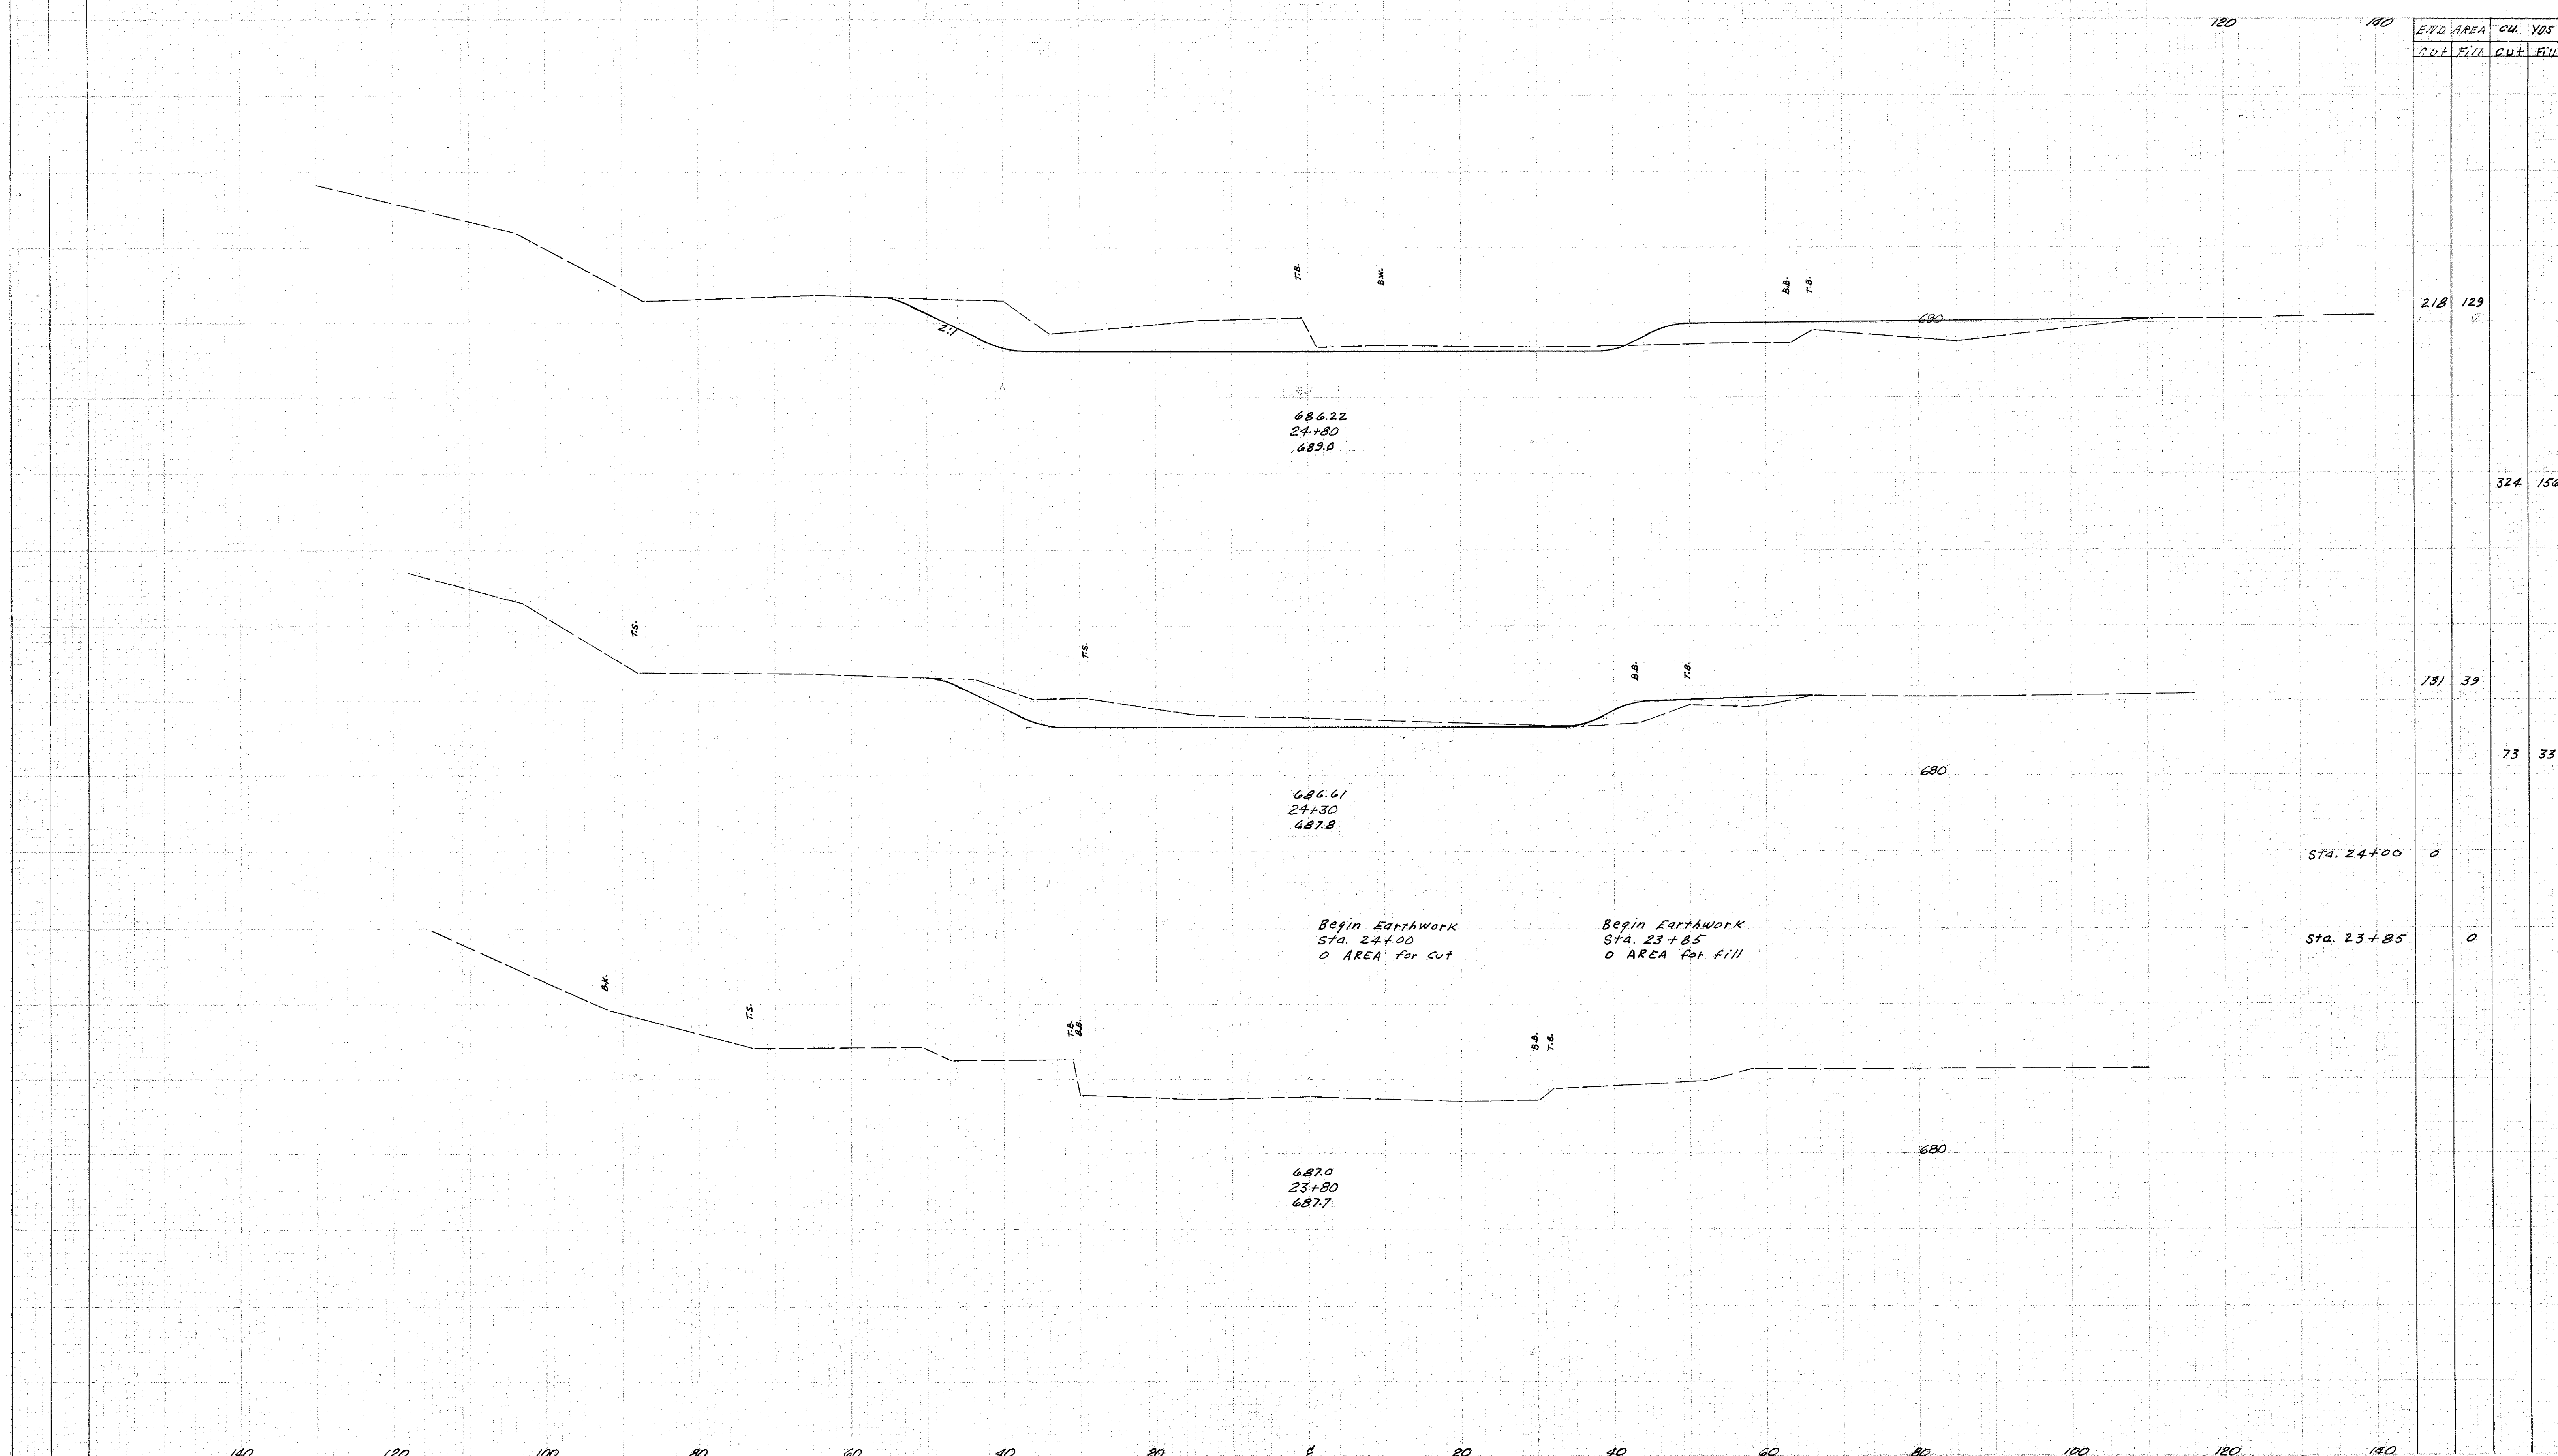

E.T.D. AREA		CU. YDS.	
CUT	FILL	CUT	FILL

218 129

324 156

131 39

73 33

Sta. 24+00 0

Sta. 23+85 0