


SEEDING  
AND  
WIDTH

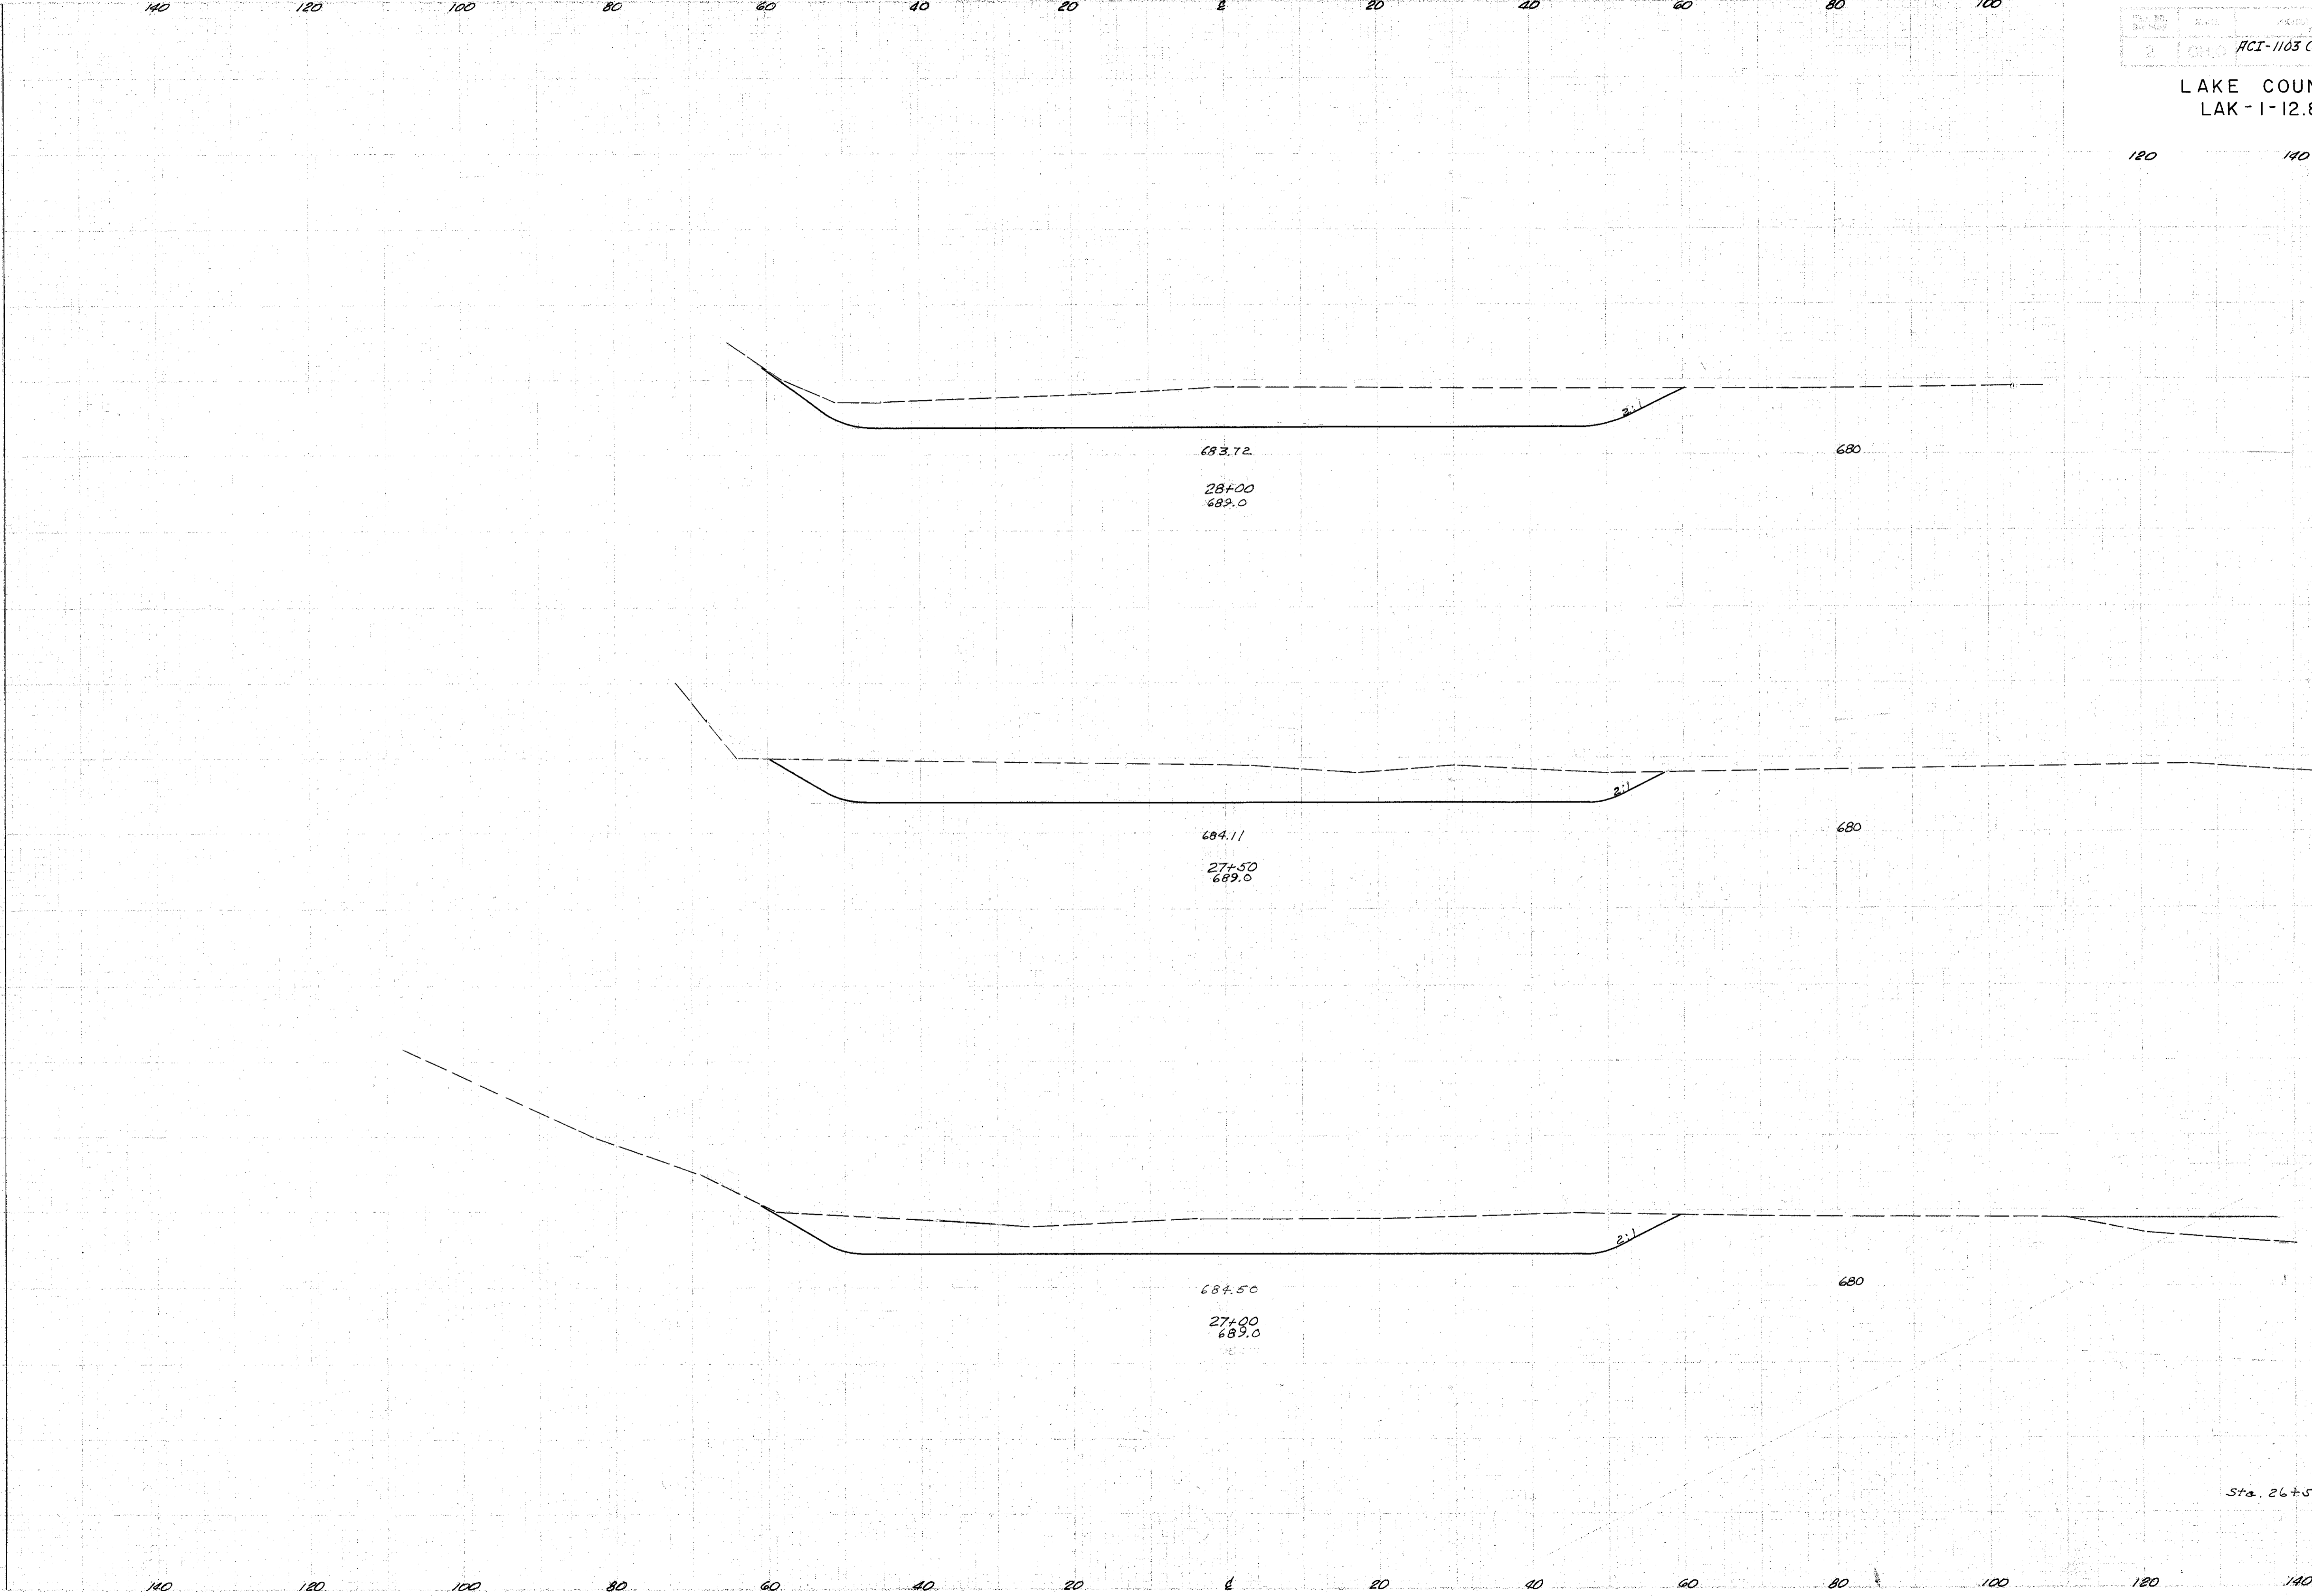

PROJECT NO. 1103 (2.1)  
DATE 1-12-89  
364  
488

LAKE COUNTY  
LAK-1-12.89

END STA.	END AREA		CU. YDS.	
	CUT	FILL	CUT	FILL
508				
521		10		
548			69	
502				67
900			806	
Sta. 26+50	470	158		