



SEE S.R.I CROSS SECTIONS STA. 498+00  
THRU STA. 502+00 FOR HUNTOON RD. RELOC.  
CROSS SECTIONS STA. 98+00 THRU STA. 102+00

FOR SUPERELEVATION &  
WIDENING TABLES  
SEE SHEET NO. 9

Sta. 109 + 59.98 Constr. @ Reloc. Huntoon Rd. =  
Sta. 37 + 64.30 Survey @ S. R. 86

CONSTR. @  
RELOC. HUNTOON RD.  
CURVE DATA  
P.I. Sta. 103 + 33.63  
Δ = 35°11'00" Lt.  
D = 10°00'  
R = 572.958'  
L = 351.82'  
T = 181.63'

FOR STRUCTURE DETAILS  
SEE SHEET NO. # 399

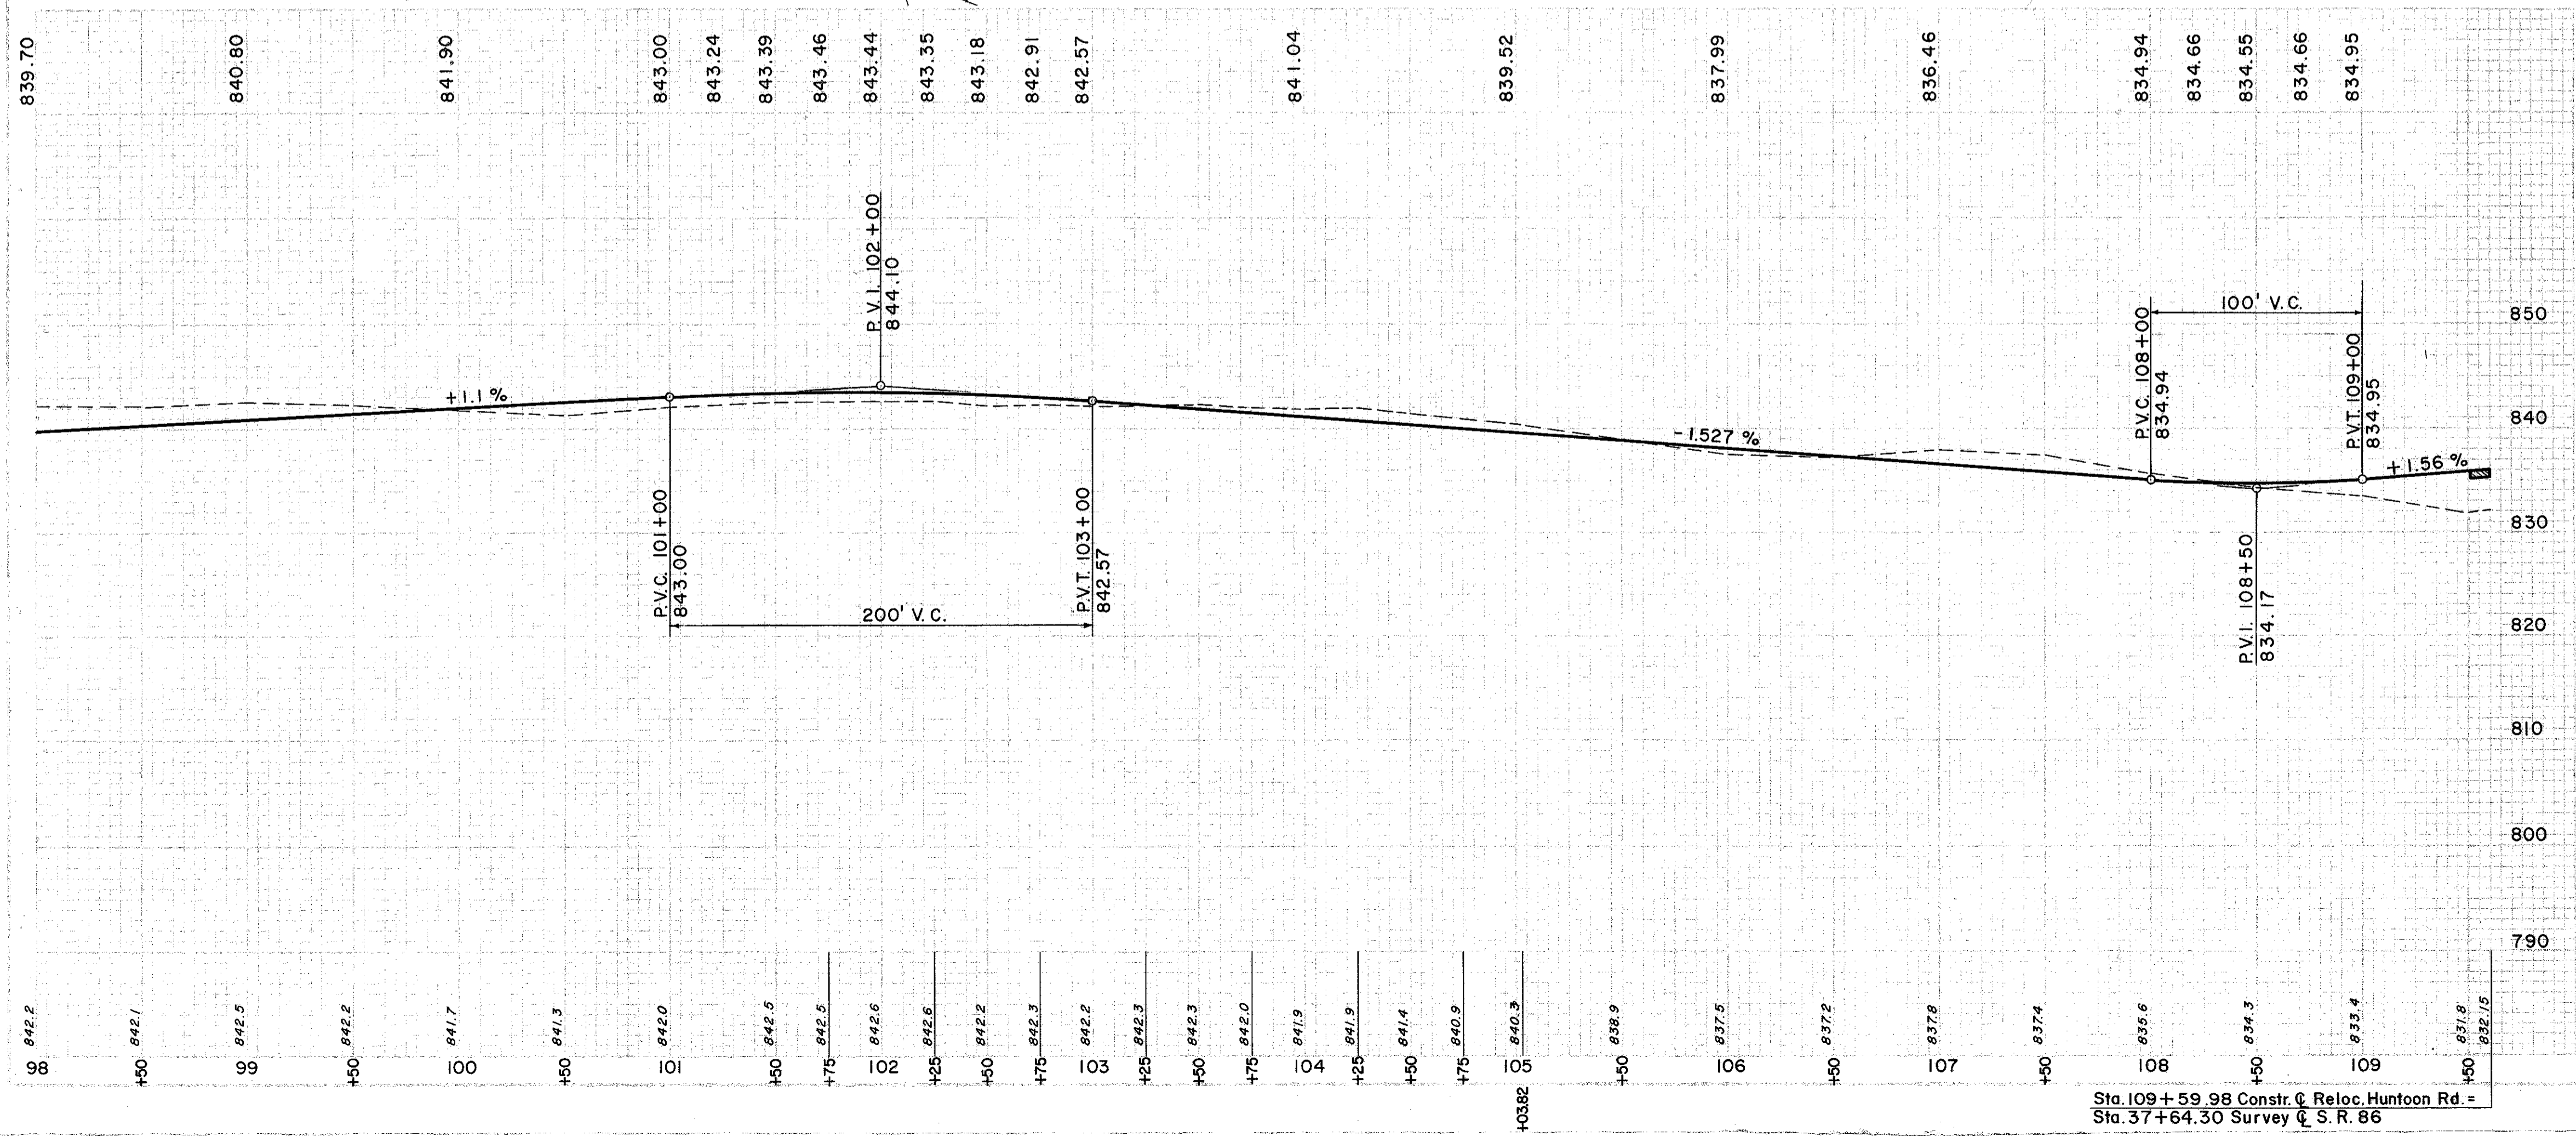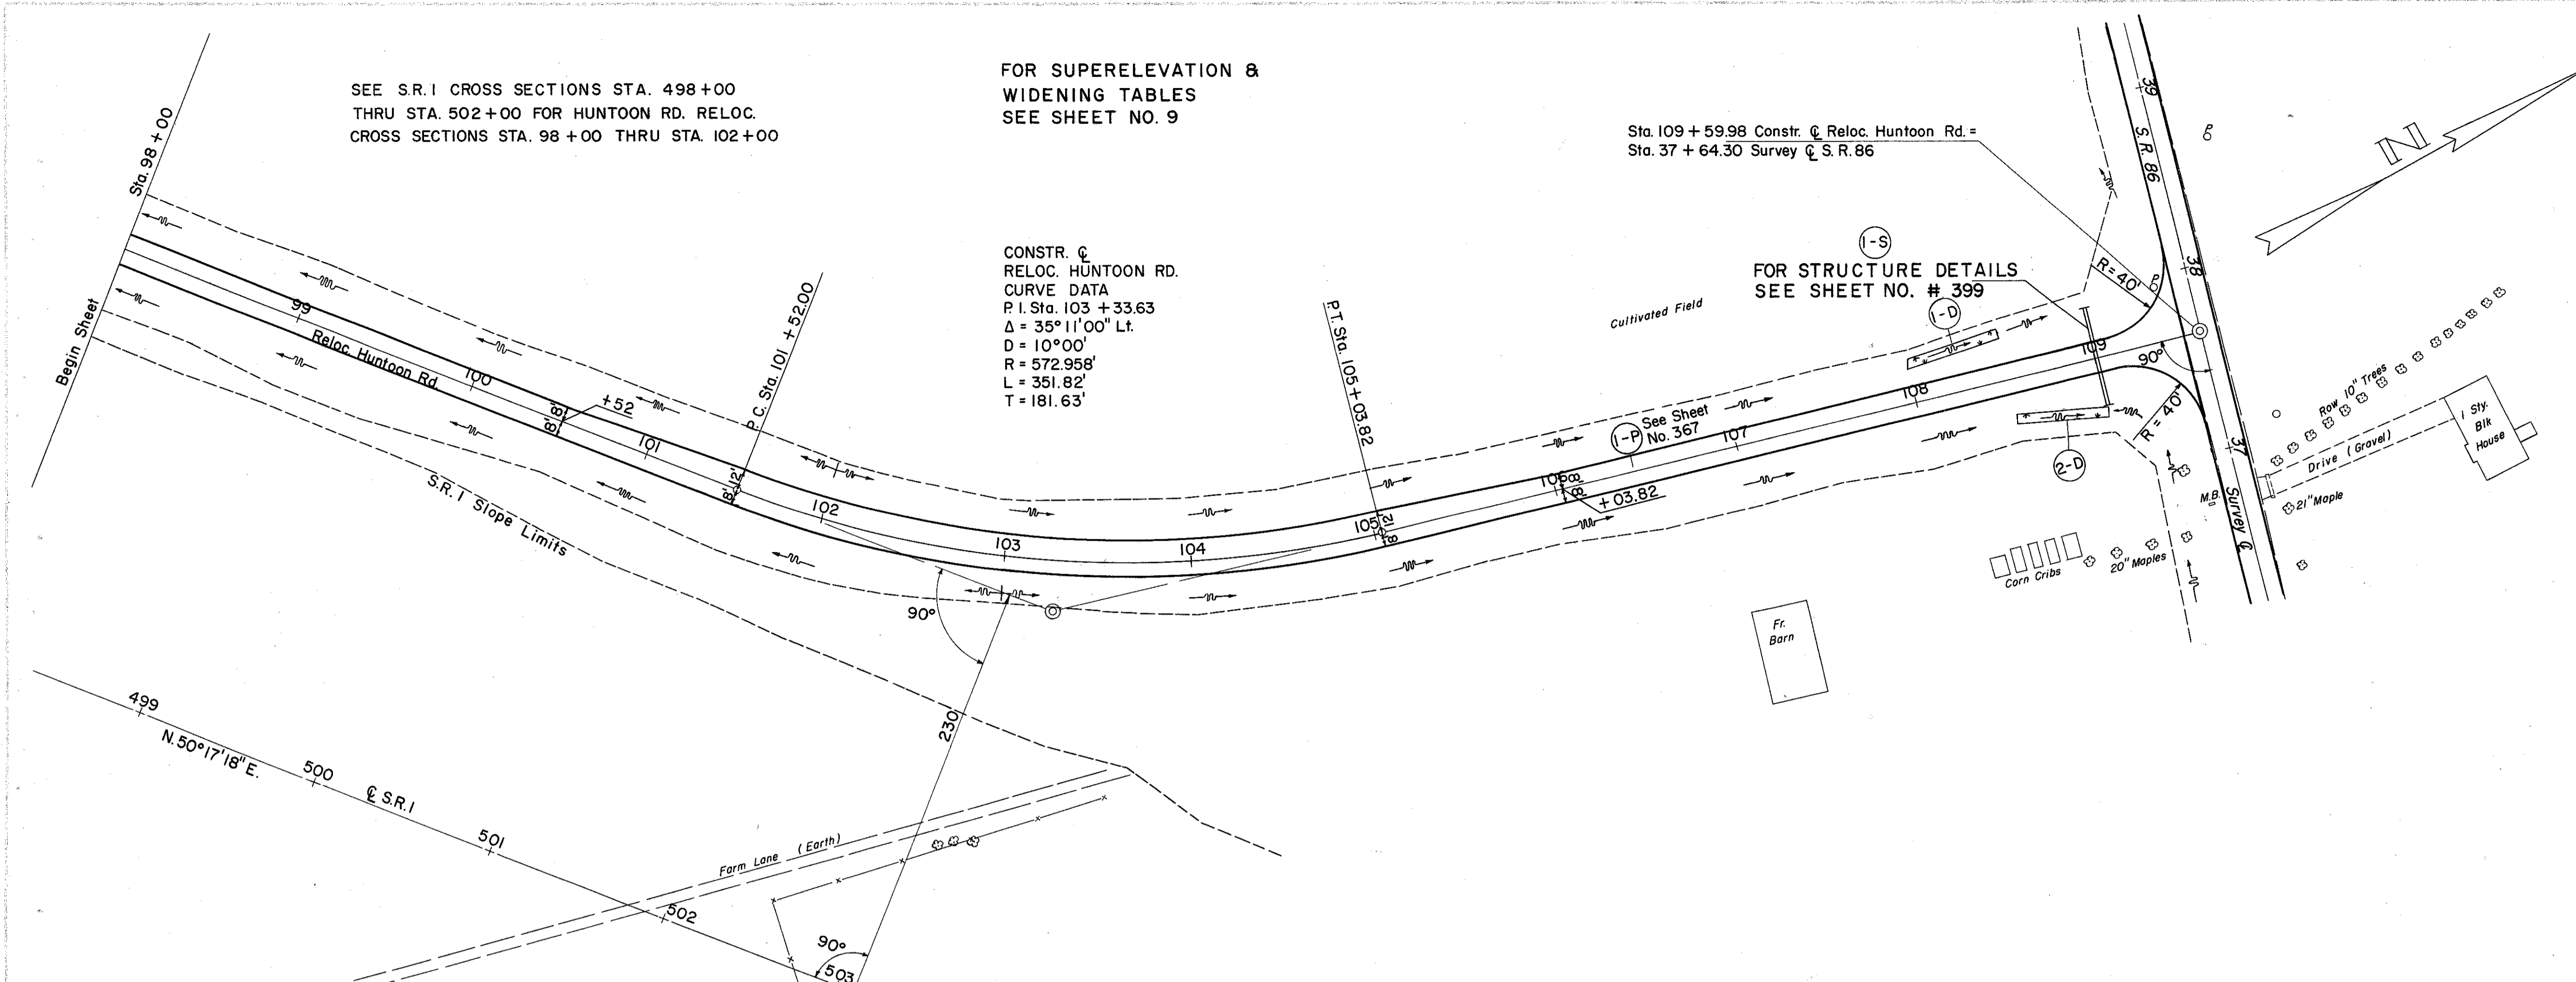

STRUCTURES

REF. NO.	STATION	SIDE	EXC. FOR STRUCT.	SODDING	S.Y.	C.Y.	L.F.
I-S 109+00			14	7		0.82	54

DRAINAGE

REF. NO.	STATION	DEPTH OF SODDING	WIDTH OF SODDING	LENGTH	S.Y.
I-D 108+50		4	4.8	50	28
2-D 108+50		3	5.1	27	
SUBTOTAL					28

STATION	DEPTH OF SODDING	WIDTH OF SODDING	LENGTH	S.Y.
108+50	4	4.8	48	27
109+00	4	4.8	4.8	
SUBTOTAL				27

EXCAVATION	= 3981 C.Y.
EMBANKMENT	= 154 C.Y.
EMBANKMENT @ 17.5%	= 181 C.Y.