


LAKE COUNTY
LAK-1-12.89

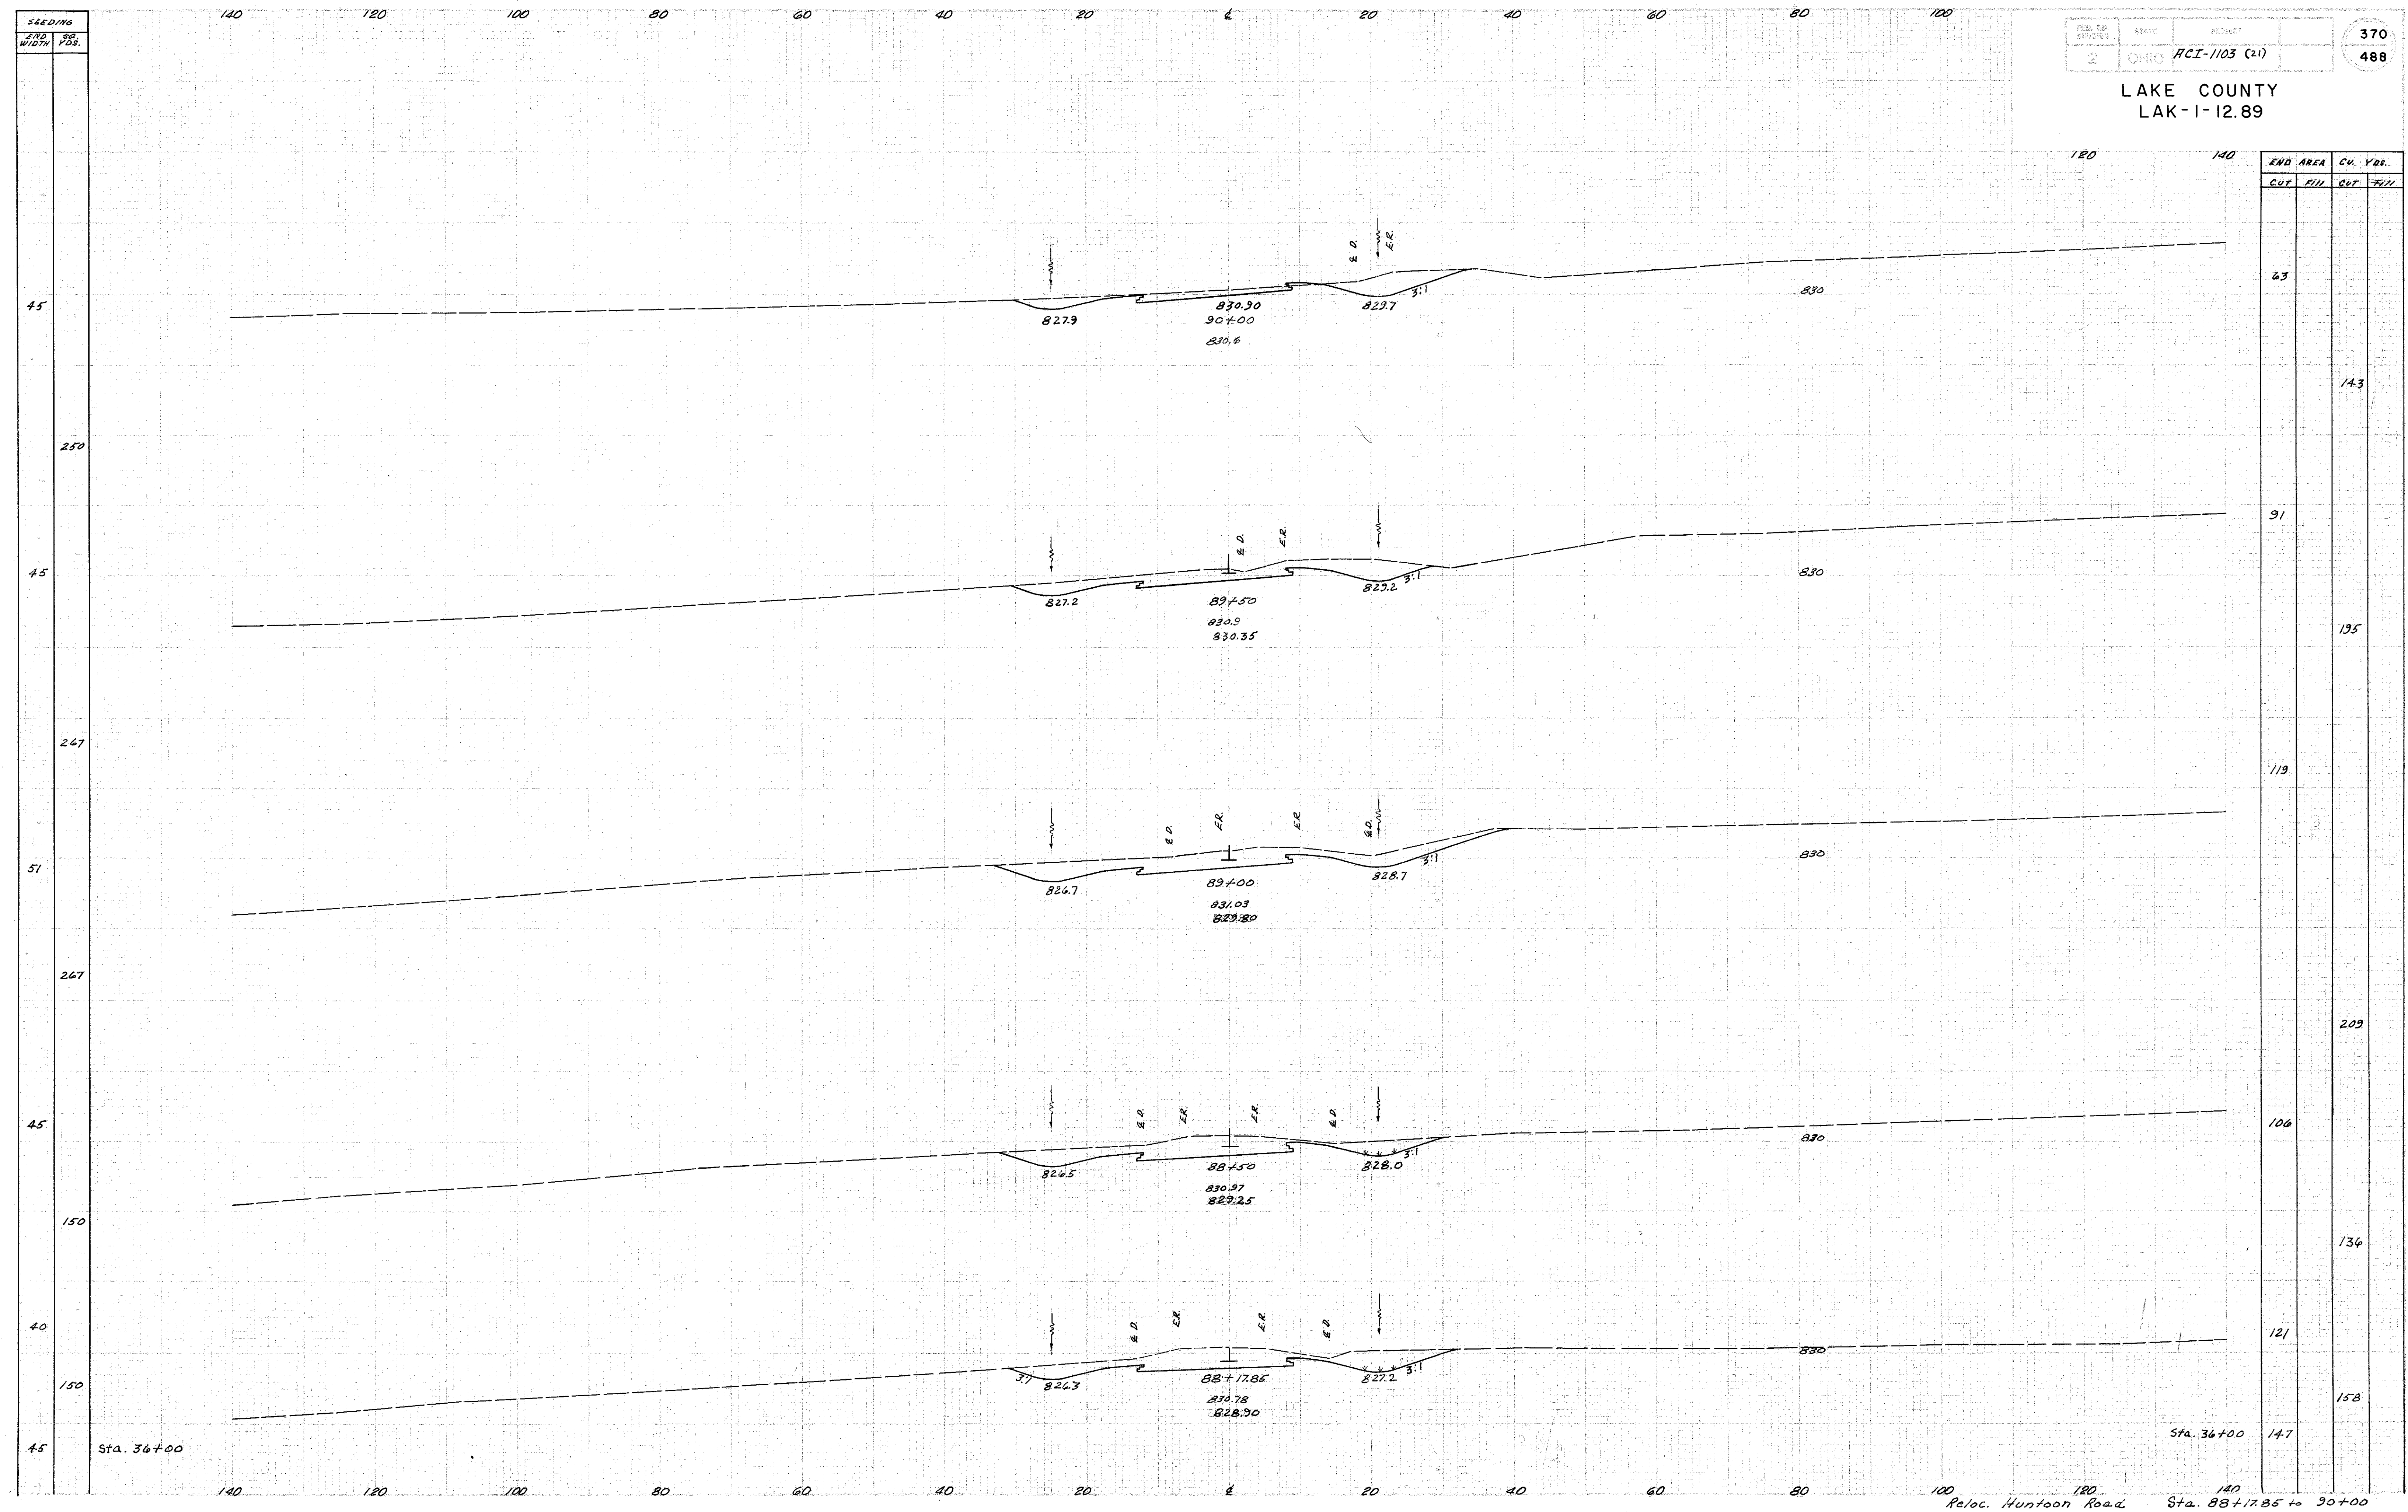

END AREA		Cu. Yds.	
CUT	FILL	CUT	FILL
63			143
91			195
119			209
106			134
121			158
147			

Sta. 36+00

Sta. 36+00

Reloc. Huntson Road Sta. 88+17.85 to 90+00