


LAKE COUNTY
LAK-1-12.89

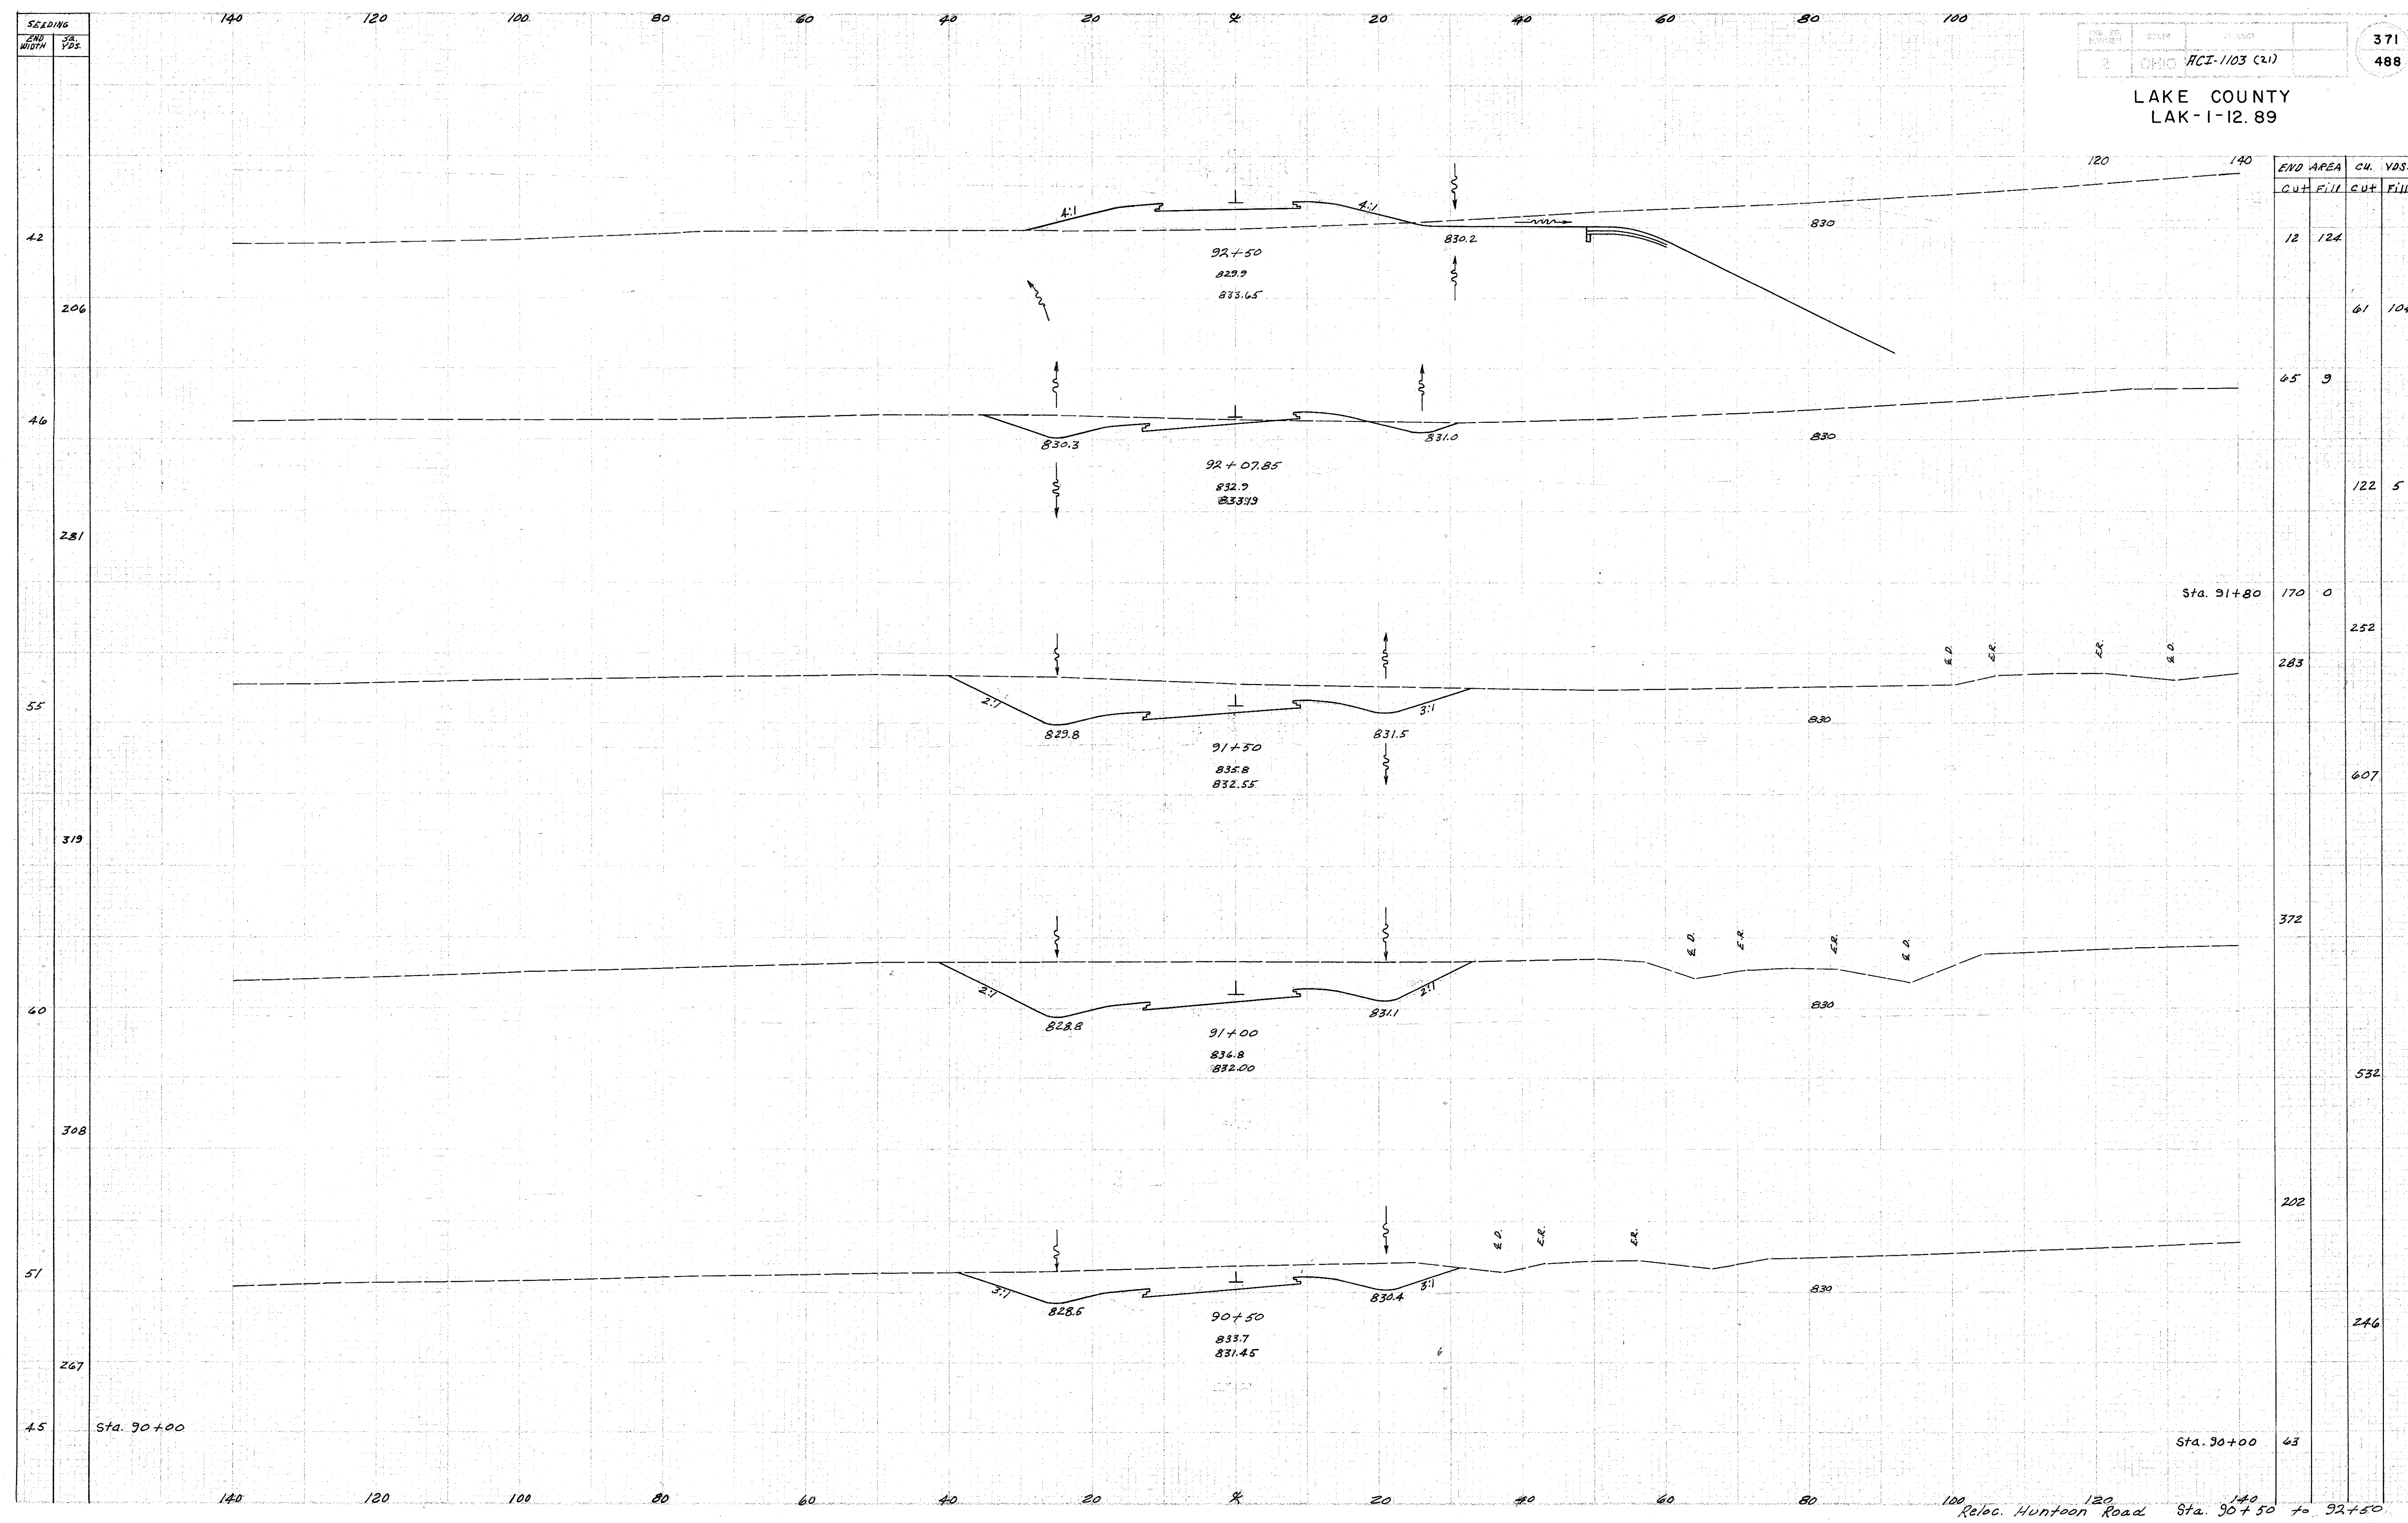

END AREA		CU. YDS.	
CUT	FILL	CUT	FILL
12	124	61	104
45	9	122	5
170	0	252	
283		607	
372		532	
202		246	
43			

Reloc. Huntan Road Sta. 90+50 to 92+50