


SEEDING
END WIDTH
30.00
YDS.

2 CHD ACI-1103 (21) 379
488

LAKE COUNTY
LAK-1-12.89

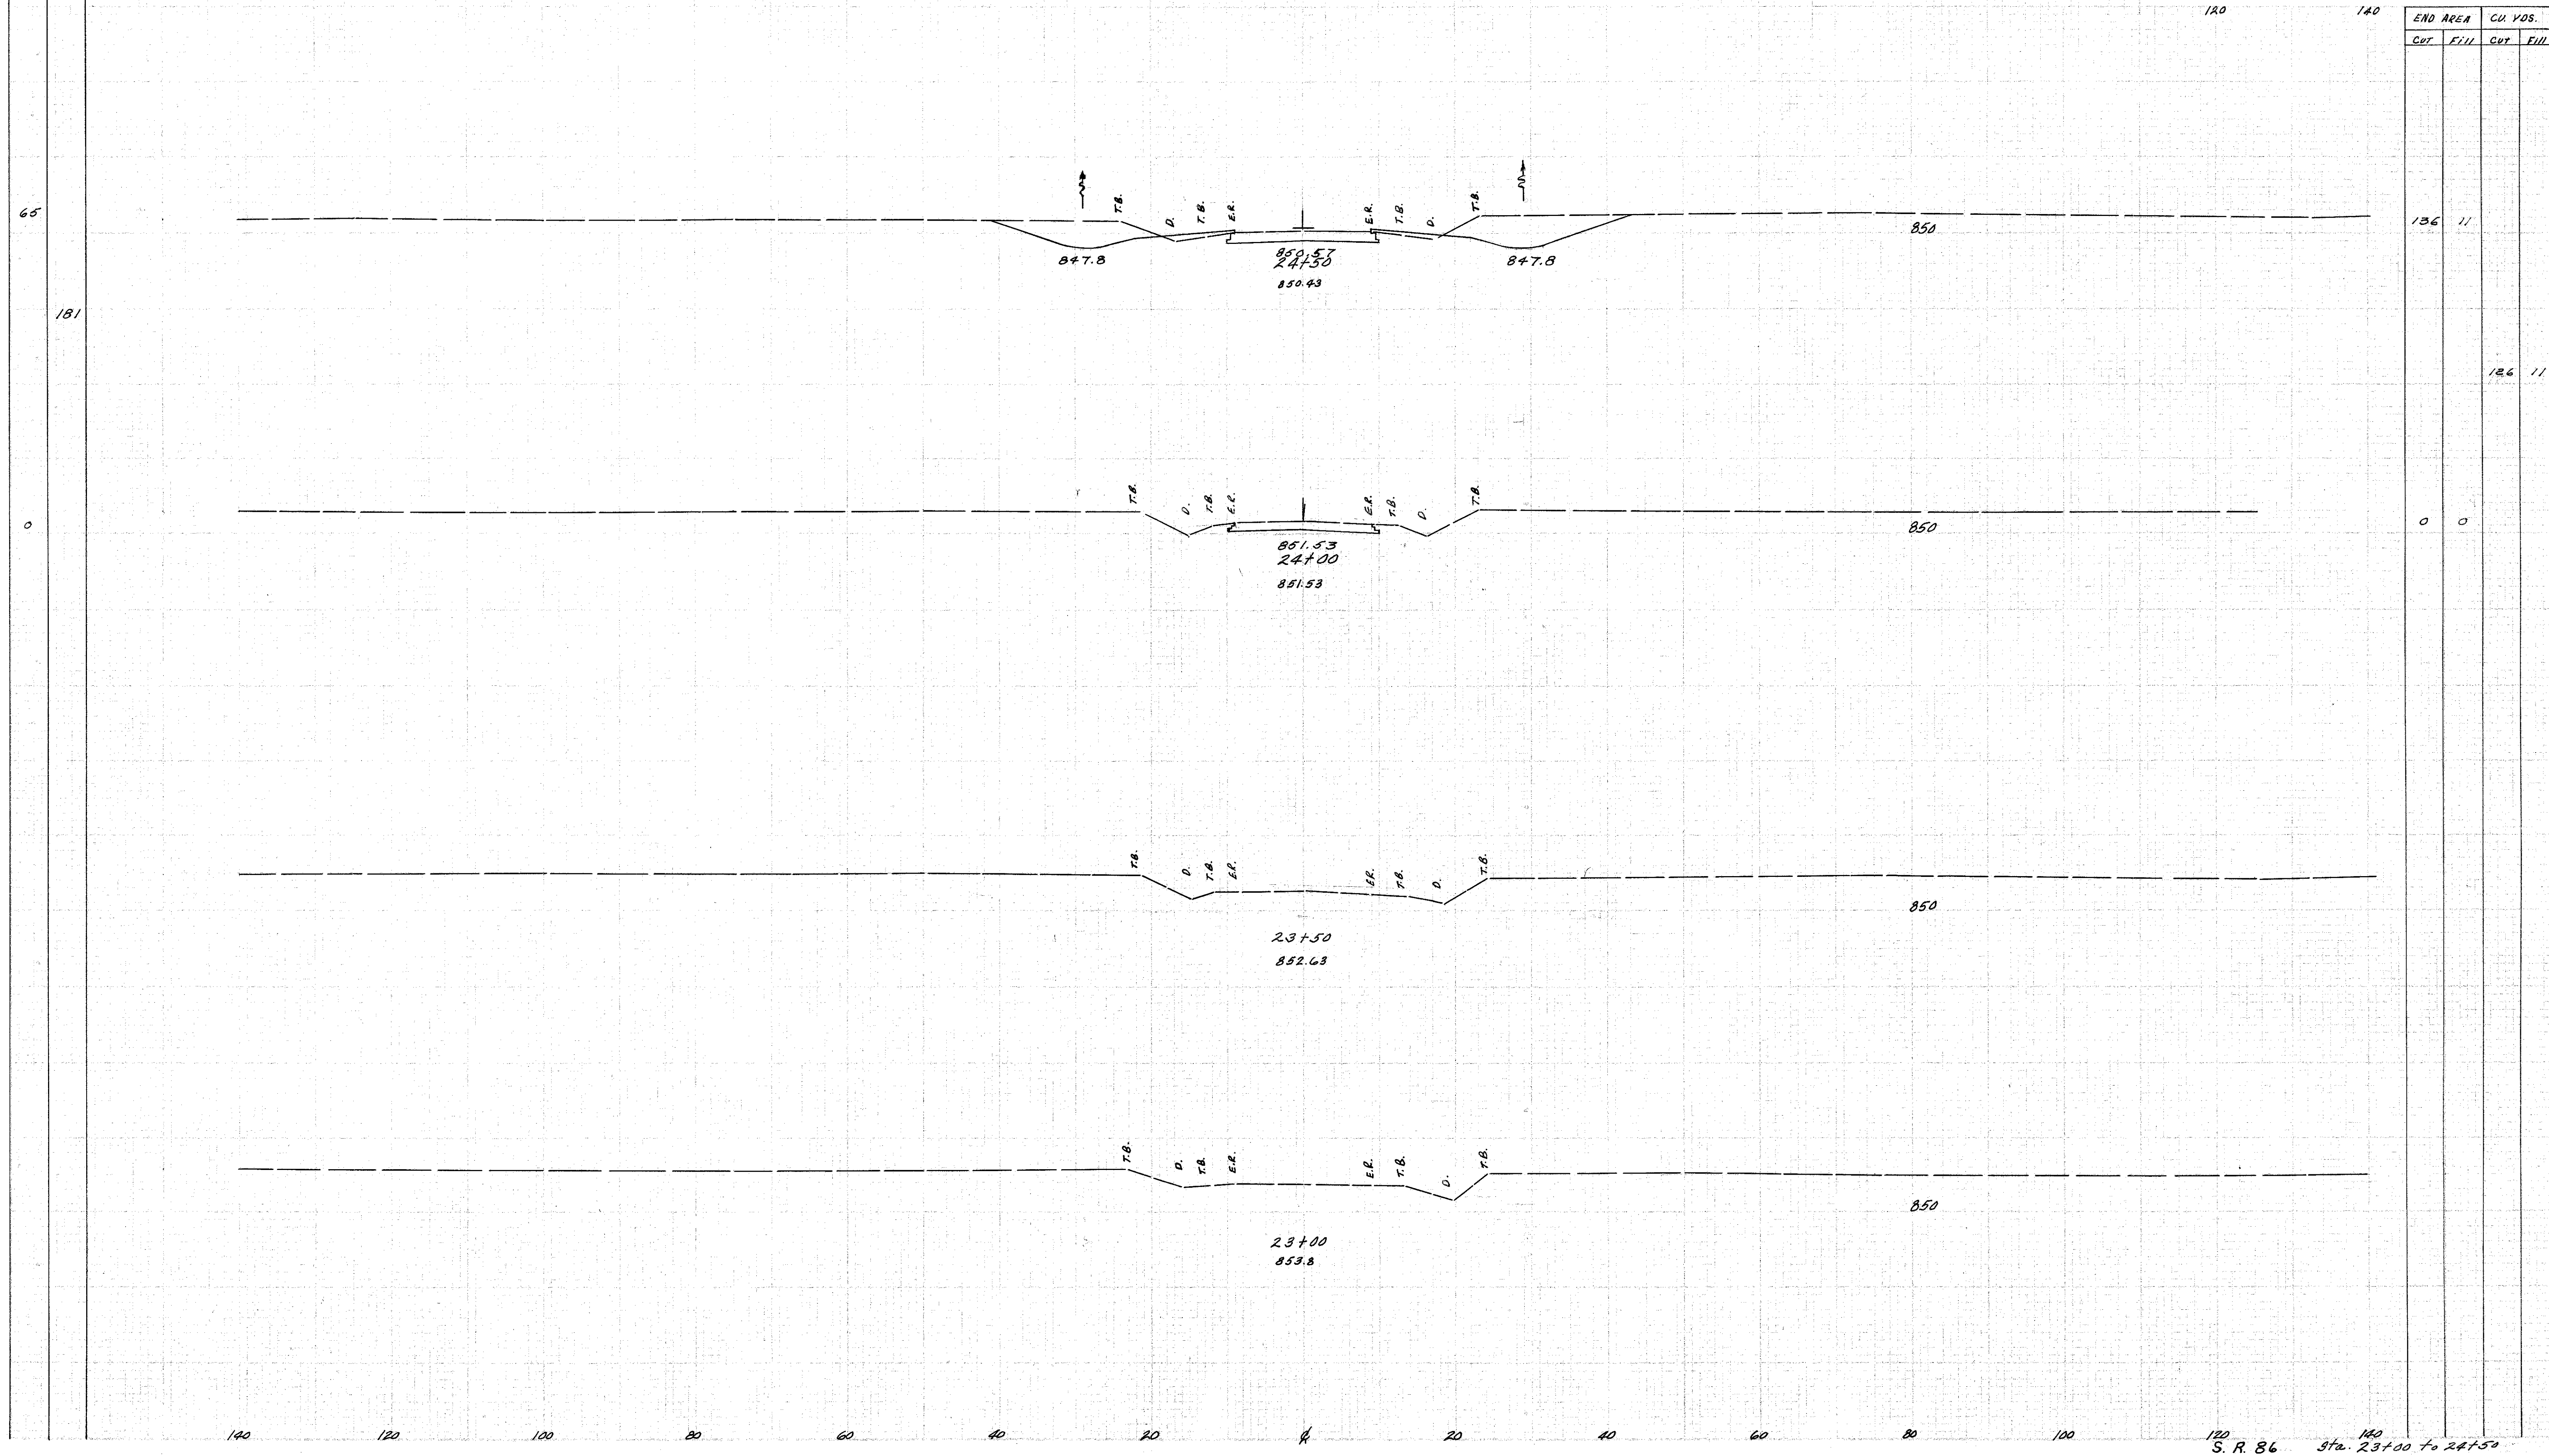

END AREA
CUT FILL

END AREA		CU. YDS.	
CUT	FILL	CUT	FILL
136	11		
		126	11
0	0		