


LAKE COUNTY
LAK-1-12.89

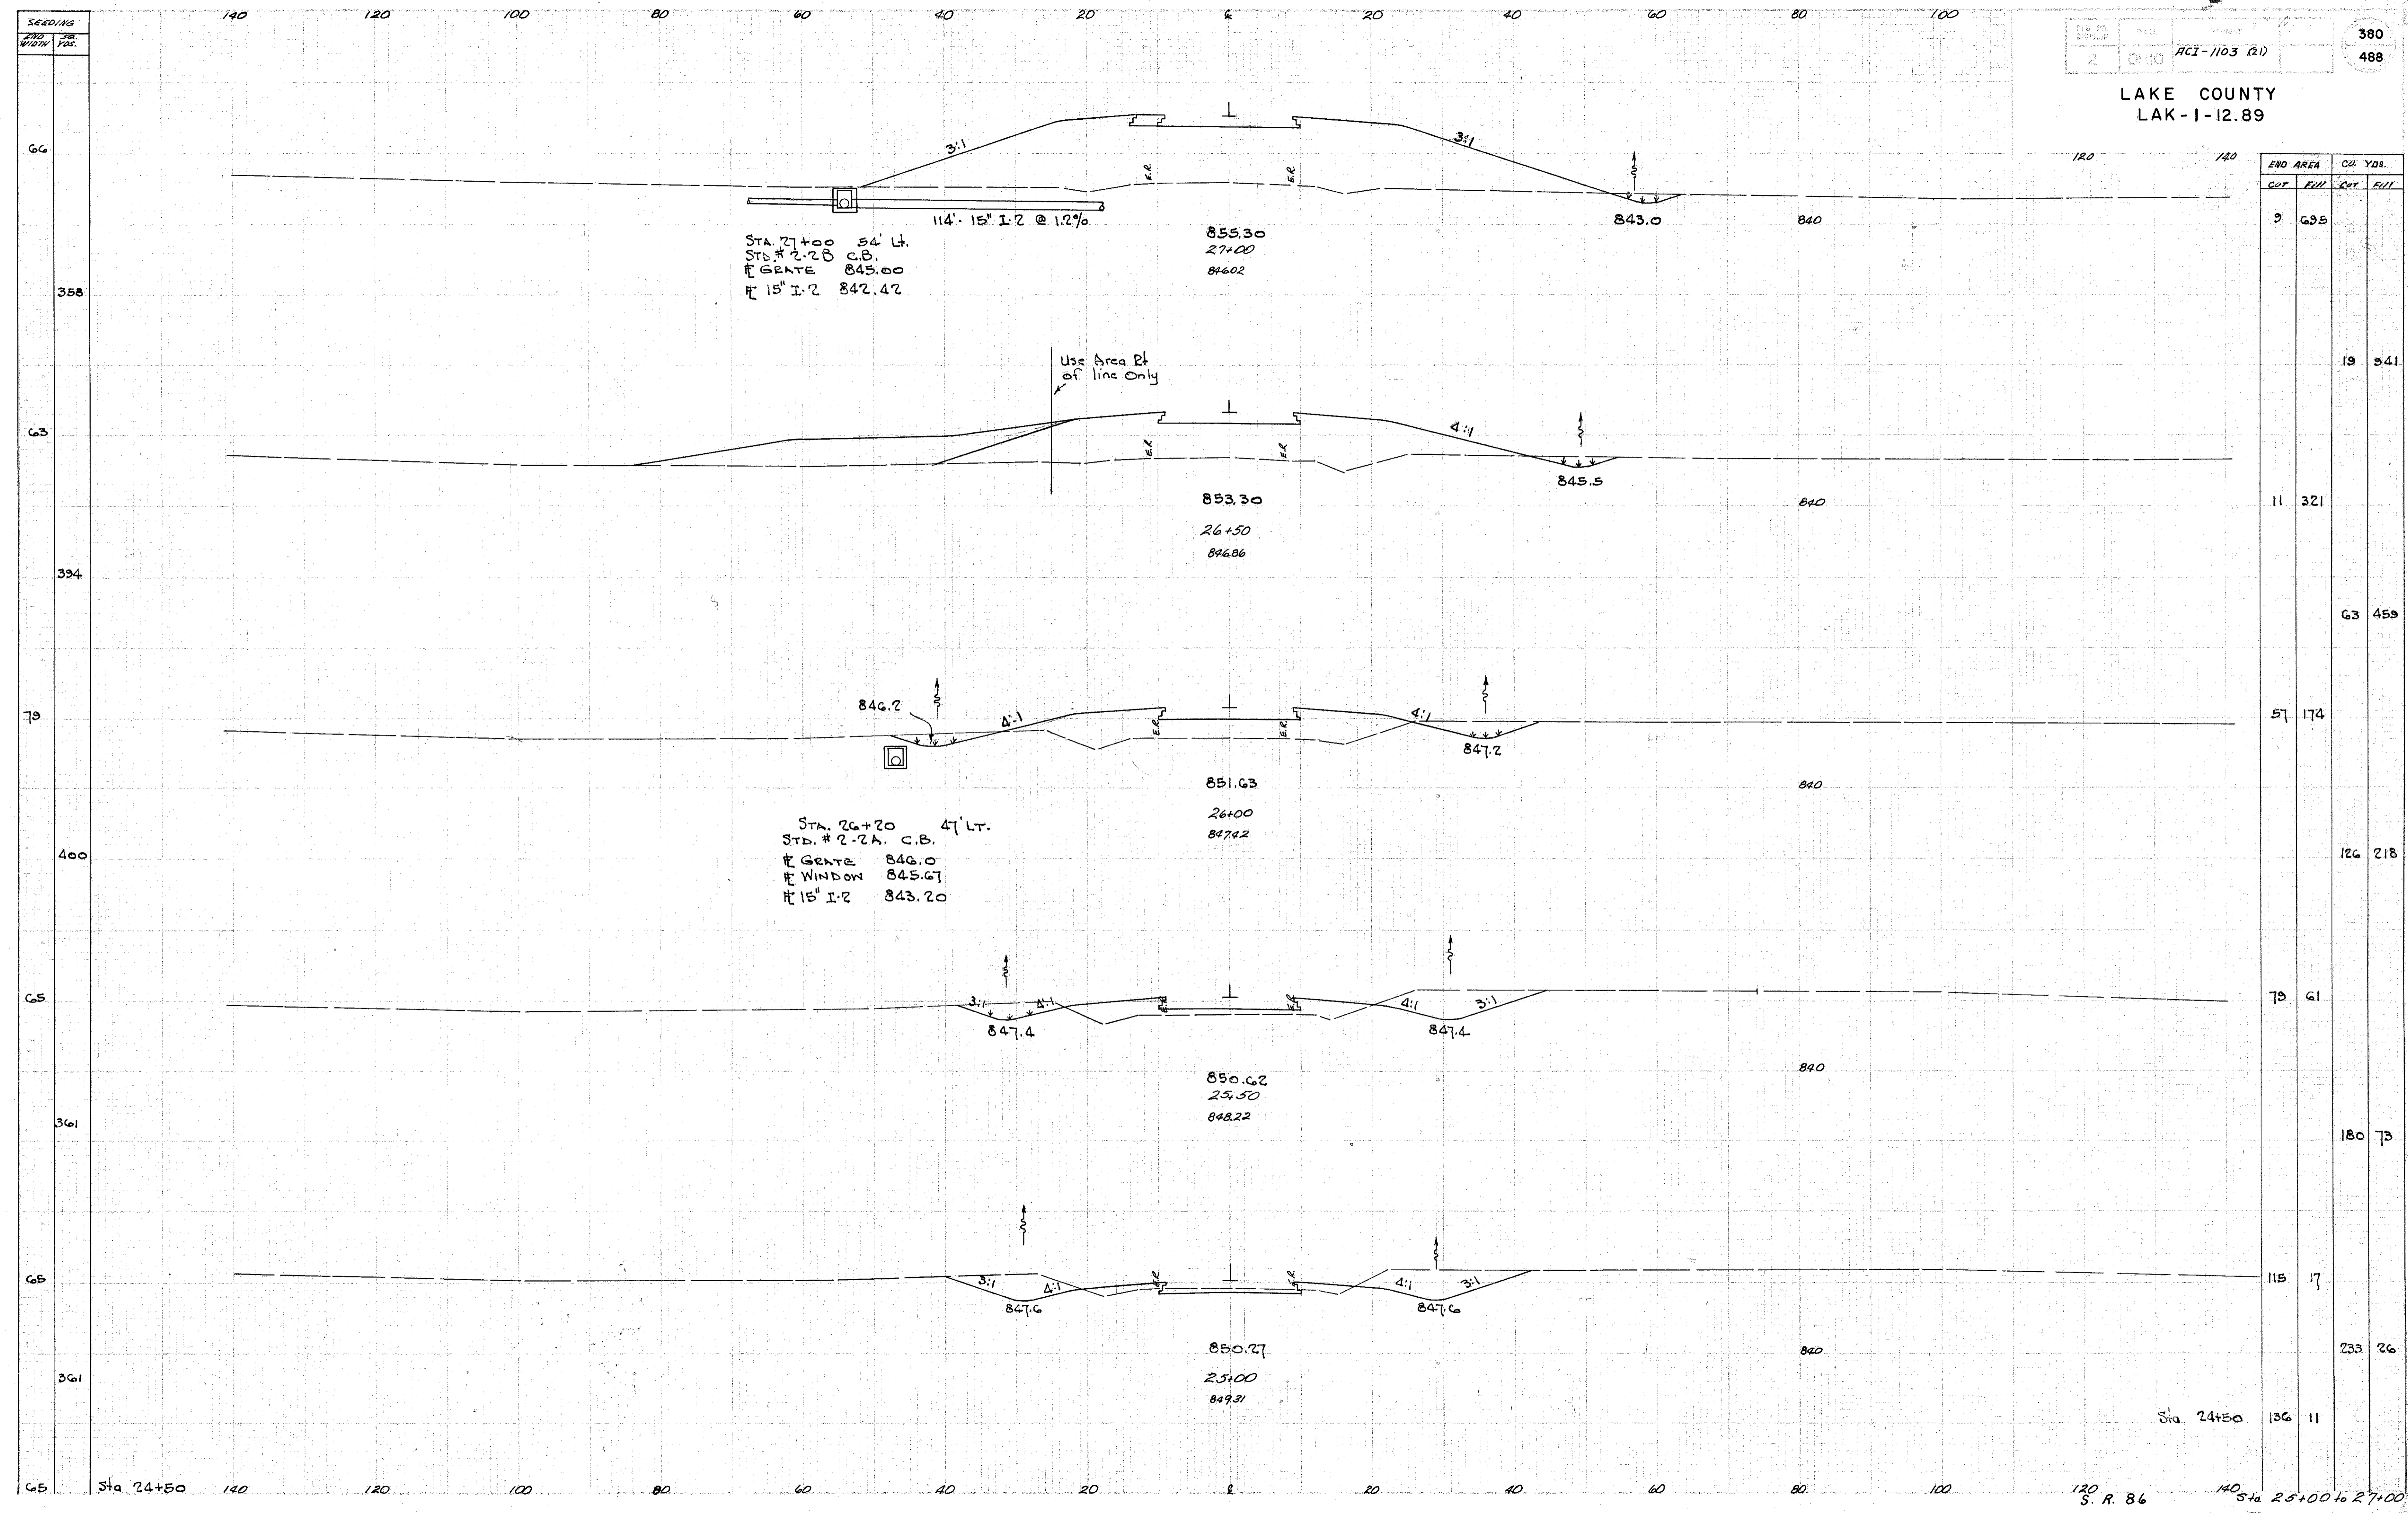

STA. 27+00 54' LT.
STD. # 2-2B C.B.
GRATE 845.00
15" I.P. 842.42

114' 15" I.P. @ 1.2%
855.30
27+00
846.02

Use Area Pt.
of line Only

853.30
26+50
846.86

STA. 26+20 41' LT.
STD. # 2-2A C.B.
GRATE 846.0
WINDOW 845.67
15" I.P. 843.20

846.2
847.2
851.63
26+00
847.42

847.4
847.4
850.62
25+50
848.22

847.6
847.6
850.27
25+00
849.31

STA.	END AREA		CU. YDS.	
	CUT	FILL	CUT	FILL
27+00	9	695		
26+50	11	321	19	941
26+20	57	174	63	459
24+50	79	61	126	218
	115	17	180	73
	136	11	233	26

Sta. 24+50