


LAKE COUNTY
 LAK-1-12.89

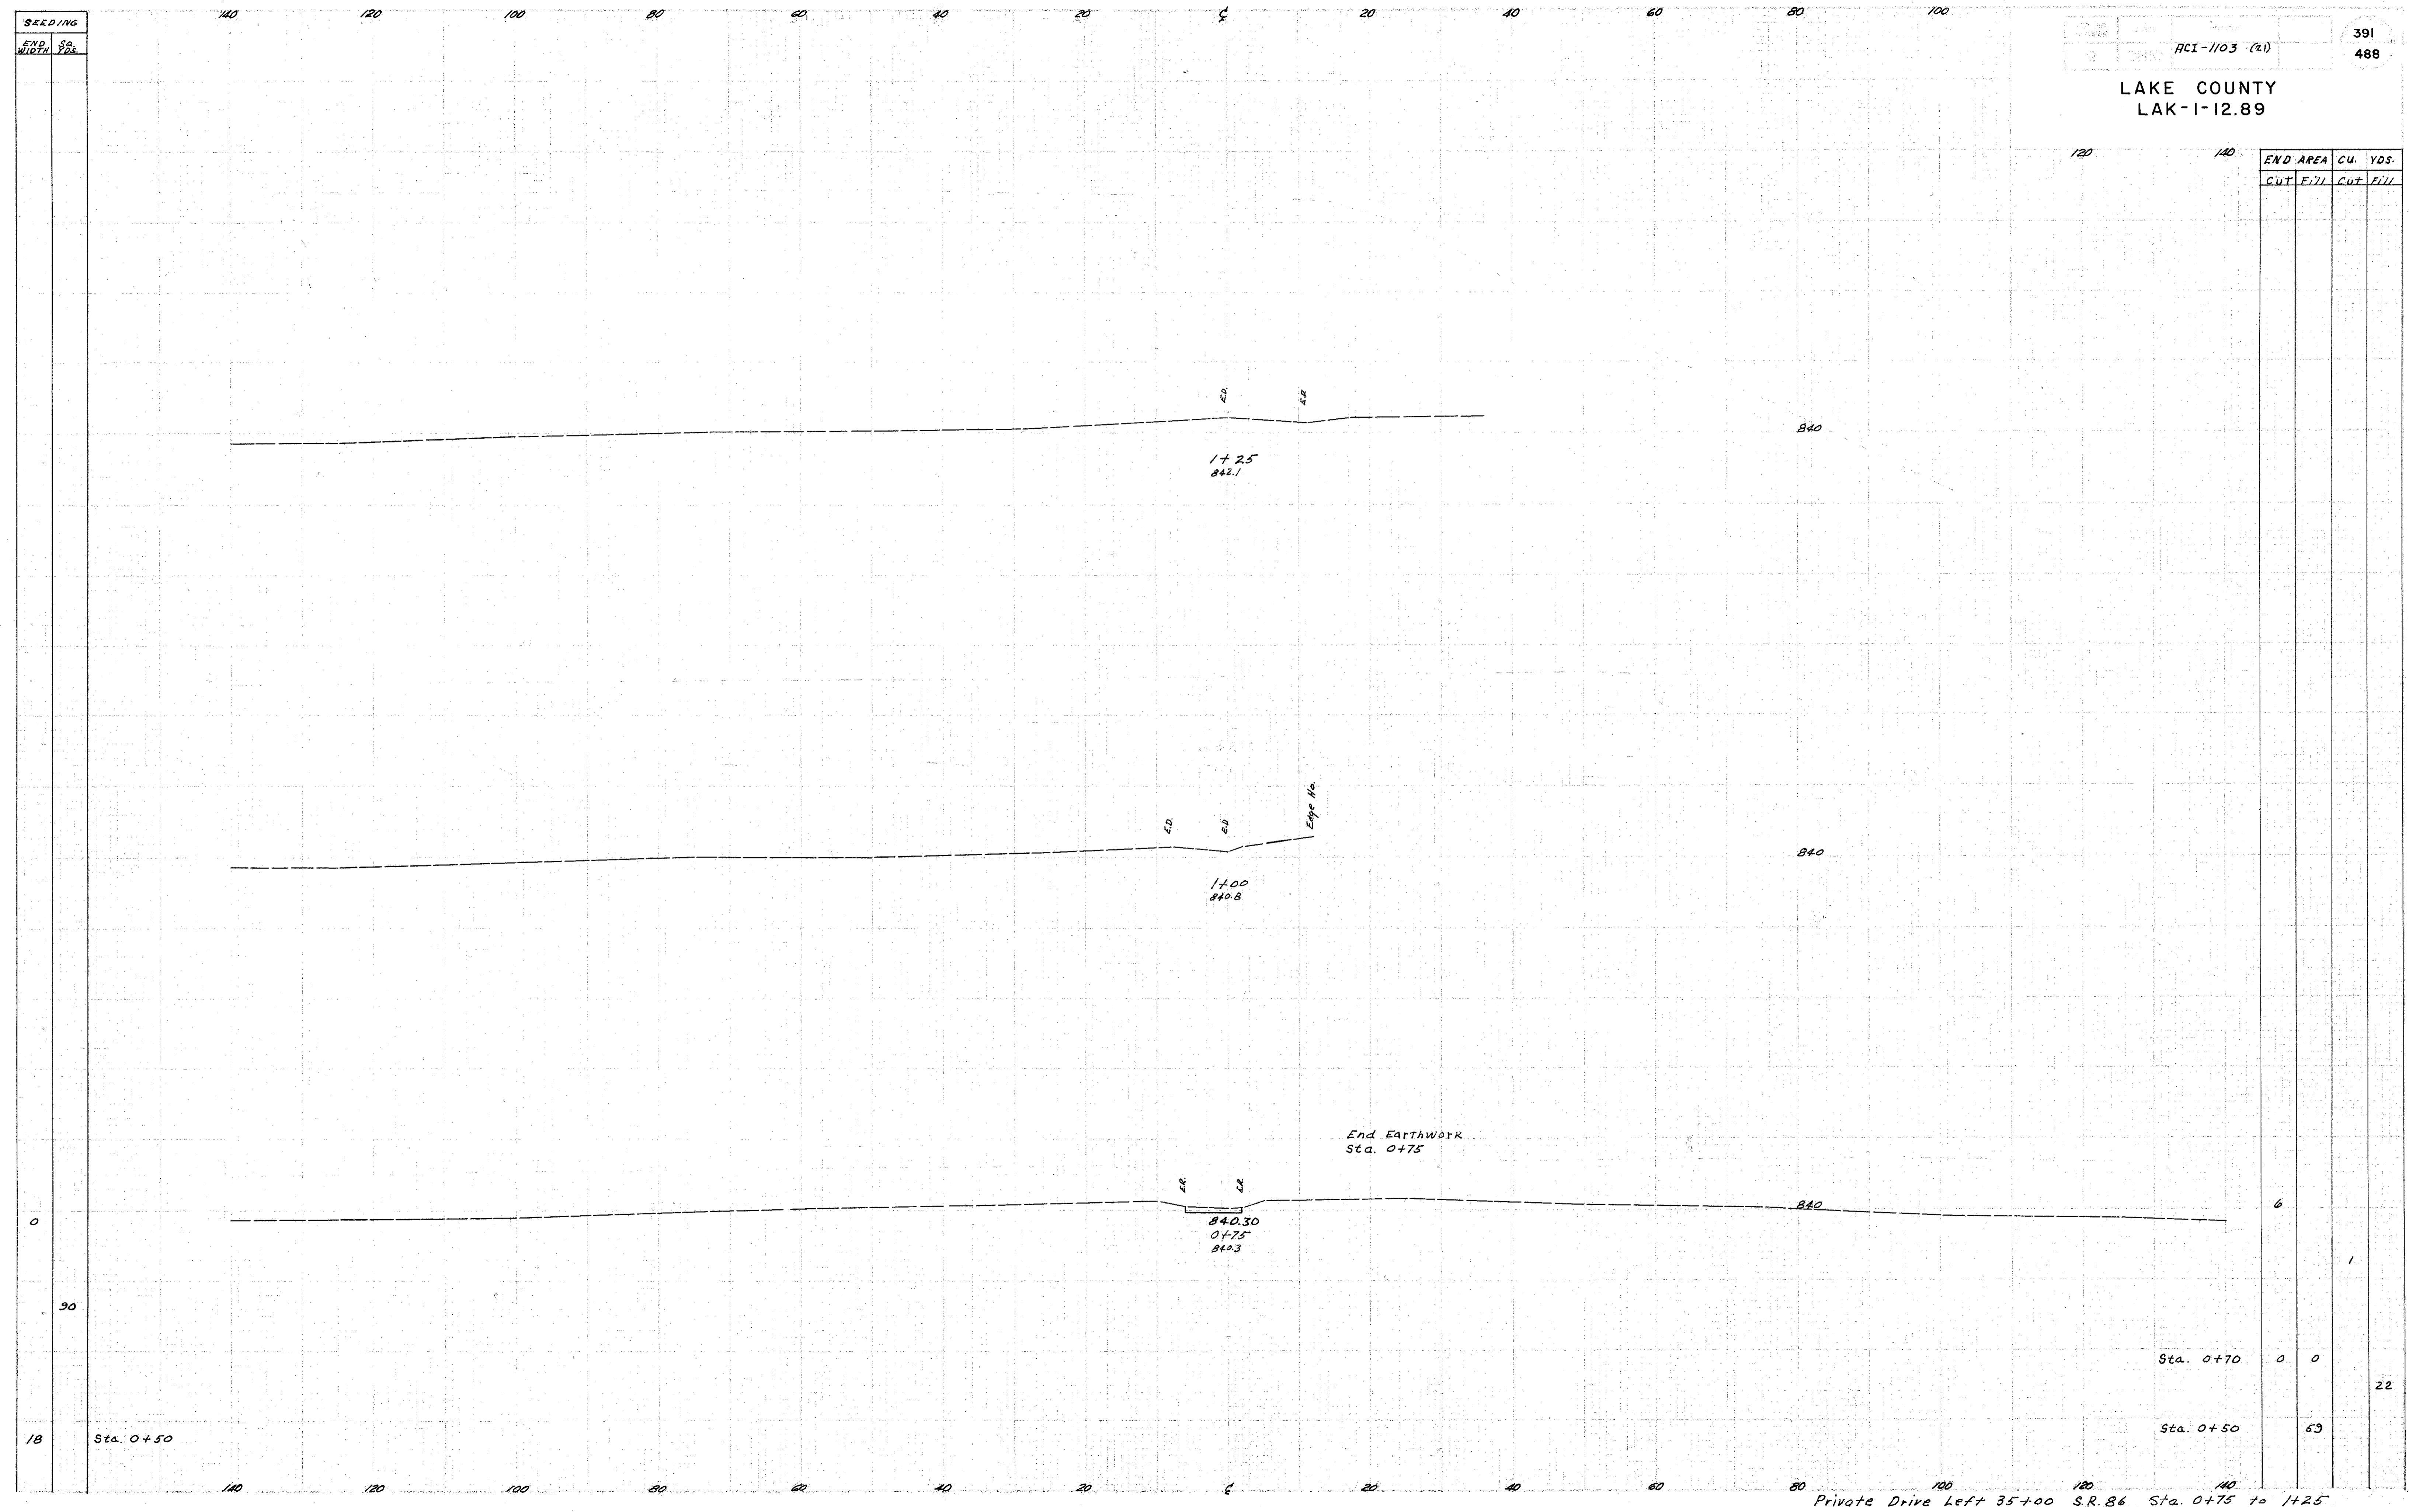

END AREA	CU.		YDS.	
	CUT	FILL	CUT	FILL
6				
				1
				22
Sta. 0+70	0	0		
Sta. 0+50		53		

Private Drive Left 35+00 S.R. 86 Sta. 0+75 to 1+25