



LAKE COUNTY
SEC. LAK-1-12.89

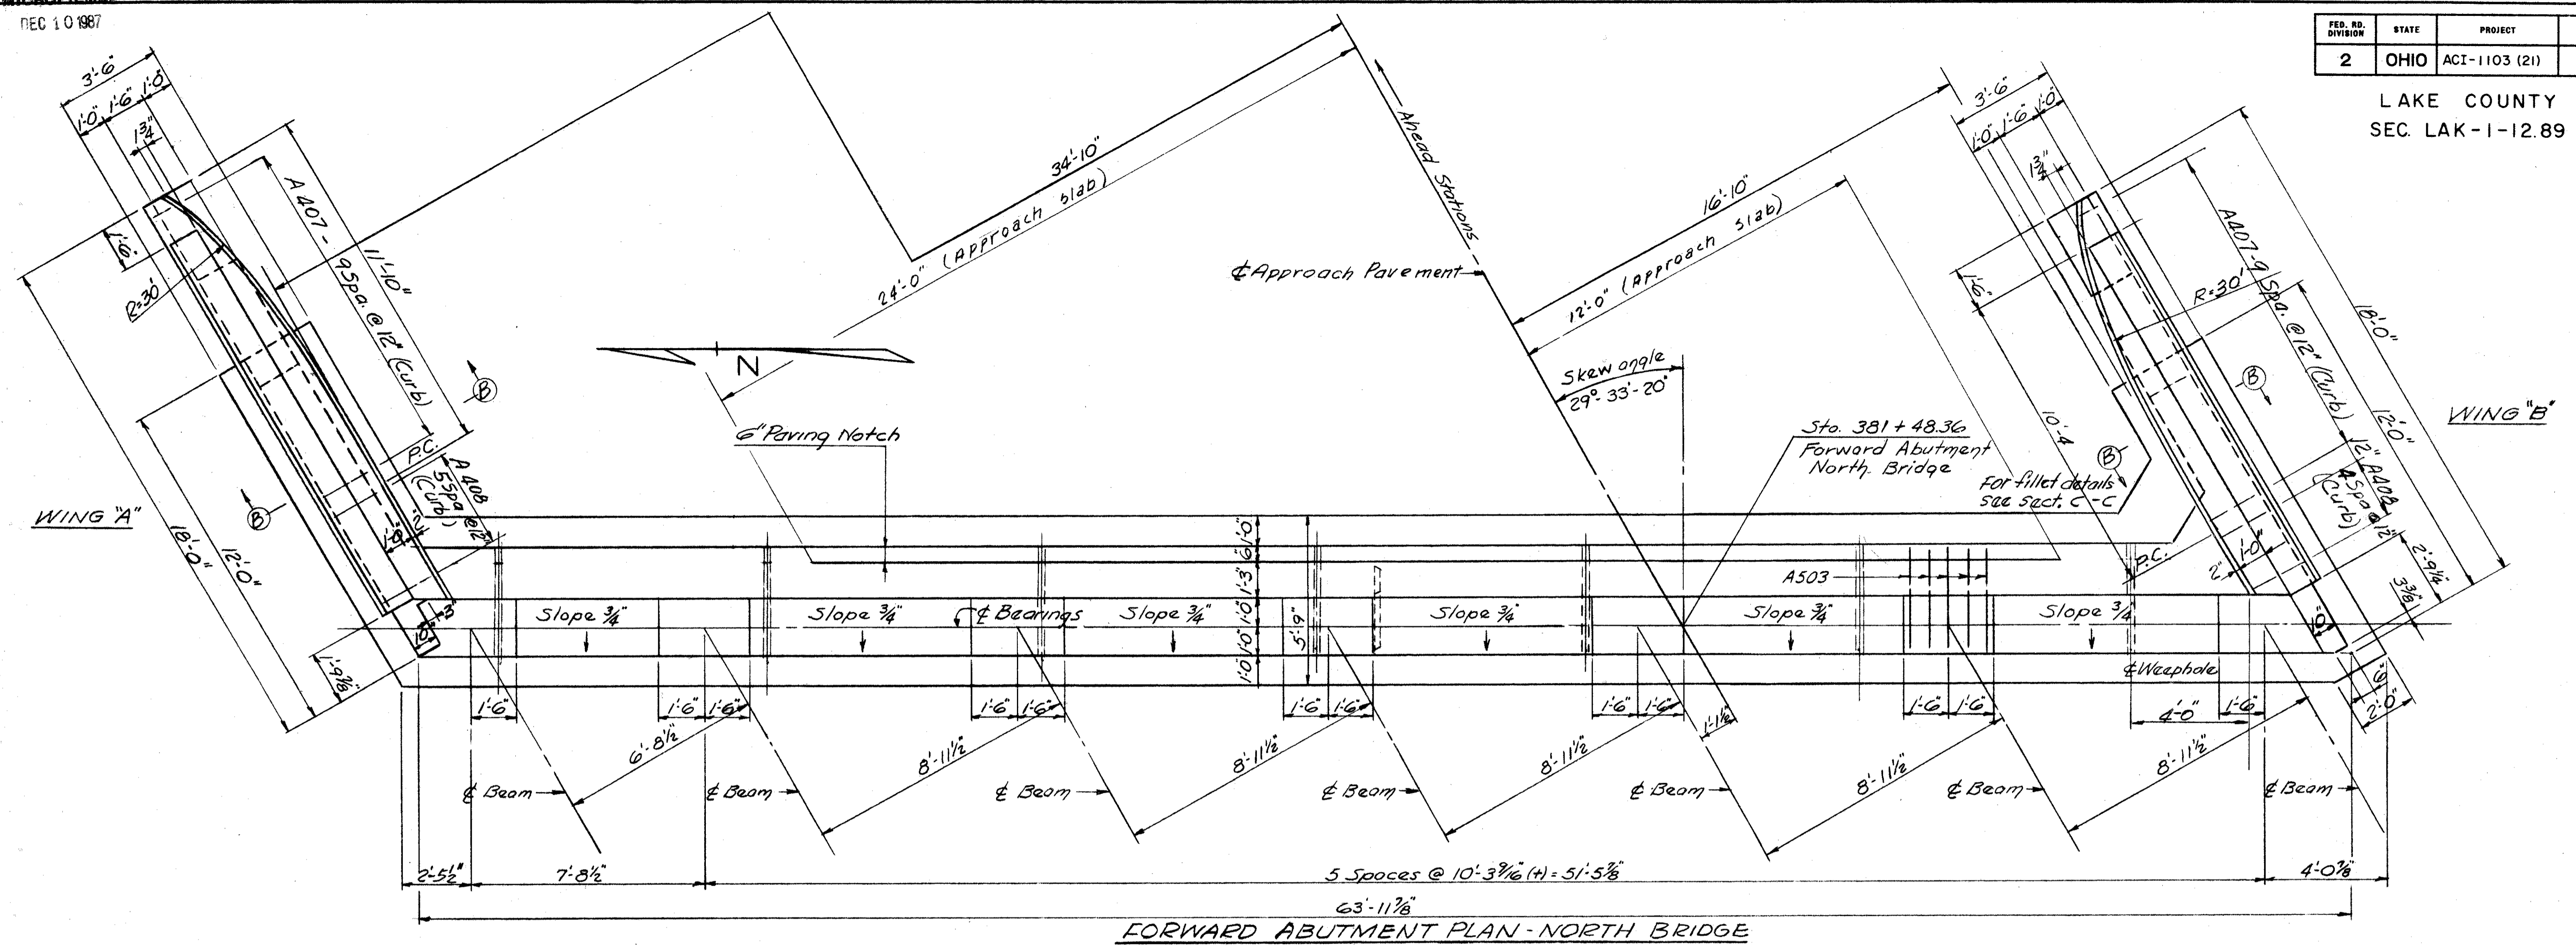

FORWARD ABUTMENT PLAN - NORTH BRIDGE

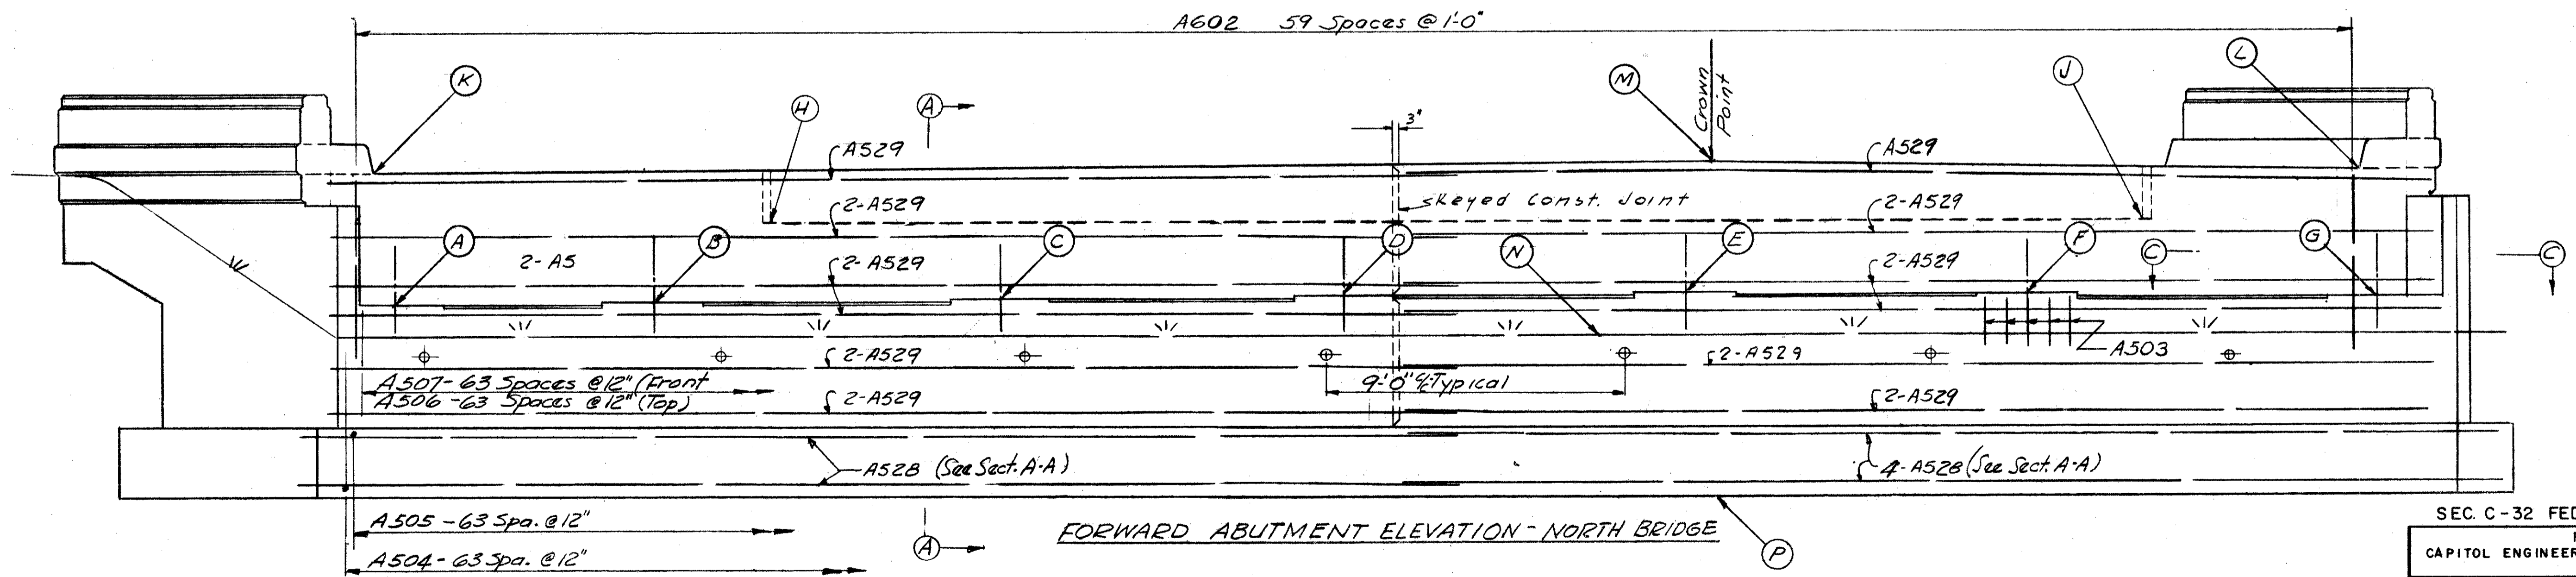

FORWARD ABUTMENT ELEVATION - NORTH BRIDGE

SEC. C-32 FED. AID PROJ. NO. ACI-1103 (21)
 PREPARED BY
 CAPITOL ENGINEERING ASSOCIATES, DILLSBURG, PA.
 FOR
 STATE OF OHIO
 DEPARTMENT OF HIGHWAYS
 NORTH ABUTMENTS
 BRIDGE NO. LAK-1-1389
 SR1 OVER AUBURN ROAD
 LAKE COUNTY
 STA. 380 + 38.95

DESIGNED	DRAWN	TRACED	CHECKED	REVISED	DATE	REVISED
C.E.B.	S.M.C.		J.M.M.			

ELEVATIONS													
A	B	C	D	E	F	G	H	J	K	L	M	N	P
827.01	827.14	827.32	827.50	827.68	827.62	827.52	829.86	830.23	830.95	831.46	831.65	826.01	821.01