


MICROFILMED  
DEC 10 1987


FED. RD. DIVISION	STATE	PROJECT	
2	OHIO	ACI-1103 (21)	

428  
488


LAKE COUNTY  
SEC. LAK-1-12.89

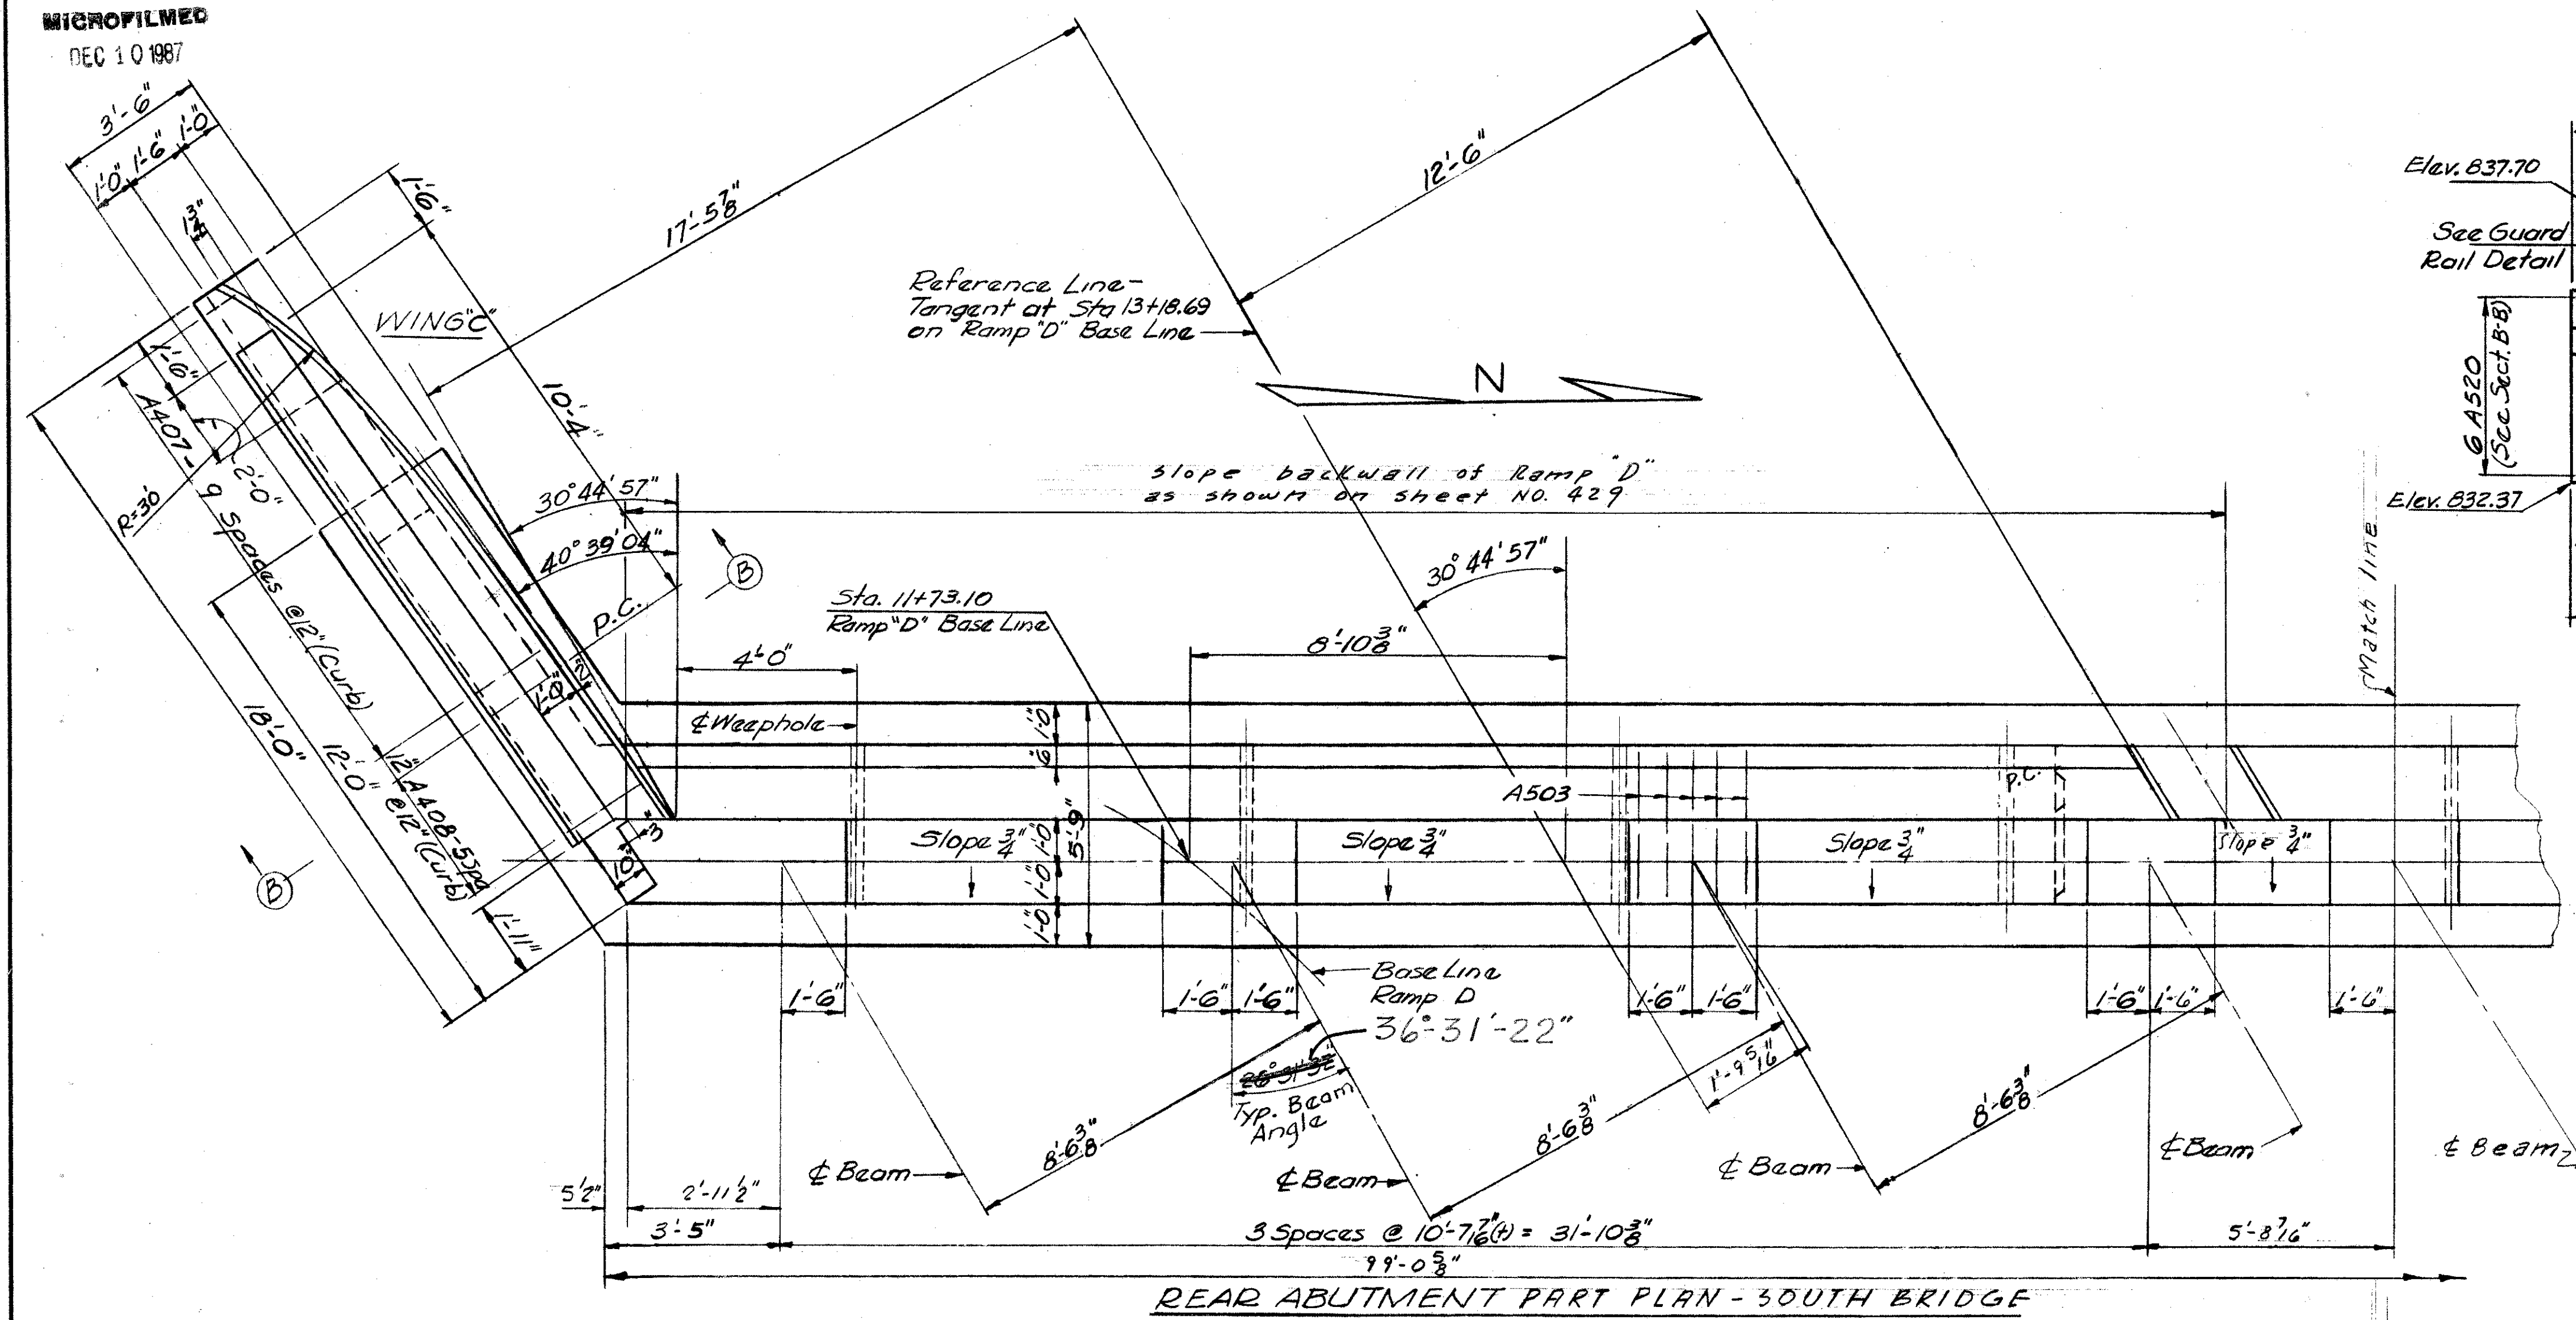

REAR ABUTMENT PART PLAN - SOUTH BRIDGE

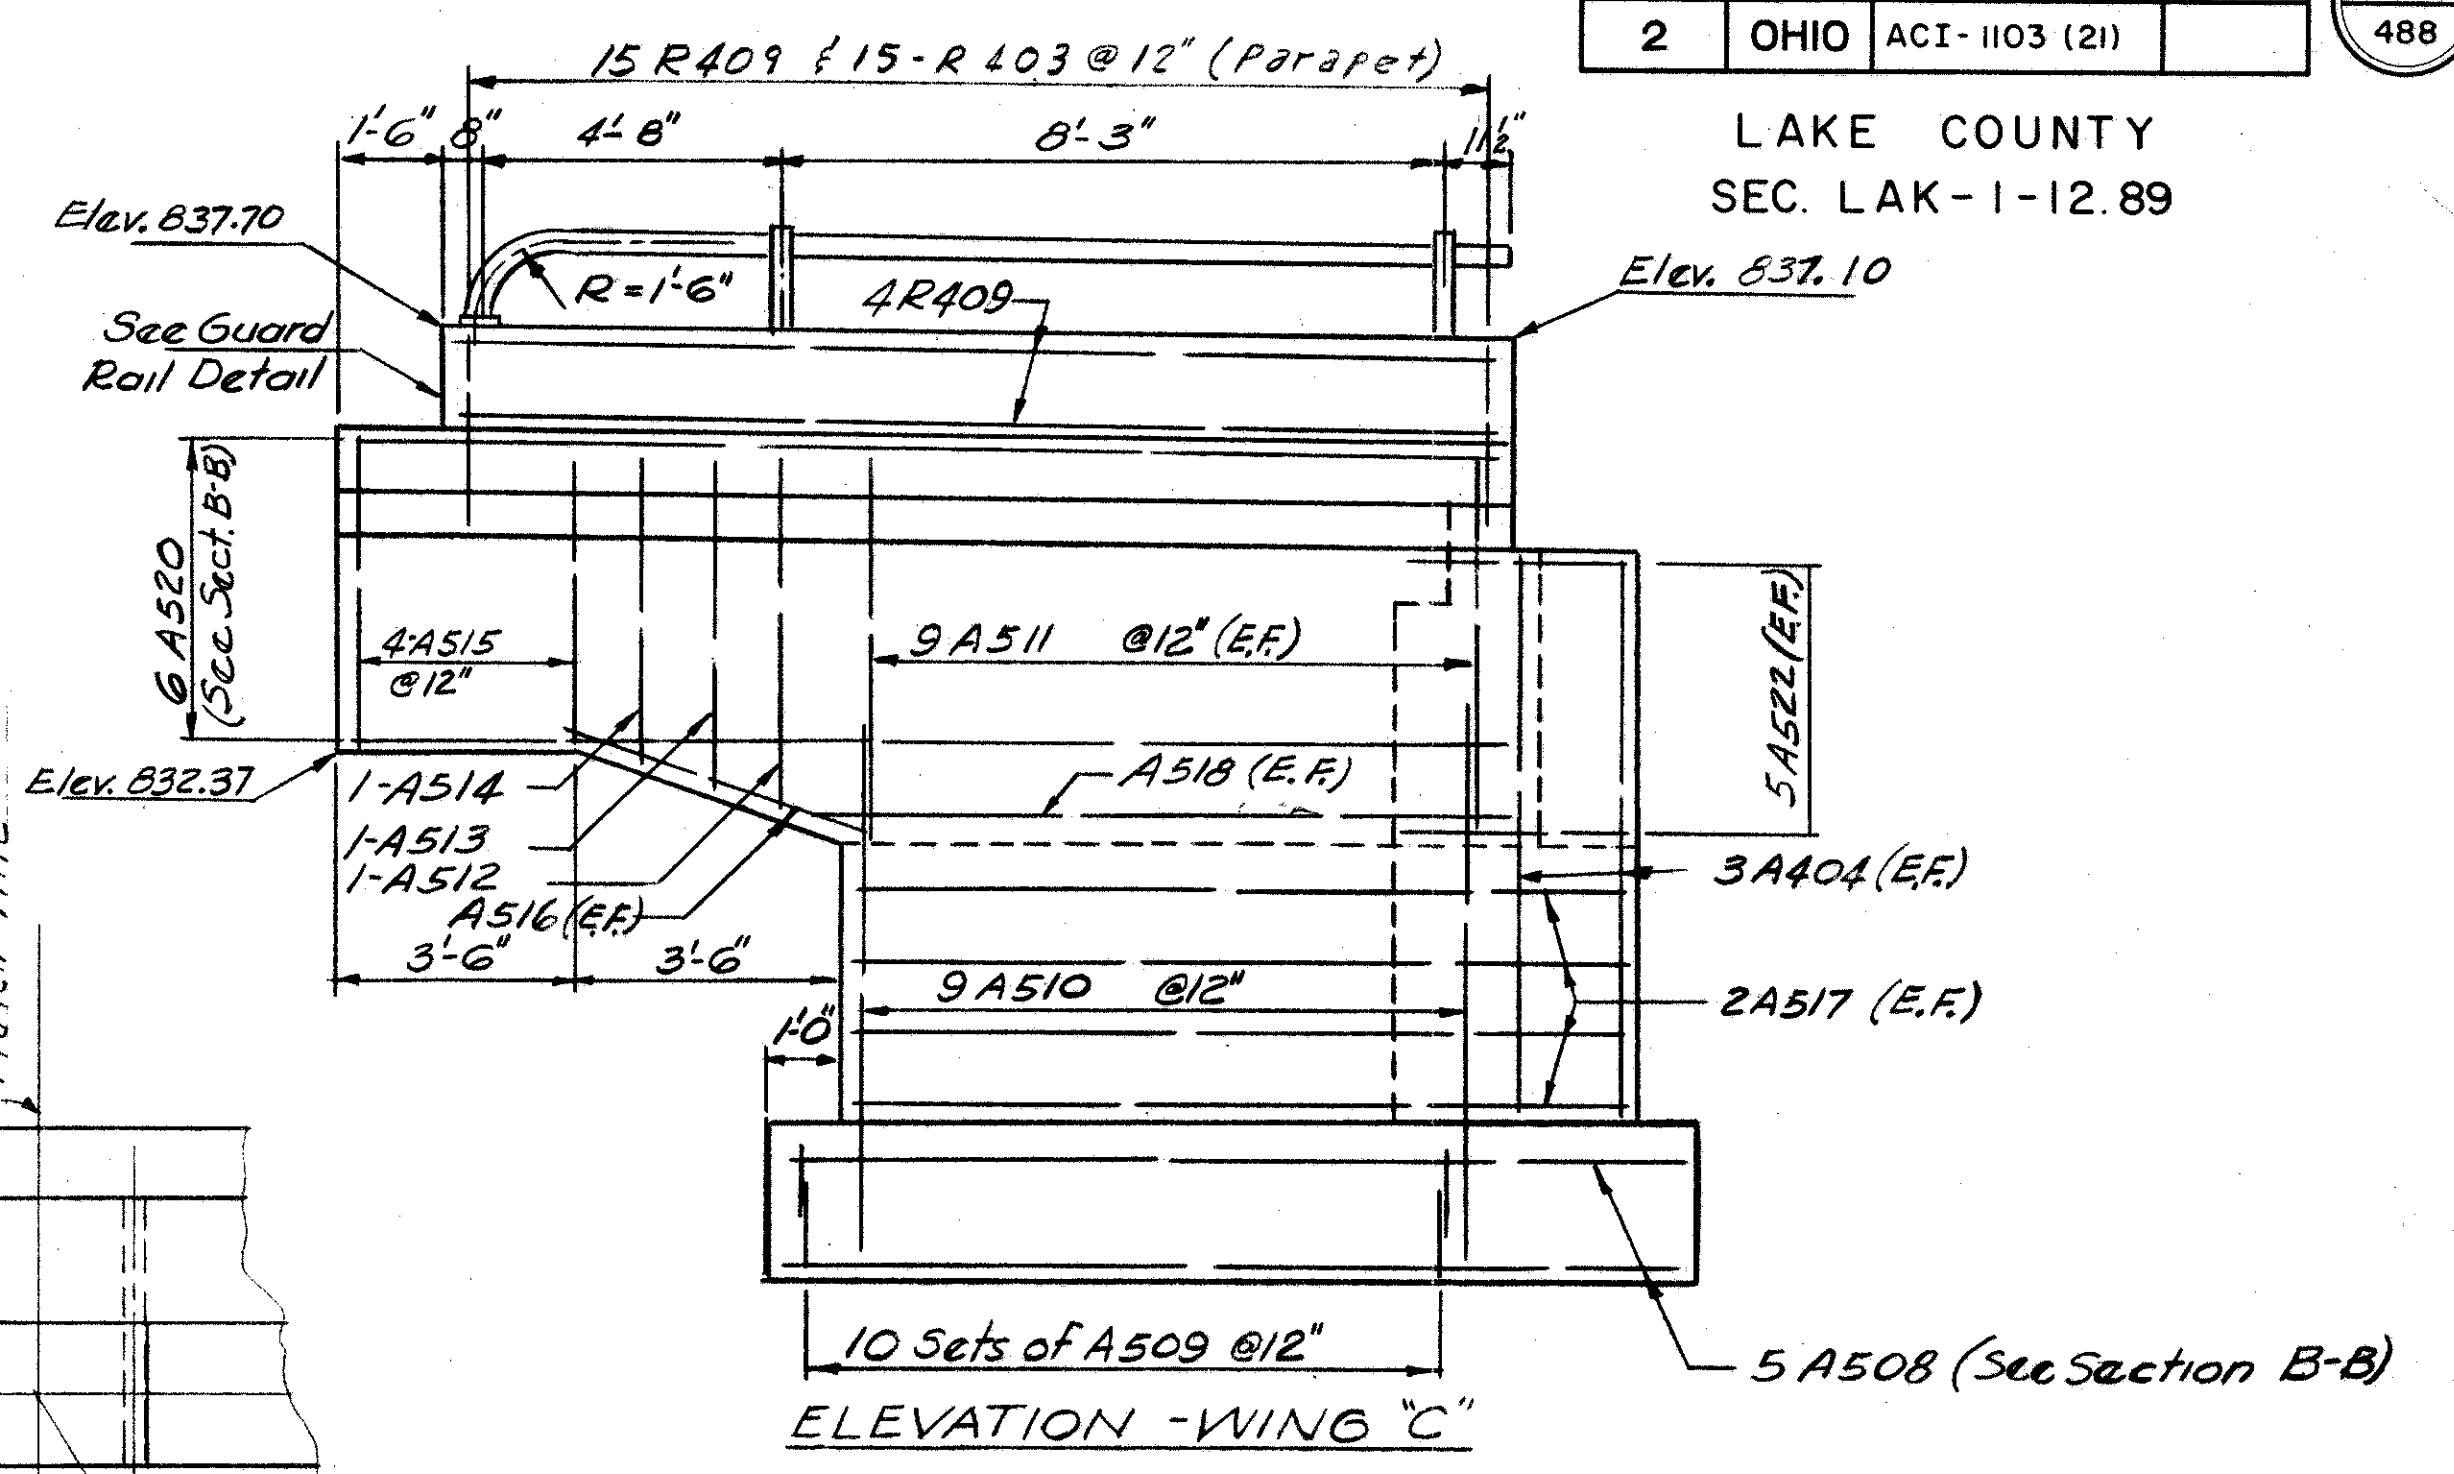

ELEVATION - WING C

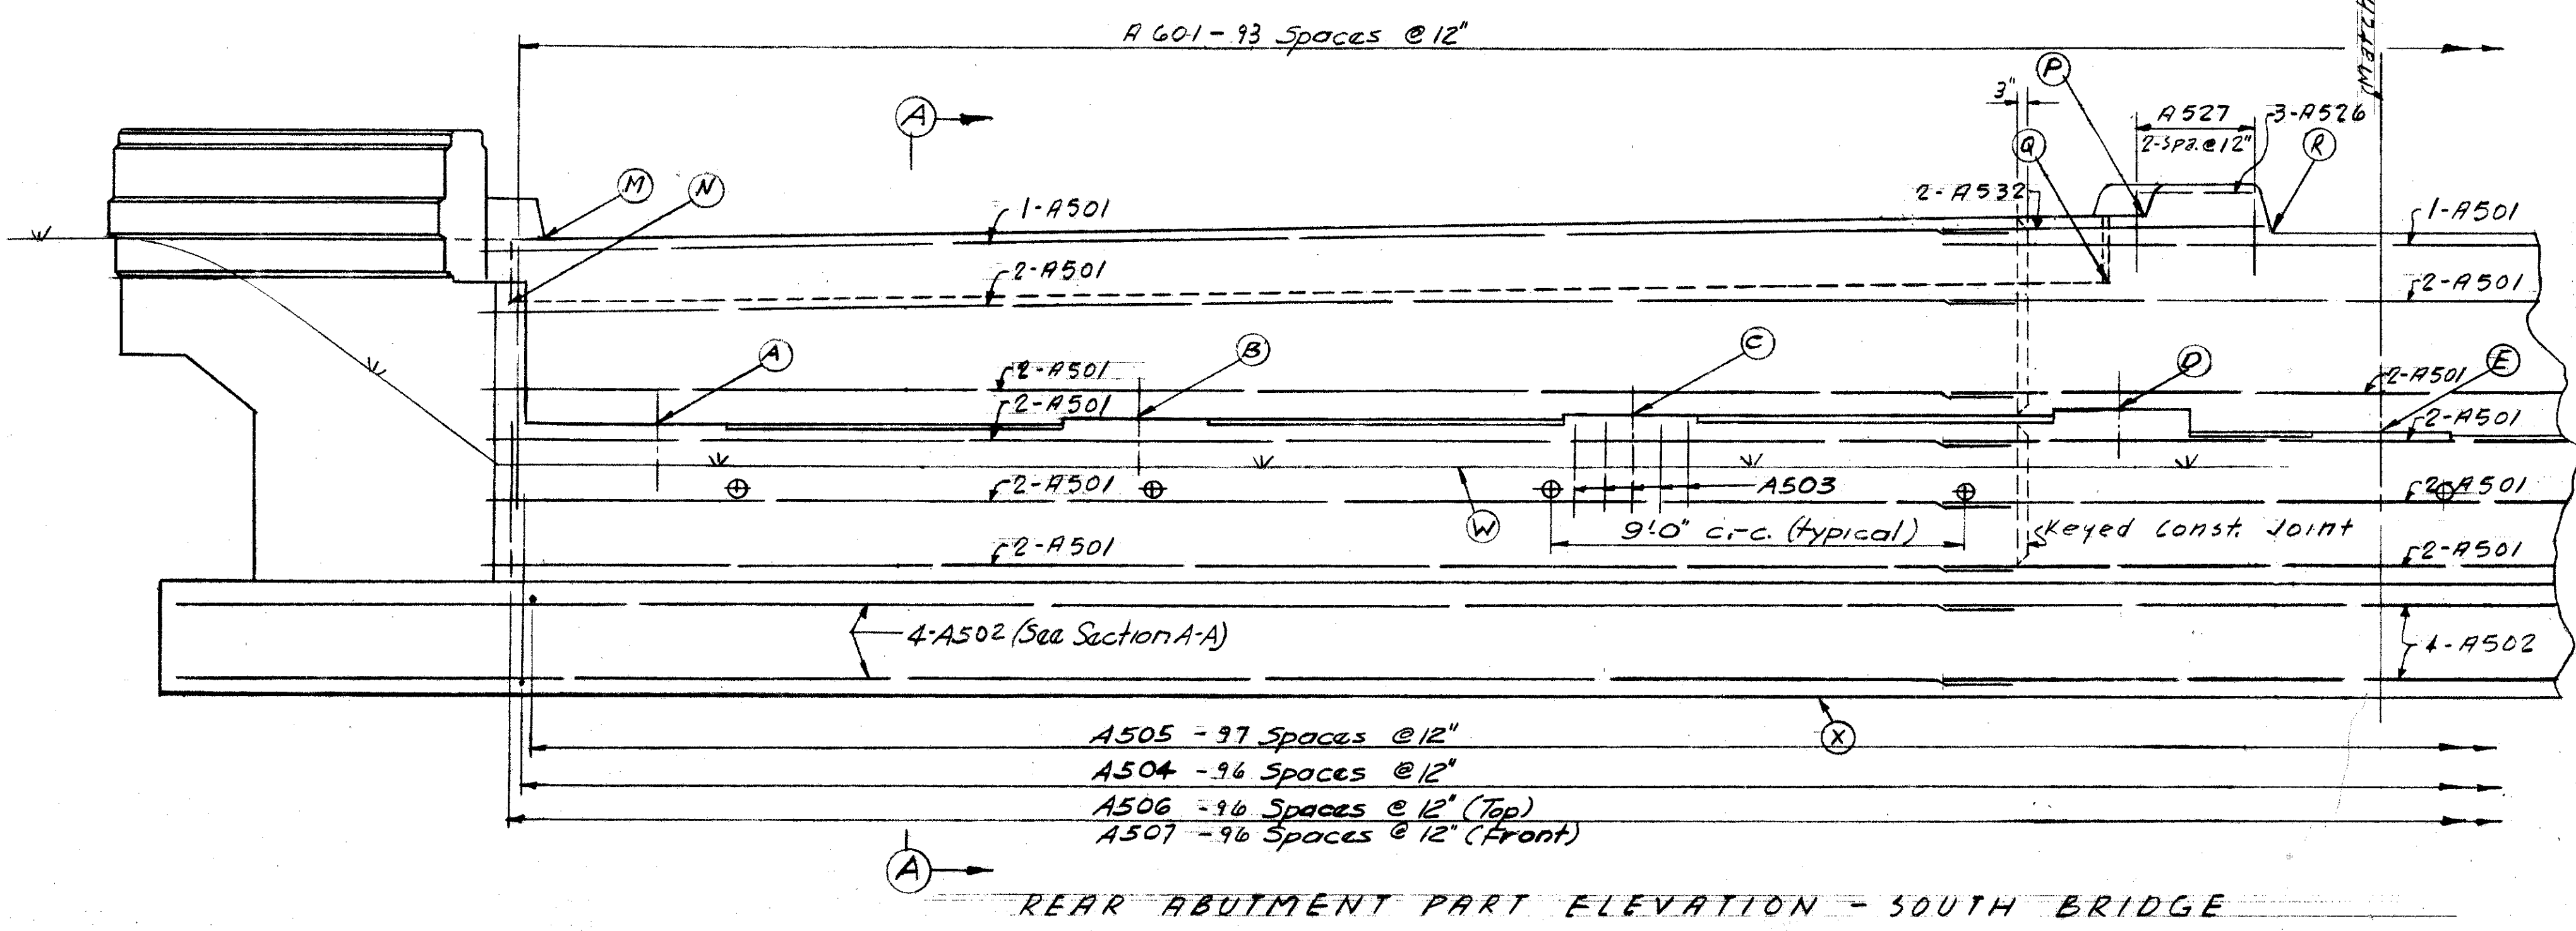

REAR ABUTMENT PART ELEVATION - SOUTH BRIDGE

Revised 12-8-58  
SEC. C-32 FED. AID PROJ. NO. ACI-1103(21)

PREPARED BY  
CAPITOL ENGINEERING ASSOCIATES, DILLSBURG, PA.  
FOR

STATE OF OHIO  
DEPARTMENT OF HIGHWAYS

RAMP ABUTMENTS  
BRIDGE NO. LAK-1-1389  
S.R.I. OVER AUBURN ROAD  
LAKE COUNTY  
STA. 380 + 38.95

DESIGNED	DRAWN	TRACED	CHECKED	REVISED	DATE	REVISED
CEB	CEB		JMM			