

| | | |
|-------------------|-------|---------------|
| FED. RD. DIVISION | STATE | PROJECT |
| 2 | OHIO | ACI-1103 (21) |



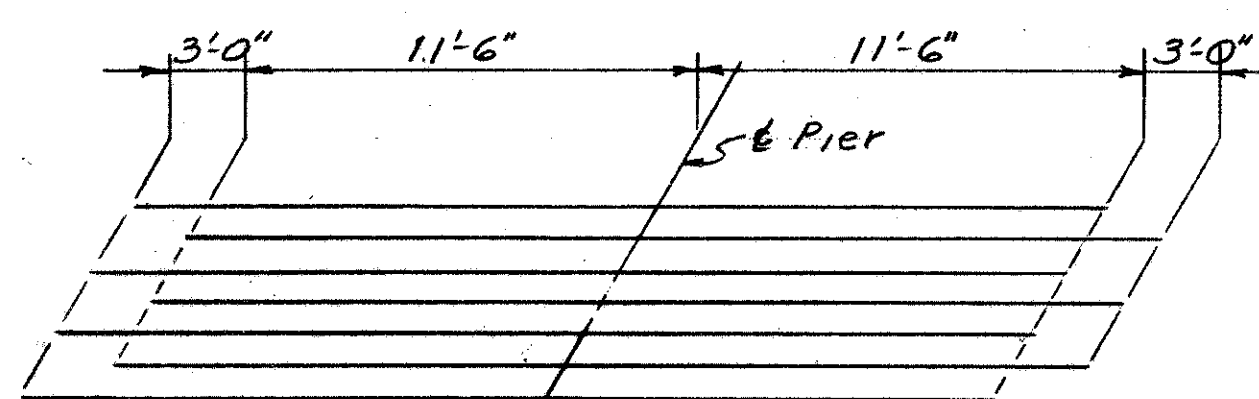


DIAGRAM SHOWING STAGGER OF S-608 BARS OVER PIERS

MICROFILMED
DEC 10 1987

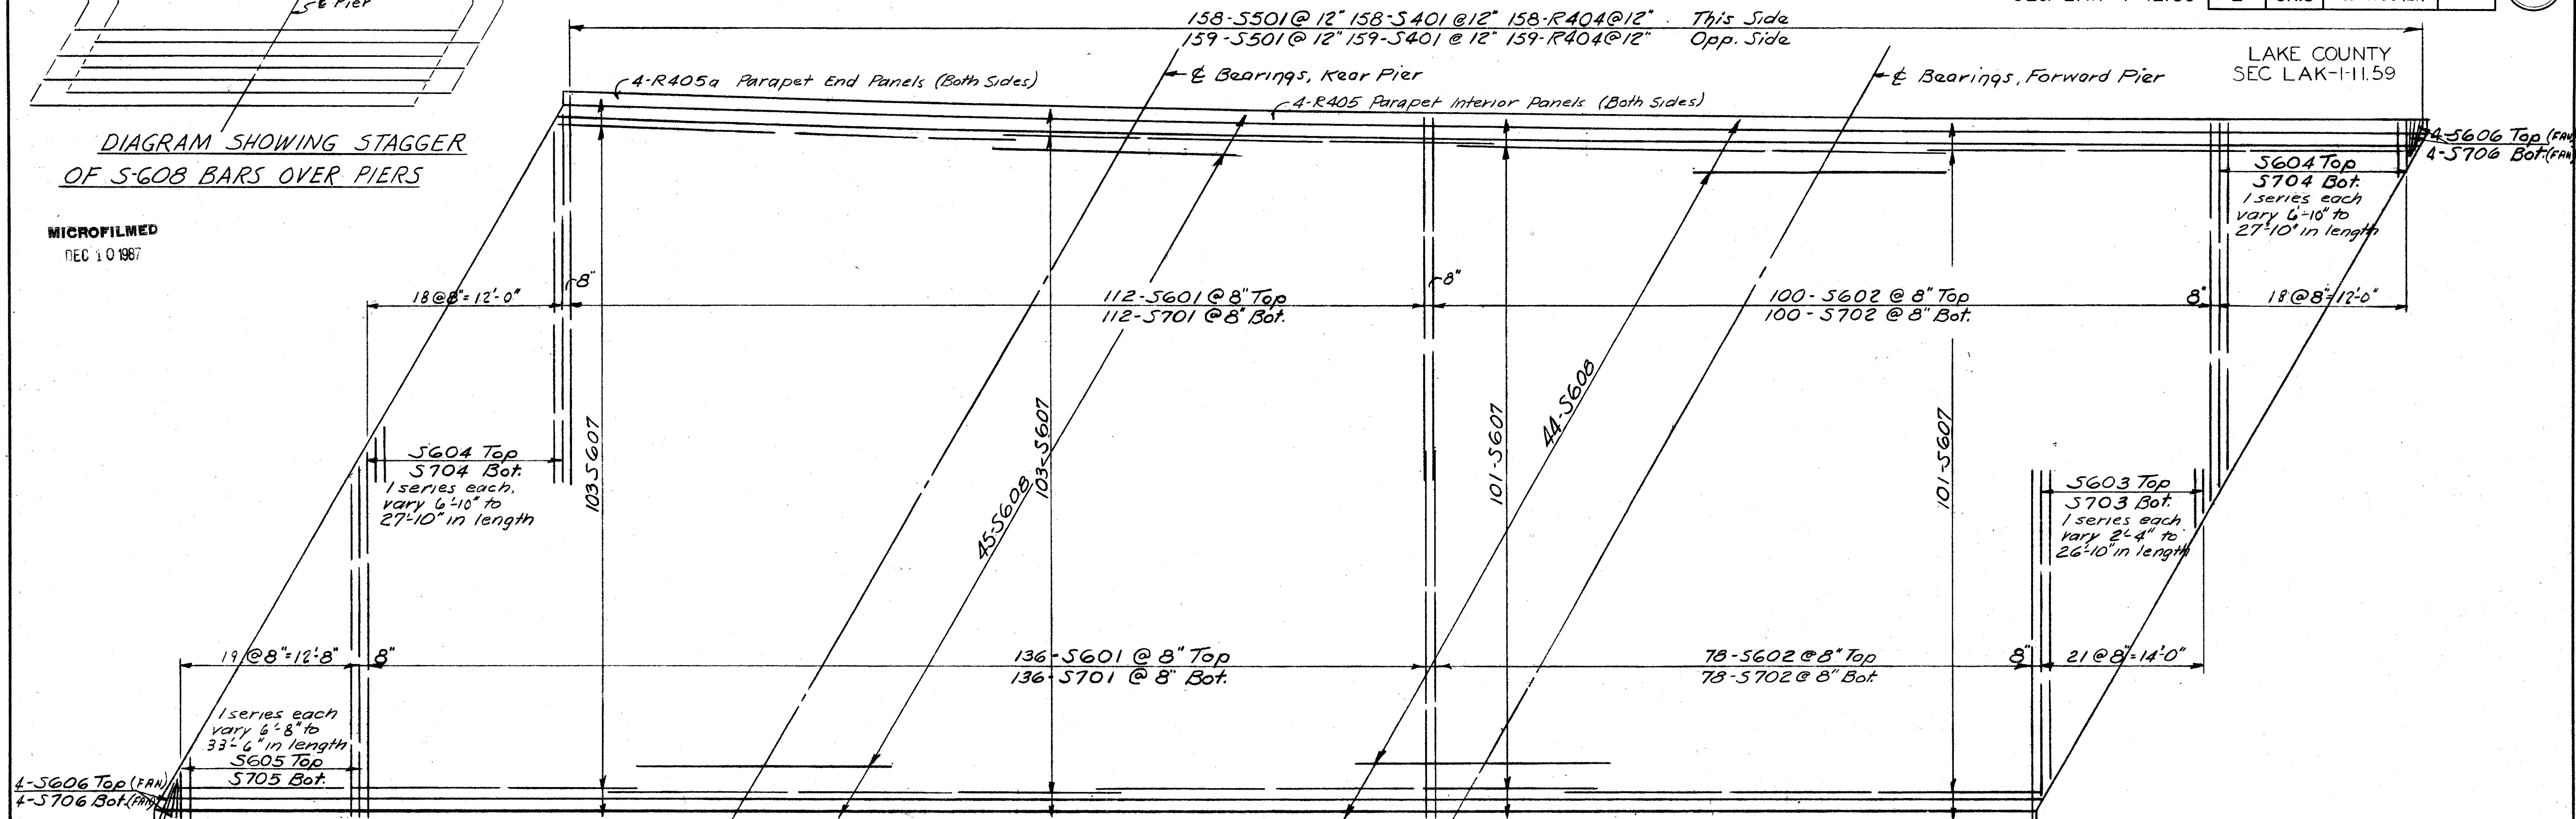

DECK REINFORCEMENT PLAN - NORTH BRIDGE

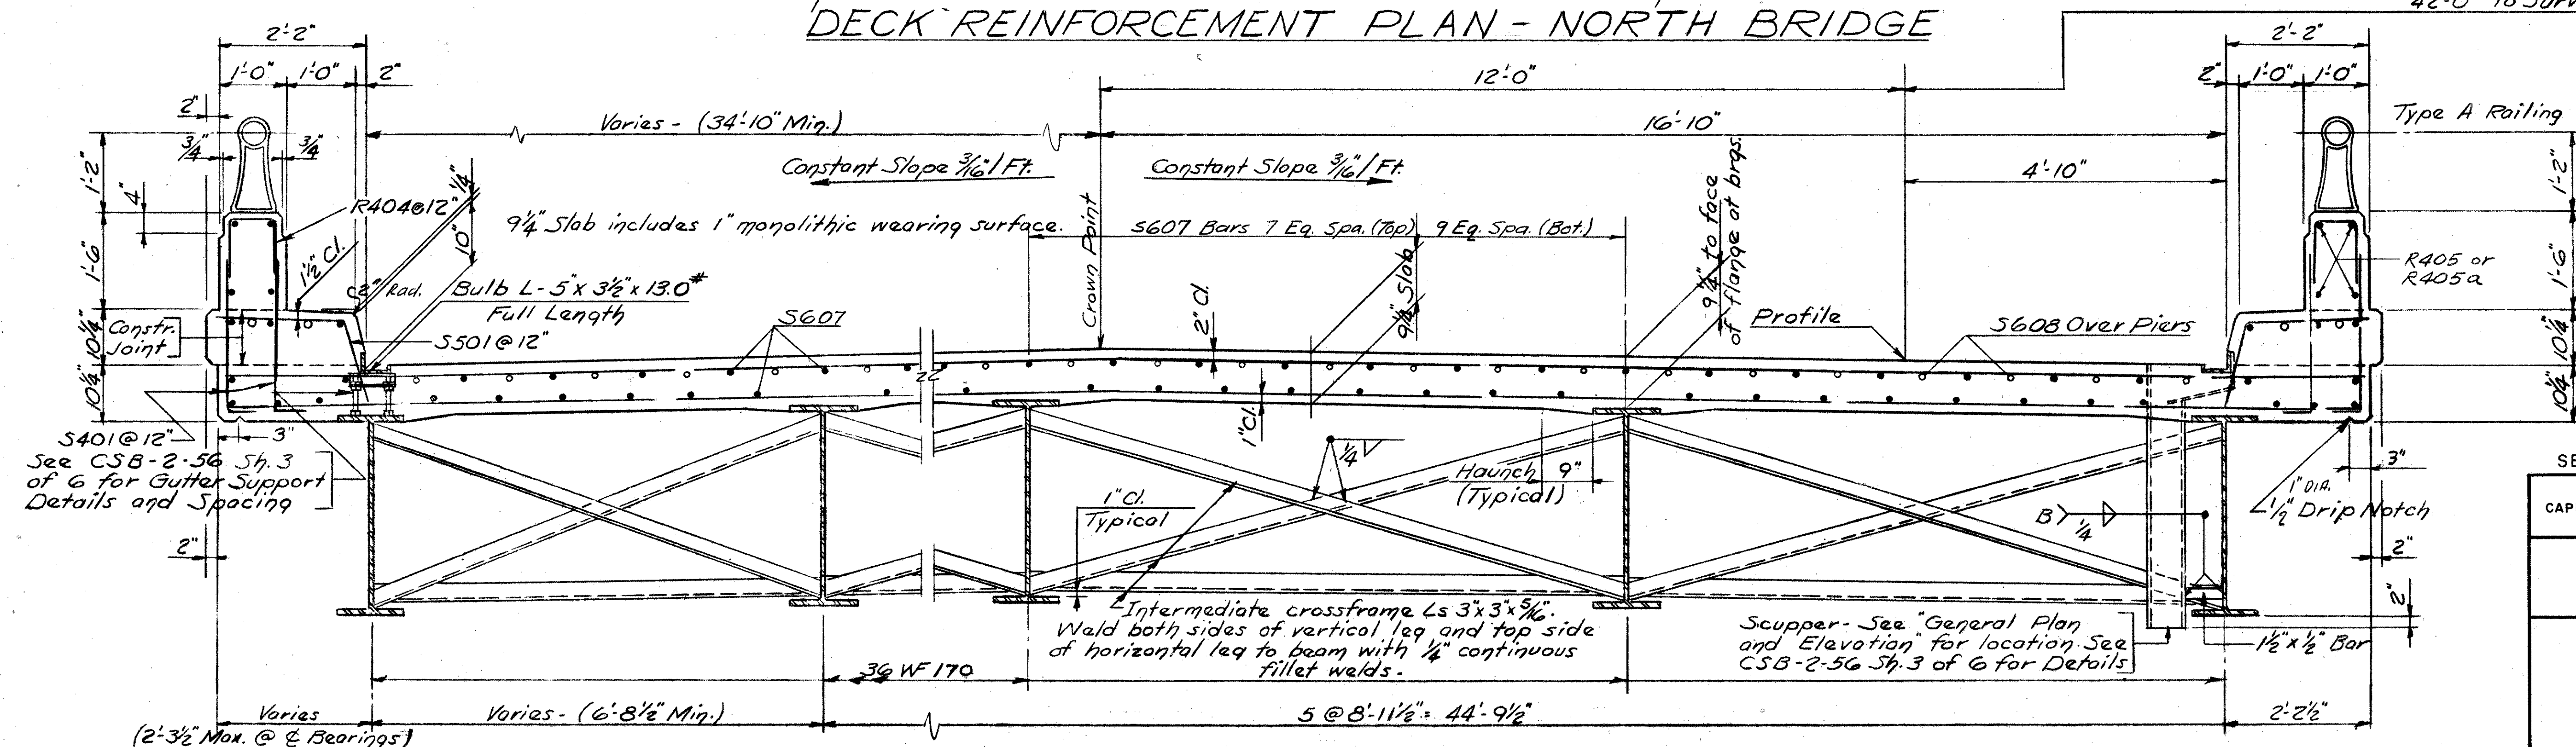

TYPICAL SECTION - NORTH BRIDGE

SEC. C-32 FED. AID PROJ. NO. ACI-1103 (21)

PREPARED BY
CAPITOL ENGINEERING ASSOCIATES, DILLSBURG, PA.
FOR
STATE OF OHIO
DEPARTMENT OF HIGHWAYS

NORTH DECK
BRIDGE NO. LAK-1-1389
S.R.I OVER AUBURN ROAD
LAKE COUNTY
STA. 380 + 38.95

| | | | | | | |
|----------|-------|--------|---------|---------|------|---------|
| DESIGNED | DRAWN | TRACED | CHECKED | REVISED | DATE | REVISED |
| SMcK | SMcK | | JM | | | |