


LAK - 1 - 12.89
R/W PLAN
LIMITED ACCESS

Lake County
T. 10 N.
Concord Twp.
R. 8 W.

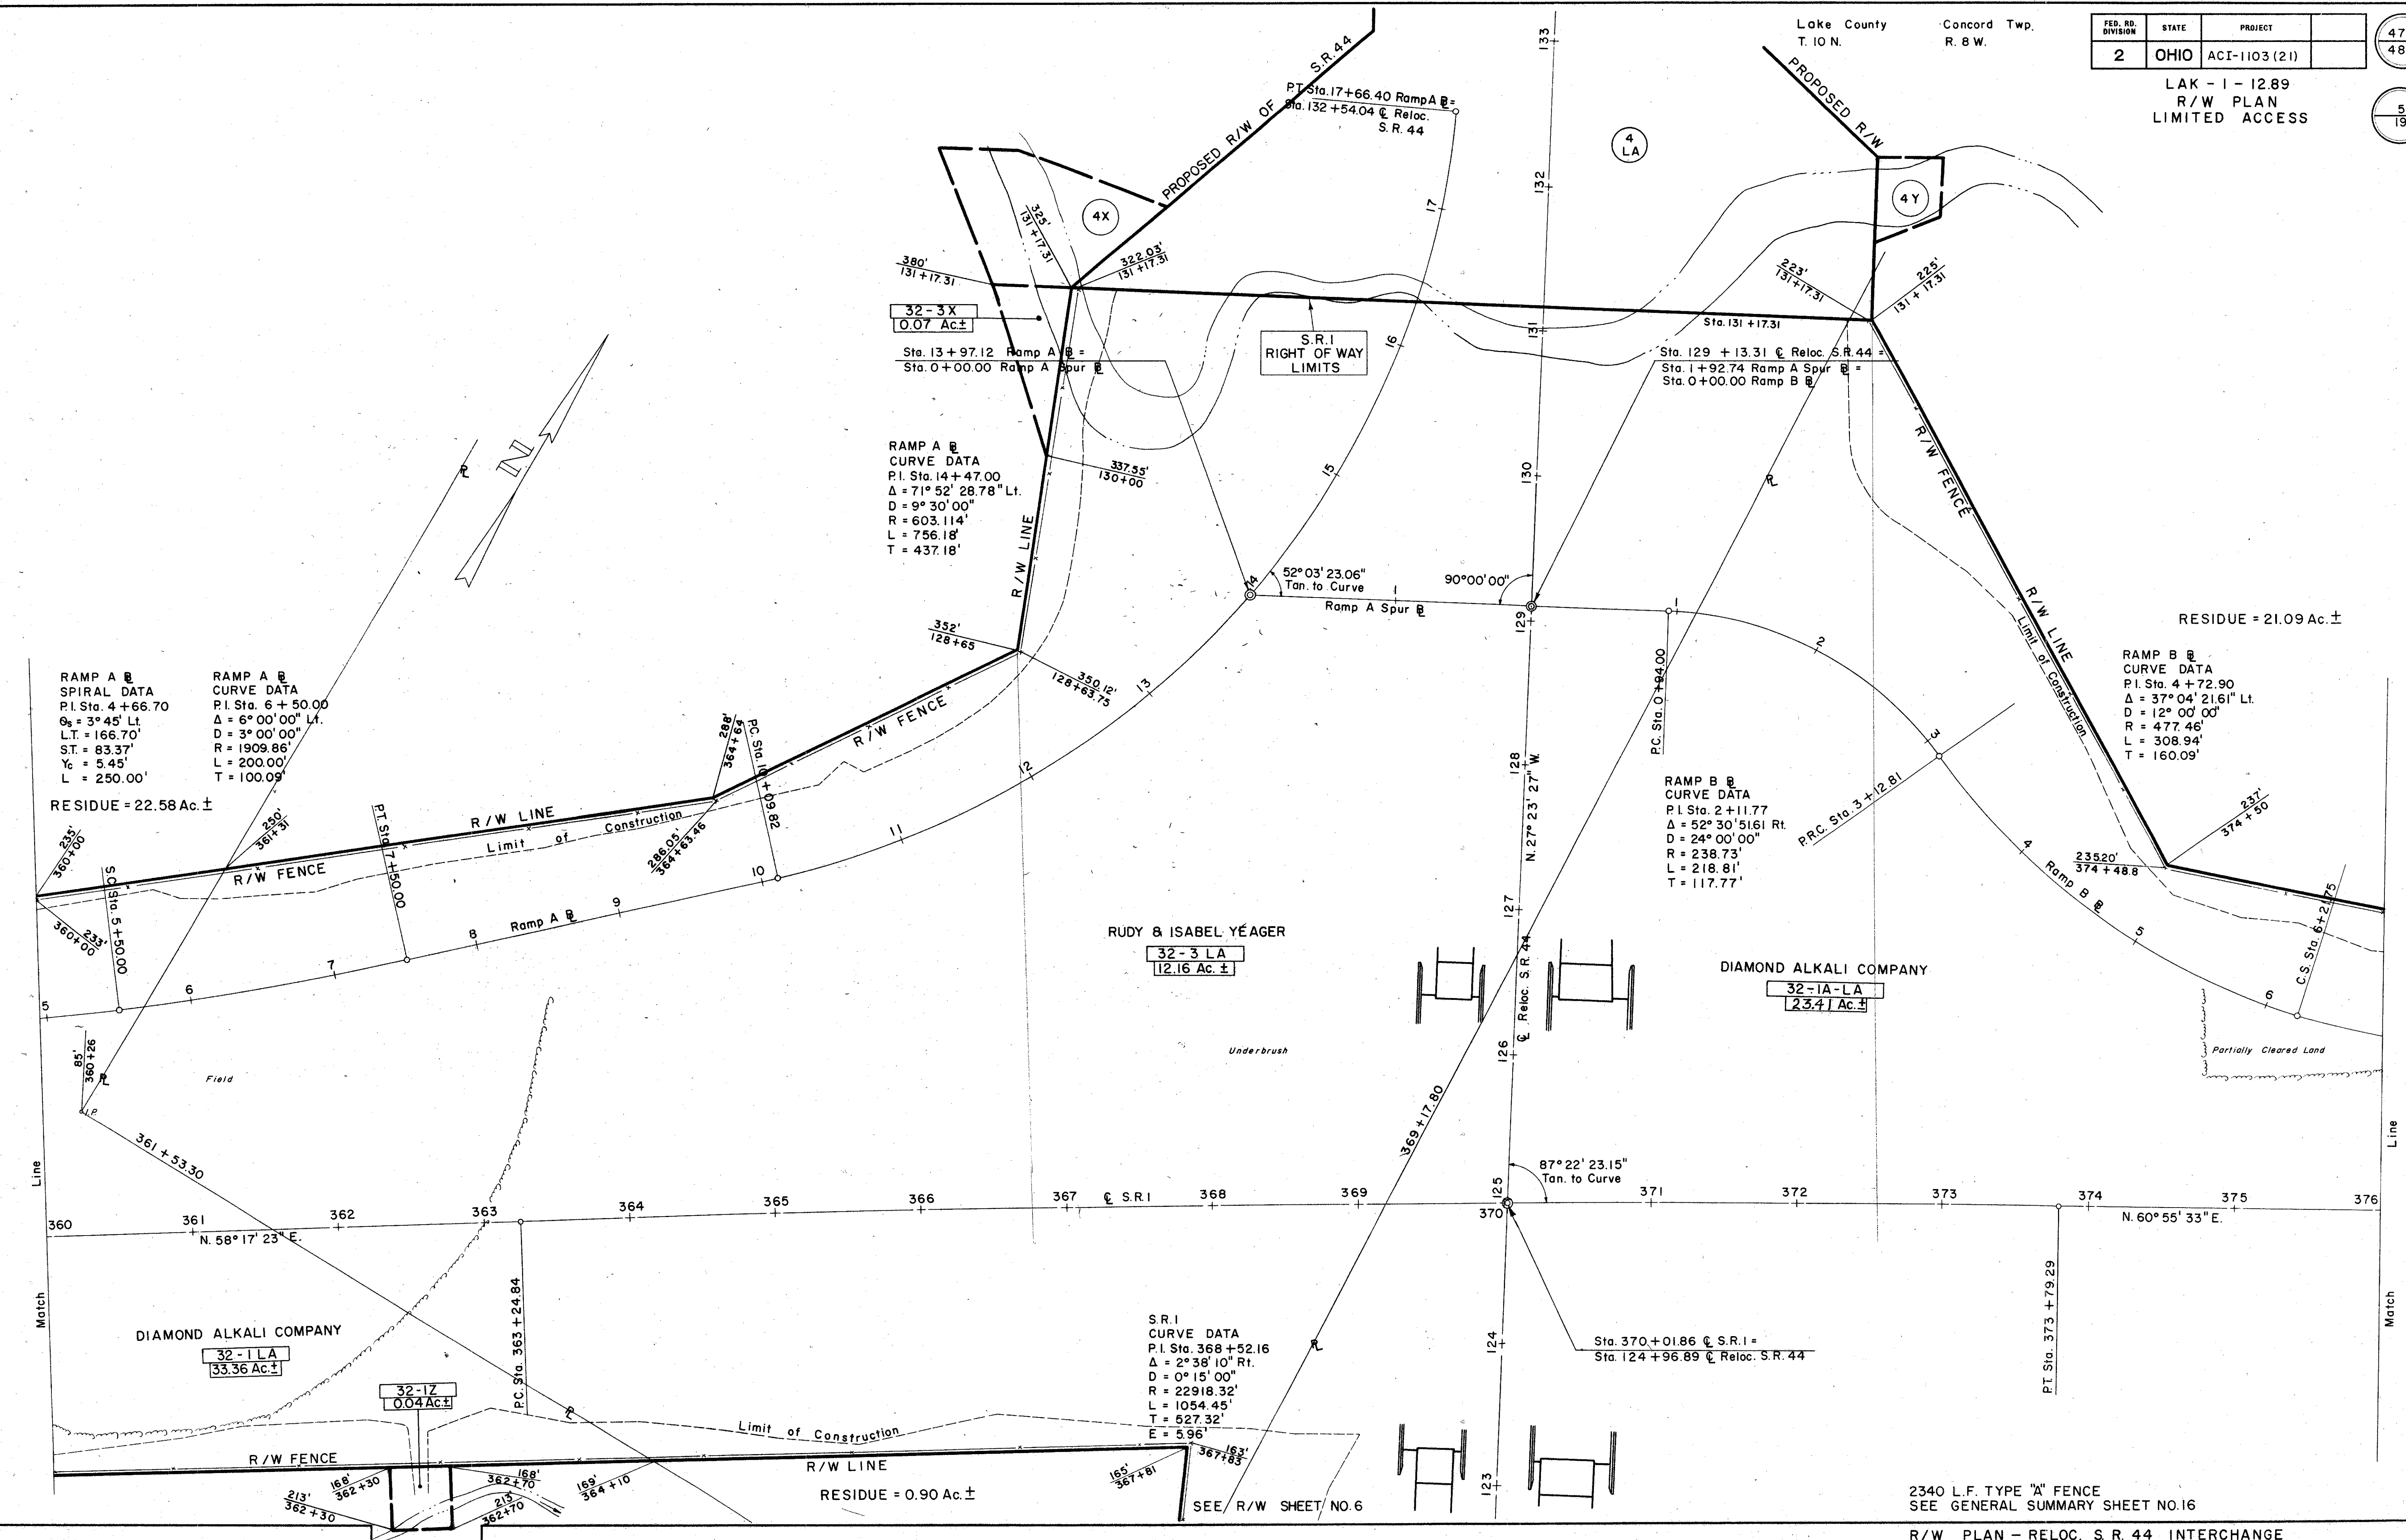

RAMP A
SPIRAL DATA
P.I. Sta. 4 + 66.70
θ_s = 3° 45' Lt.
L.T. = 166.70'
S.T. = 83.37'
Y_c = 5.45'
L = 250.00'

RAMP A
CURVE DATA
P.I. Sta. 6 + 50.00
Δ = 6° 00' 00" Lt.
D = 3° 00' 00"
R = 1909.86'
L = 200.00'
T = 100.09'

RESIDUE = 22.58 Ac. ±

RAMP A
CURVE DATA
P.I. Sta. 14 + 47.00
Δ = 71° 52' 28.78" Lt.
D = 9° 30' 00"
R = 603.114'
L = 756.18'
T = 437.18'

RAMP B
CURVE DATA
P.I. Sta. 4 + 72.90
Δ = 37° 04' 21.61" Lt.
D = 12° 00' 00"
R = 477.46'
L = 308.94'
T = 160.09'

RESIDUE = 21.09 Ac. ±

RUDY & ISABEL YEAGER
32-3 LA
12.16 Ac. ±

DIAMOND ALKALI COMPANY
32-1A-LA
23.41 Ac. ±

DIAMOND ALKALI COMPANY
32-1 LA
33.36 Ac. ±

32-1Z
0.04 Ac. ±

S.R. 1
CURVE DATA
P.I. Sta. 368 + 52.16
Δ = 2° 38' 10" Rt.
D = 0° 15' 00"
R = 22918.32'
L = 1054.45'
T = 527.32'
E = 5.96'

Sta. 370 + 01.86 @ S.R. 1 =
Sta. 124 + 96.89 @ Reloc. S.R. 44

RESIDUE = 0.90 Ac. ±

SEE R/W SHEET NO. 6

2340 L.F. TYPE "A" FENCE
SEE GENERAL SUMMARY SHEET NO. 16

R/W PLAN - RELOC. S. R. 44 INTERCHANGE