
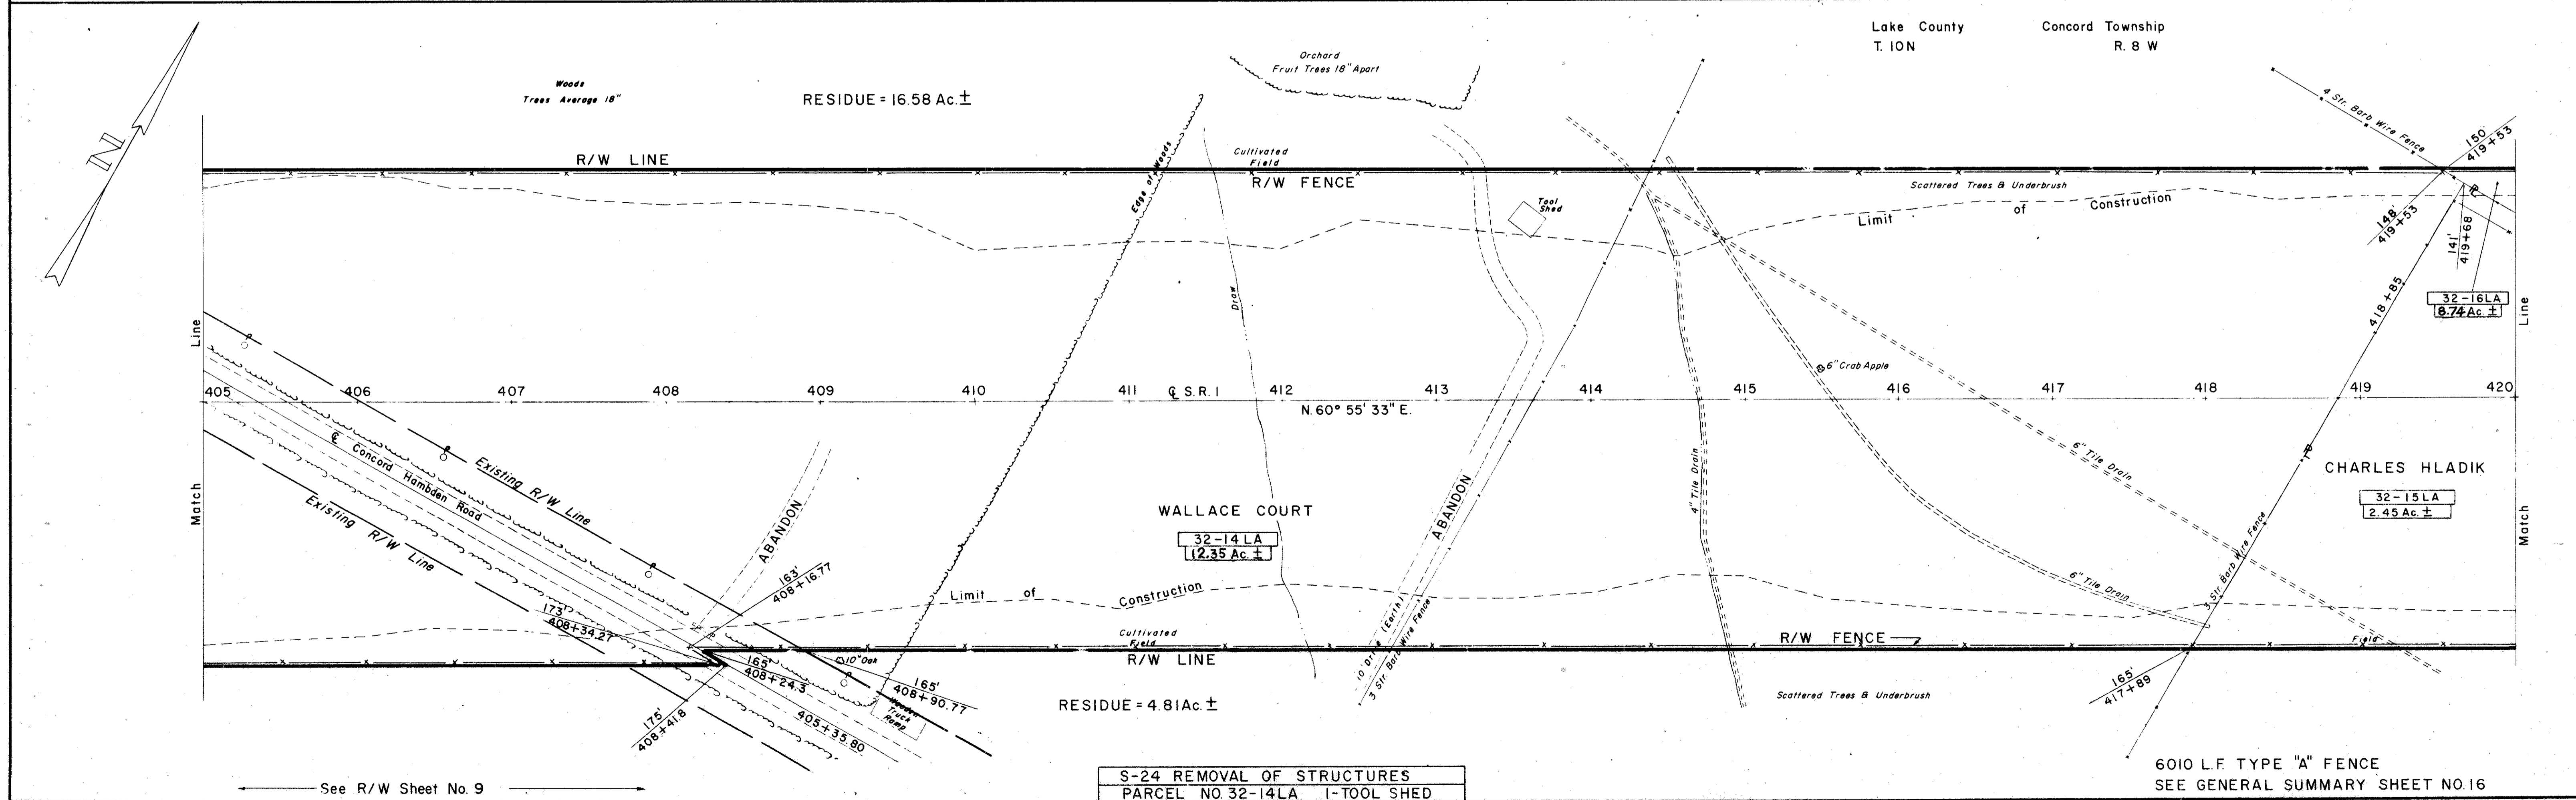


LAK-1-12.89
R/W PLAN
LIMITED ACCESS
RESIDUE = 16.58 Ac.±

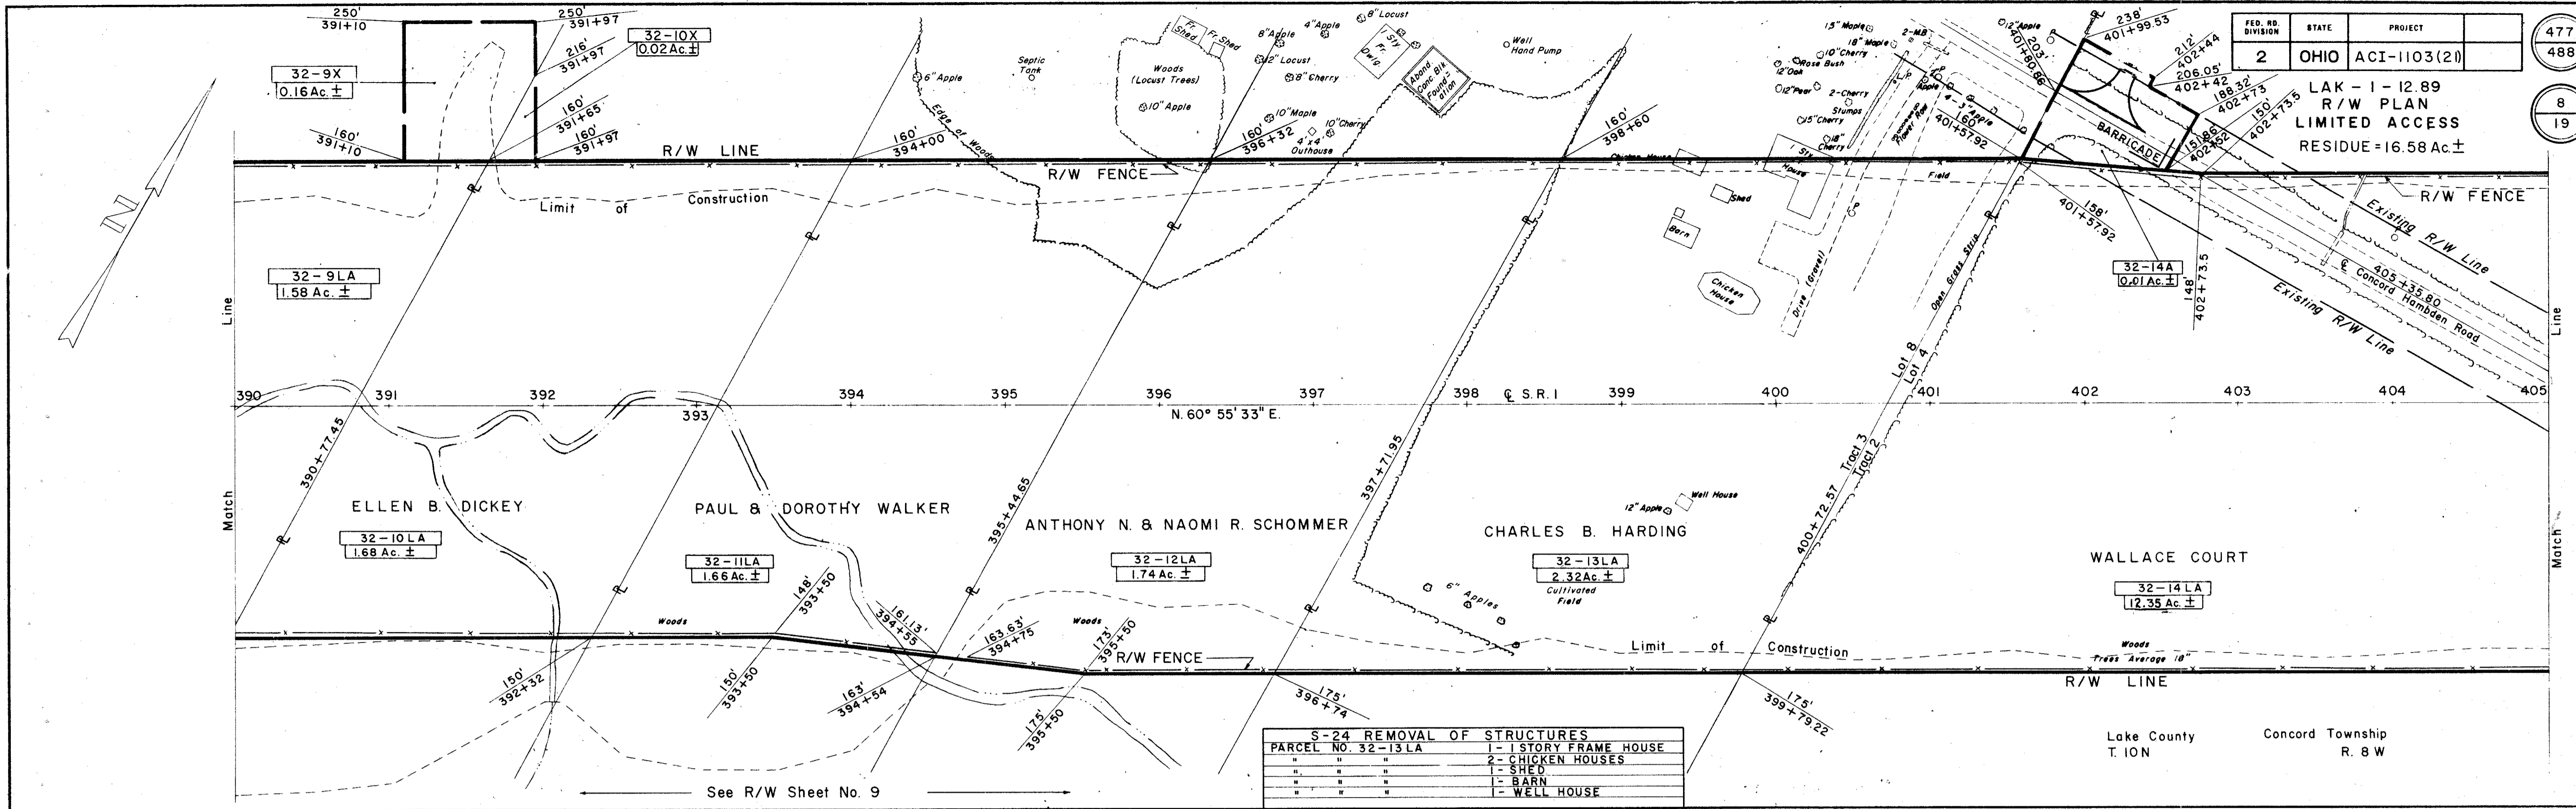

6010 L.F. TYPE "A" FENCE
SEE GENERAL SUMMARY SHEET NO. 16

R/W PLAN STA. 390+00 TO STA. 420+00