


CROSSOVER DETAILS

LAKE COUNTY
LAK-90-13.00

64
120

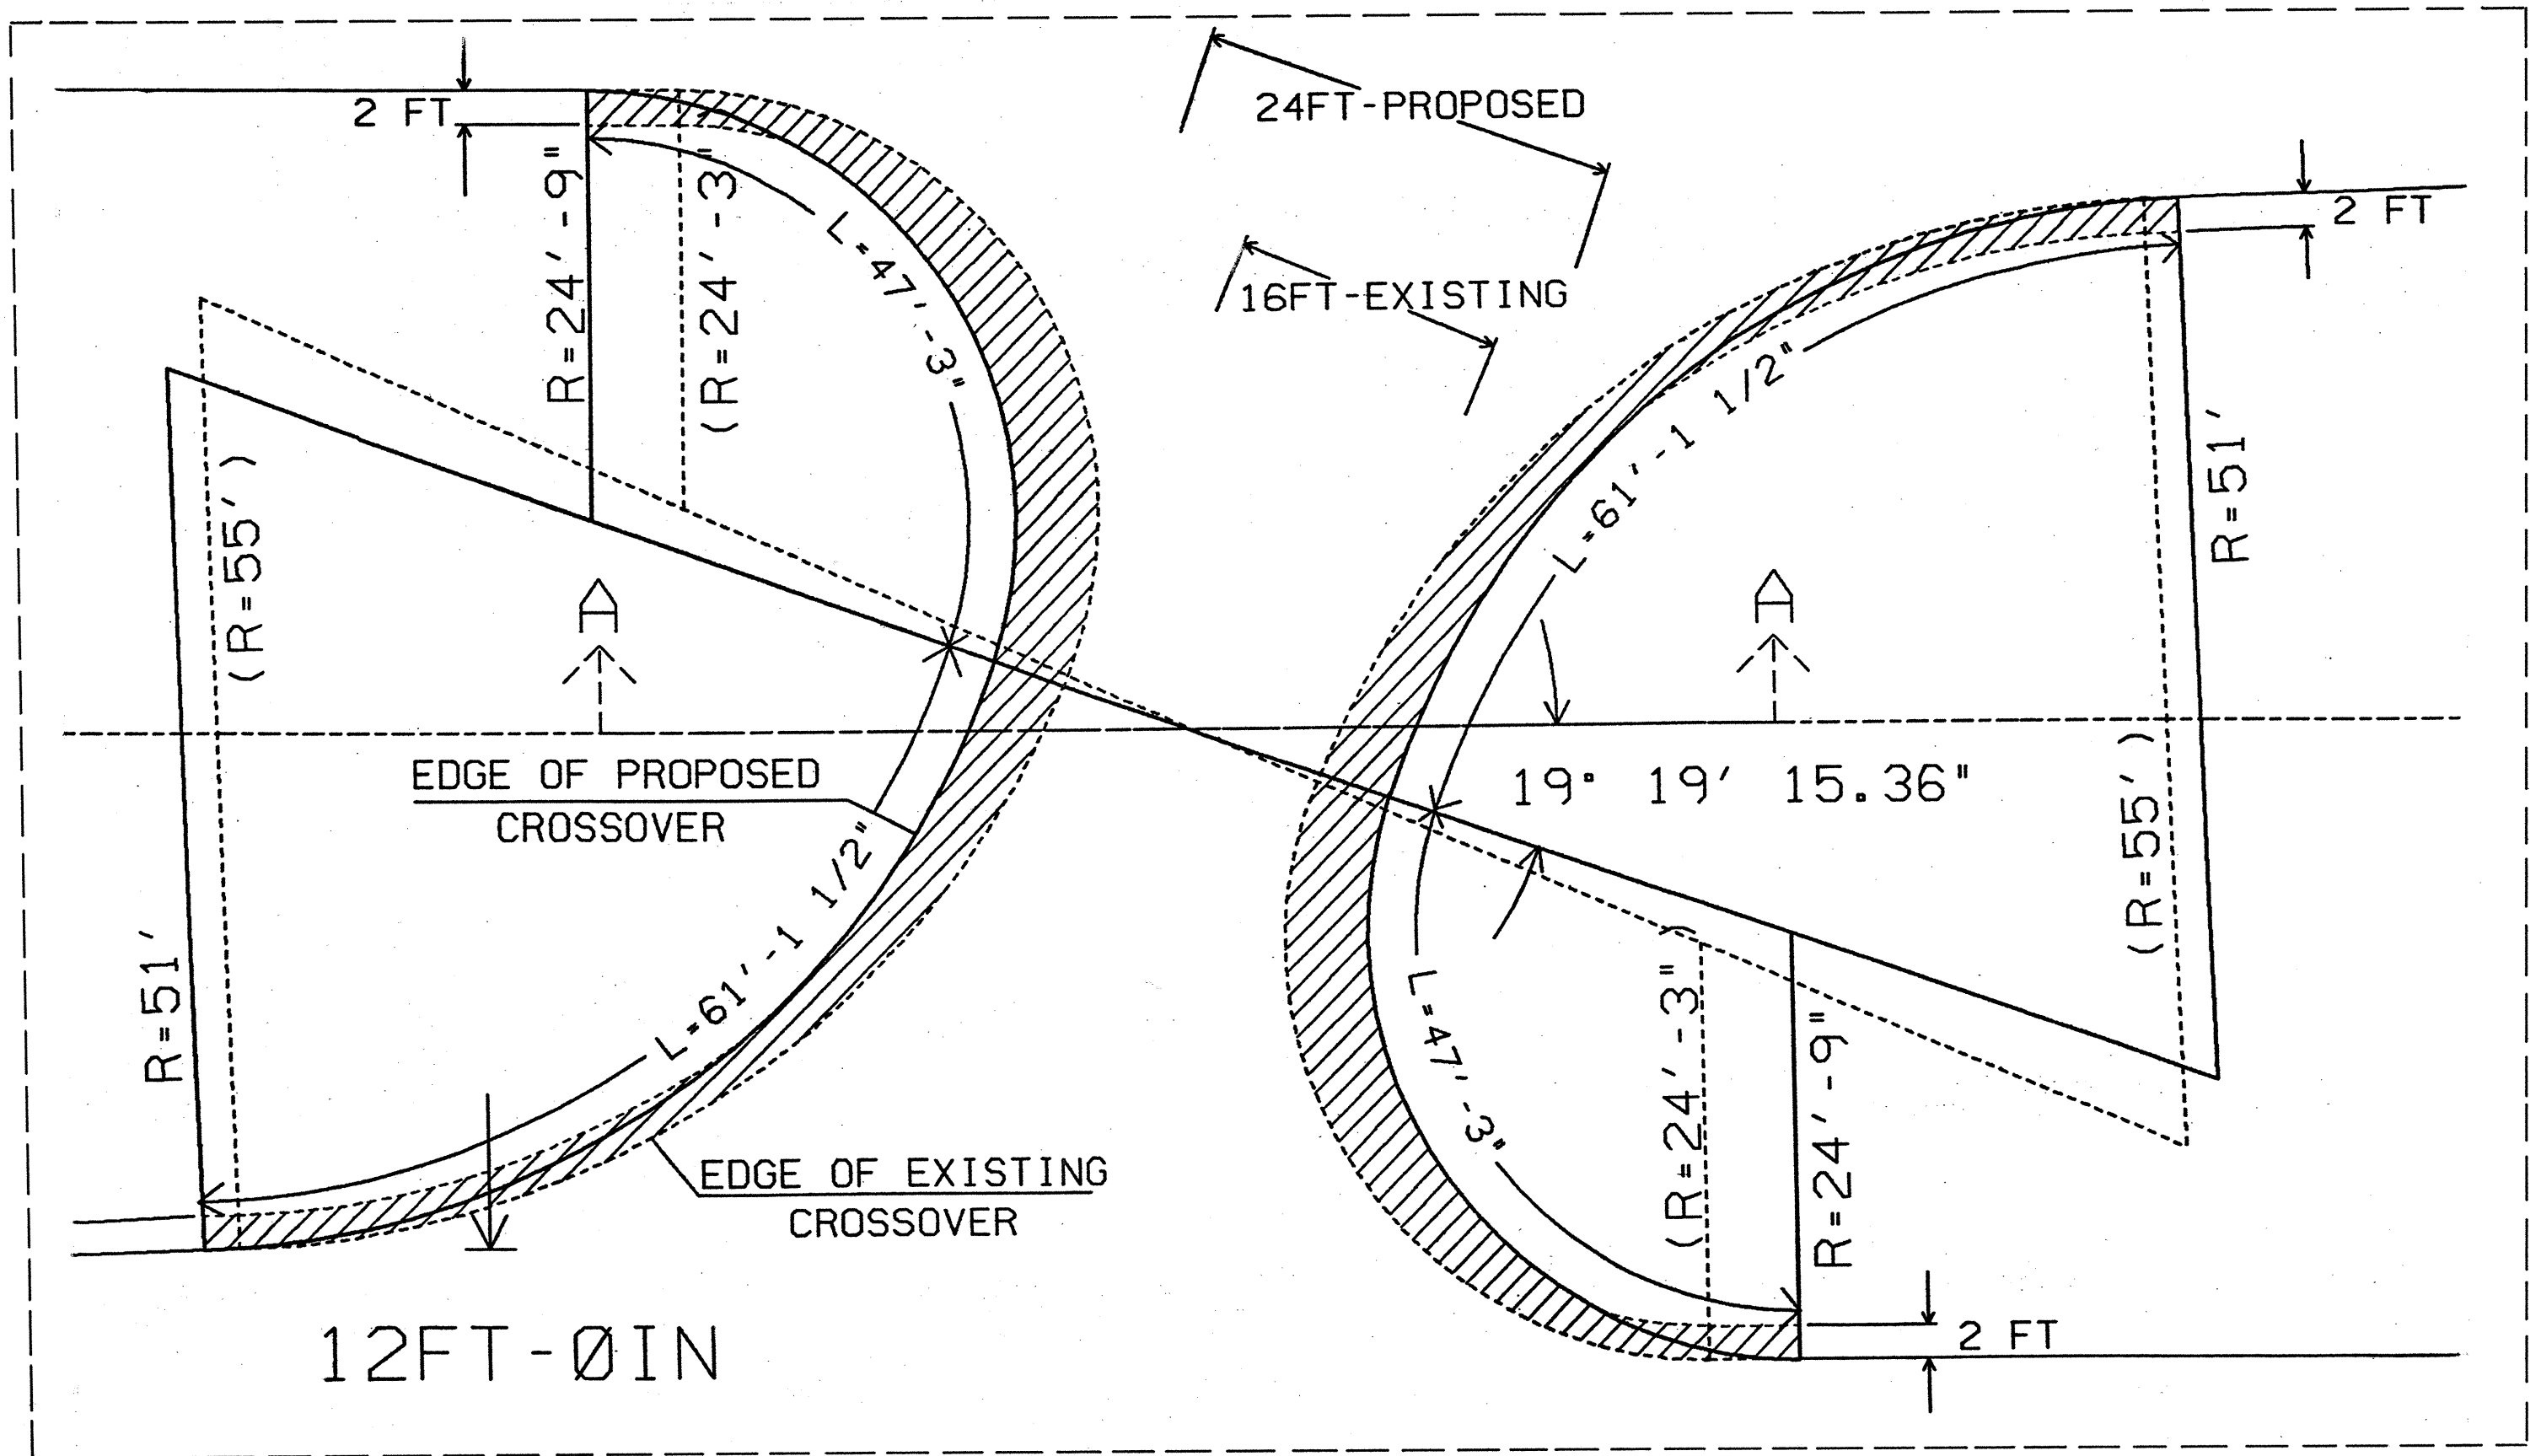

MISCELLANEOUS DETAILS