


CROSSOVER DETAILS

LAKE COUNTY
LAK-90-13.00

66
120

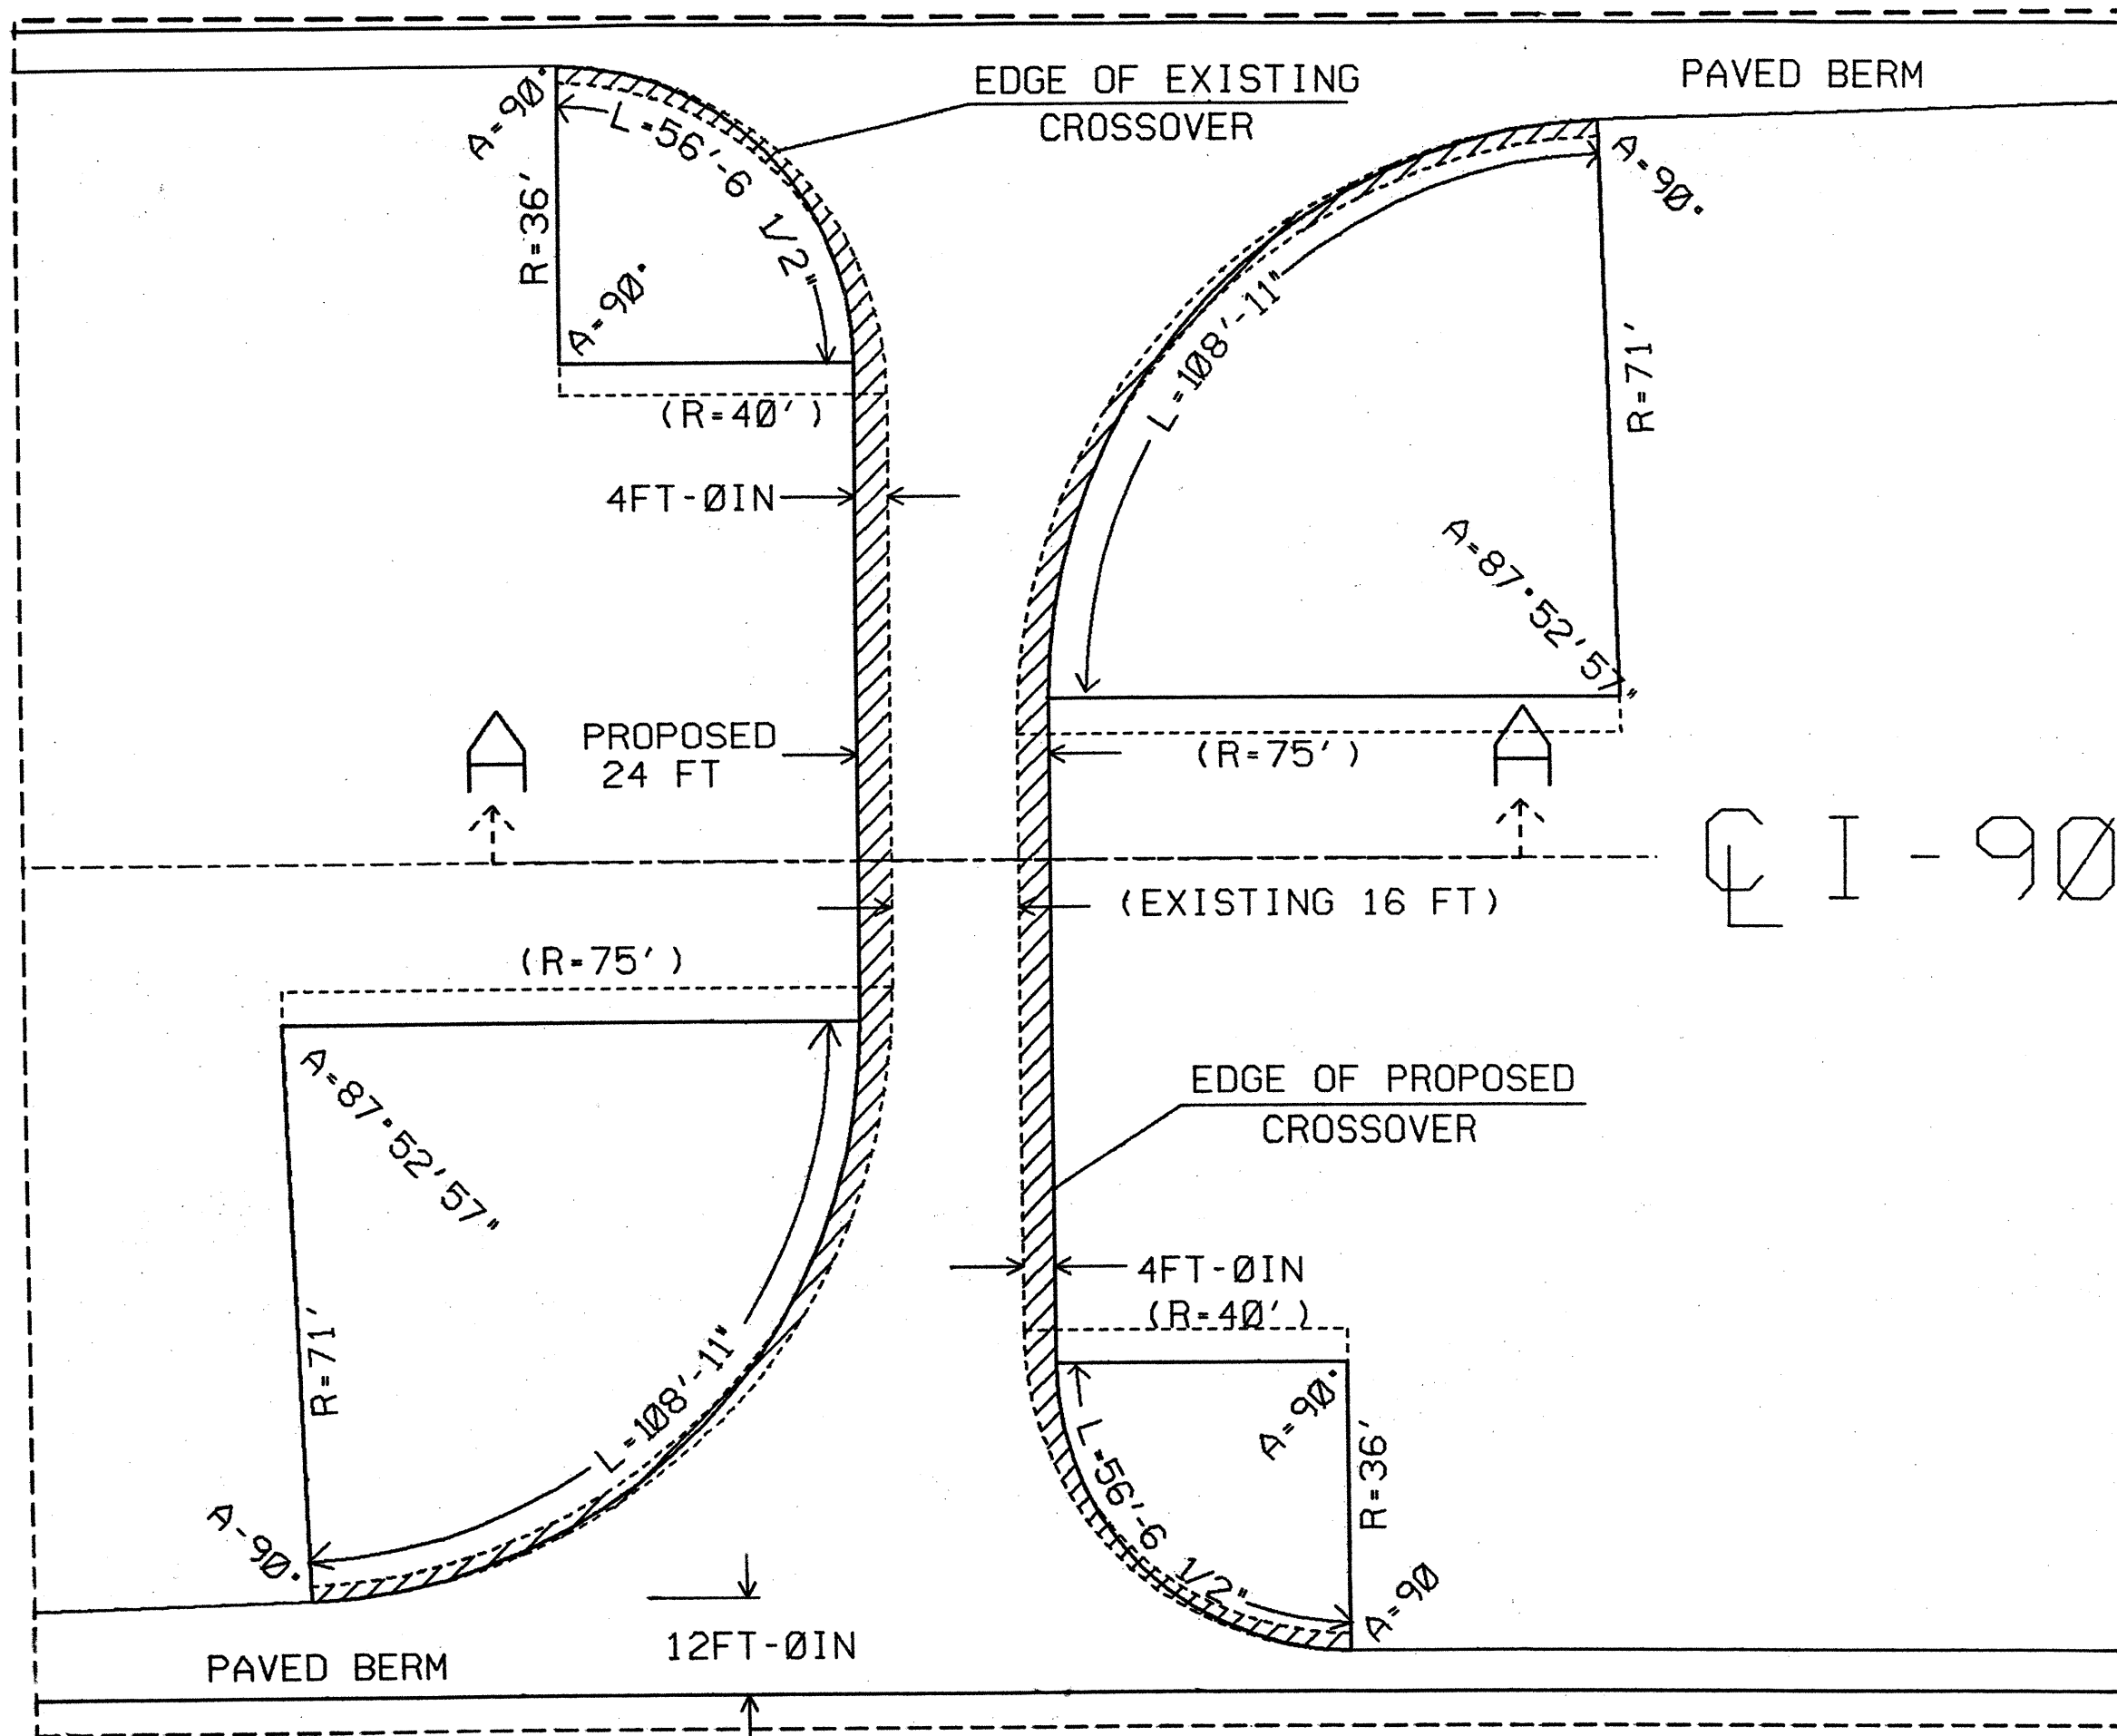

MISCELLANEOUS DETAILS