
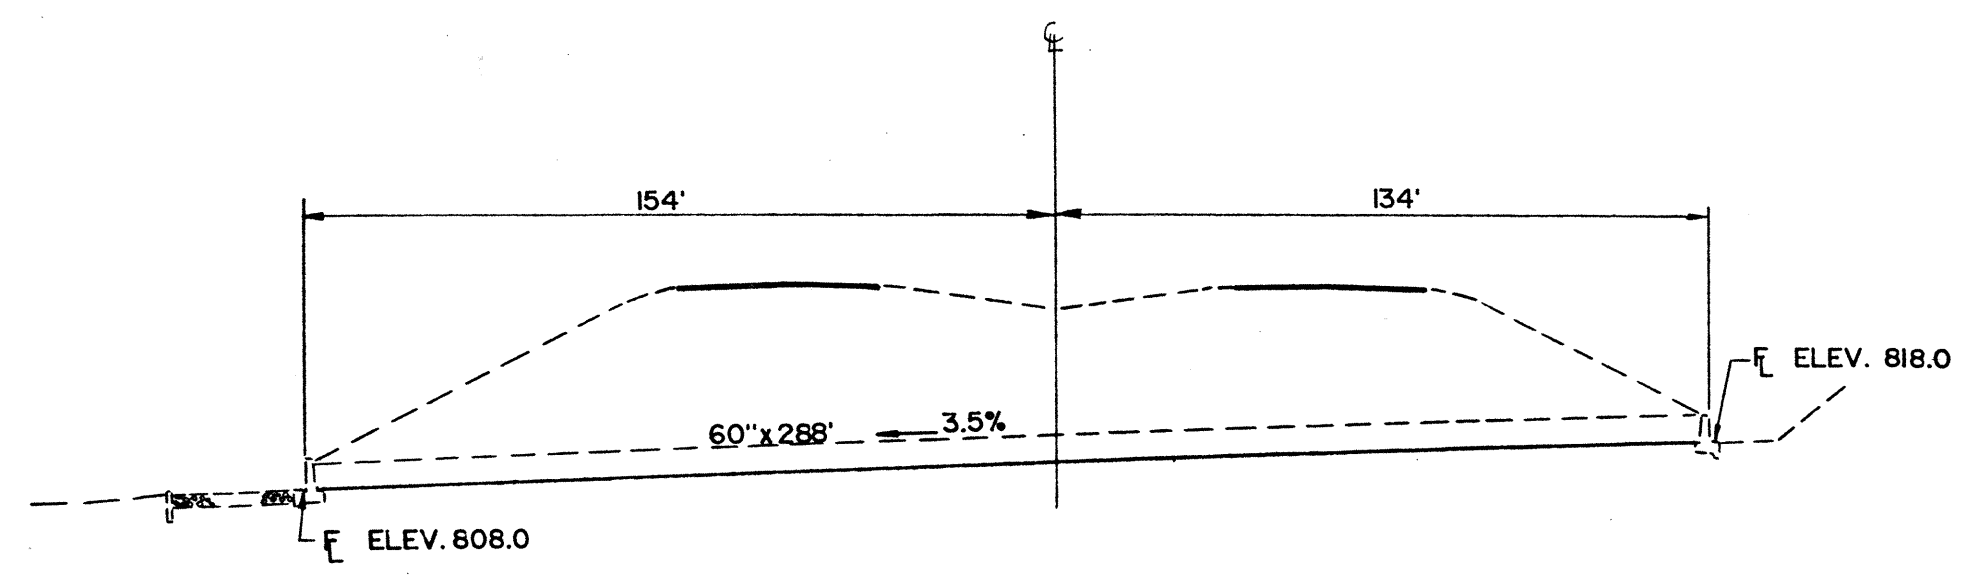


CULVERT DETAILS

LAKE COUNTY
LAK-90-13.00

67
120

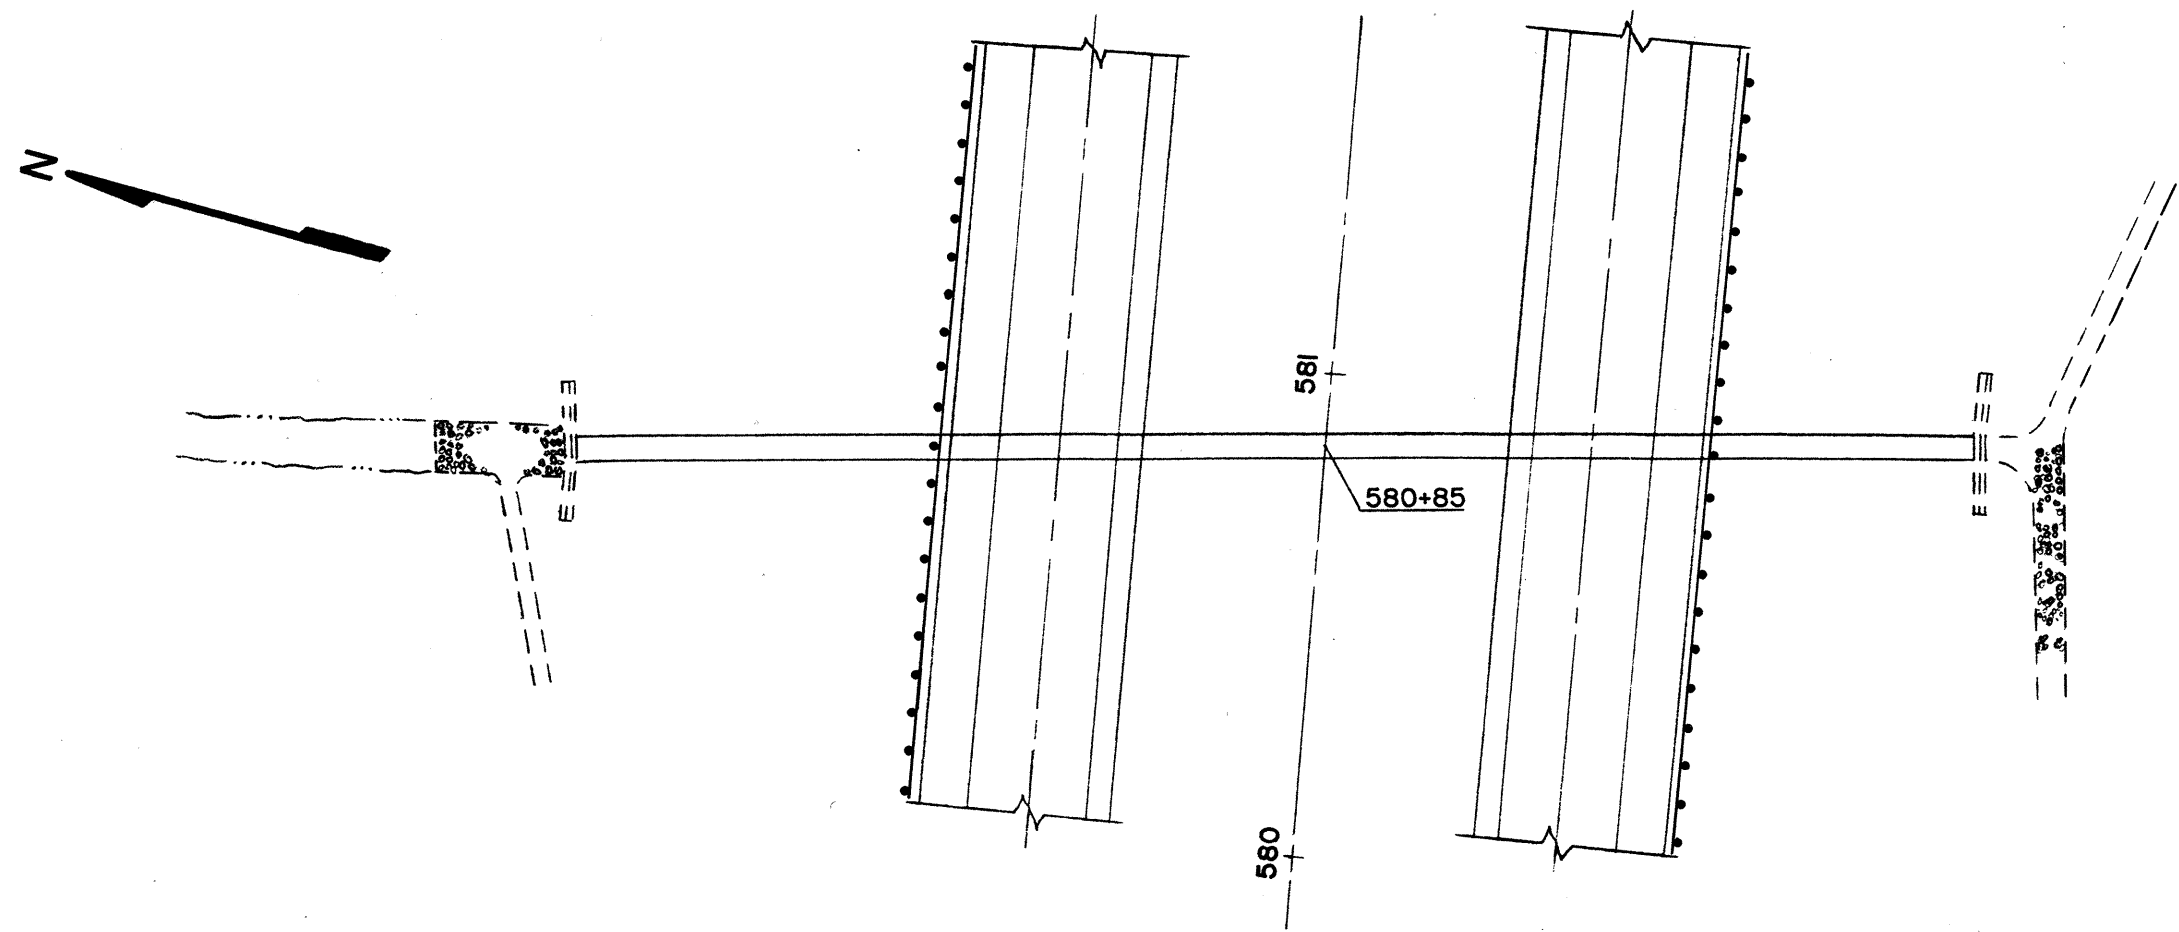

CULVERT DETAIL