


SEEDING		END AREA		VOLUME		SEEDING	
END WIDTH	SO. YDS.	CUT	FILL	CUT	FILL	END WIDTH	SO. YDS.
4		0	0	0	0	4	
192		407	0	407	0	167	
65		440	0	440	0	56	
378		977	0	977	0	339	
71		615	0	615	0	66	
208		569	0	569	0	194	
4		0	0	0	0	4	

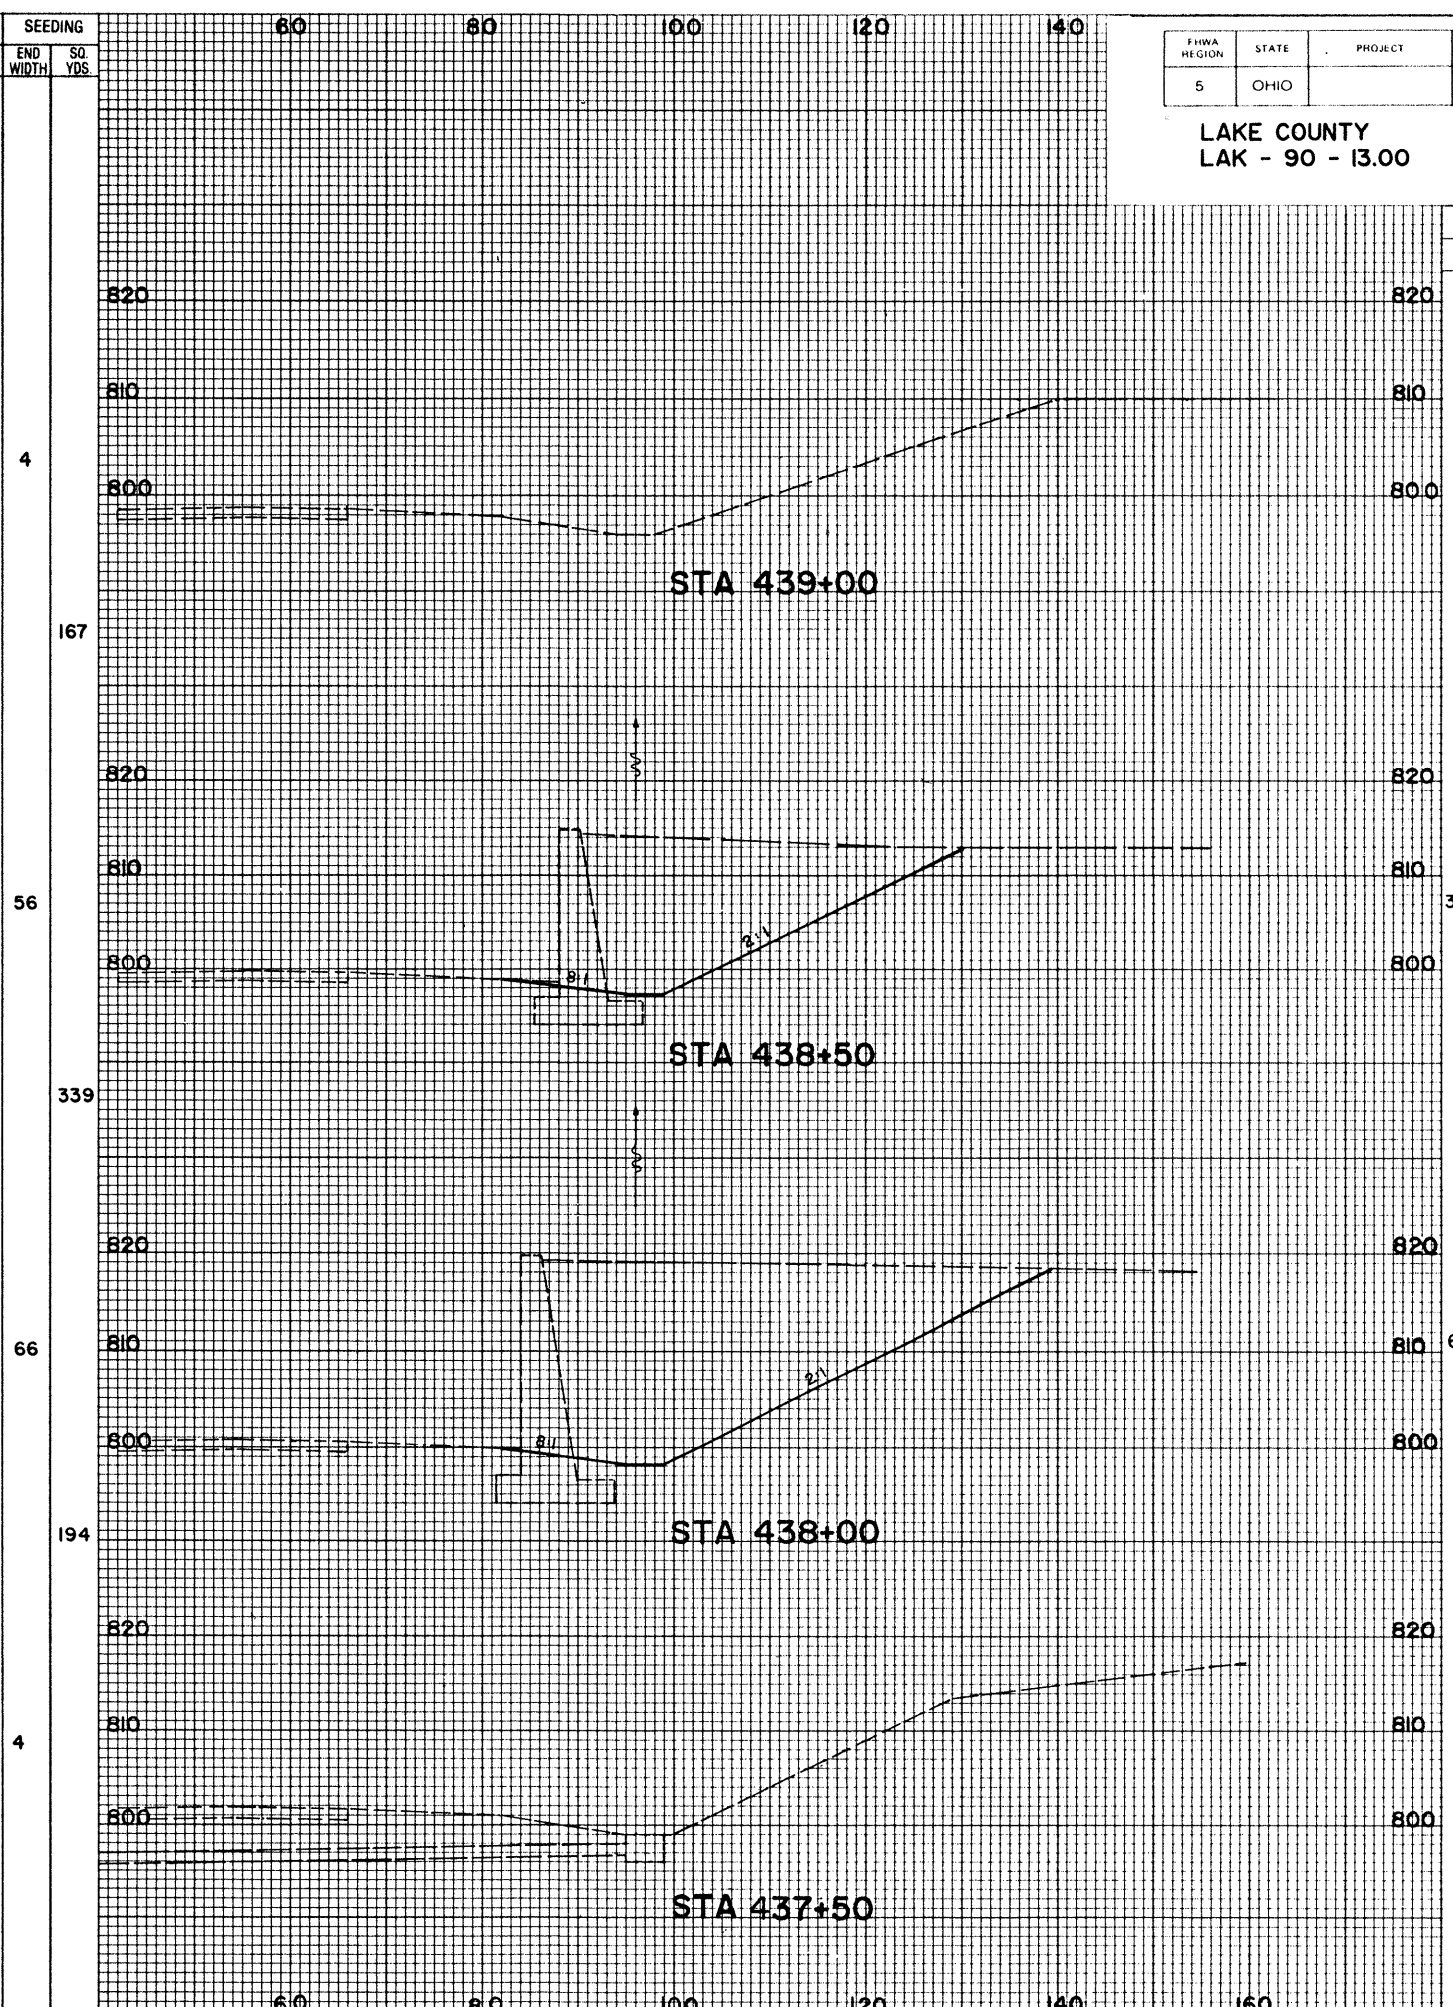

SEEDING		END AREA		VOLUME		SEEDING	
END WIDTH	SO. YDS.	CUT	FILL	CUT	FILL	END WIDTH	SO. YDS.
4		0	0	0	0	4	
167		338	0	338	0	167	
56		365	0	365	0	56	
339		938	0	938	0	339	
66		648	0	648	0	66	
194		600	0	600	0	194	
4		0	0	0	0	4	

5	OHIO		
---	------	--	--

LAKE COUNTY
LAK - 90 - 13.00

80
120