
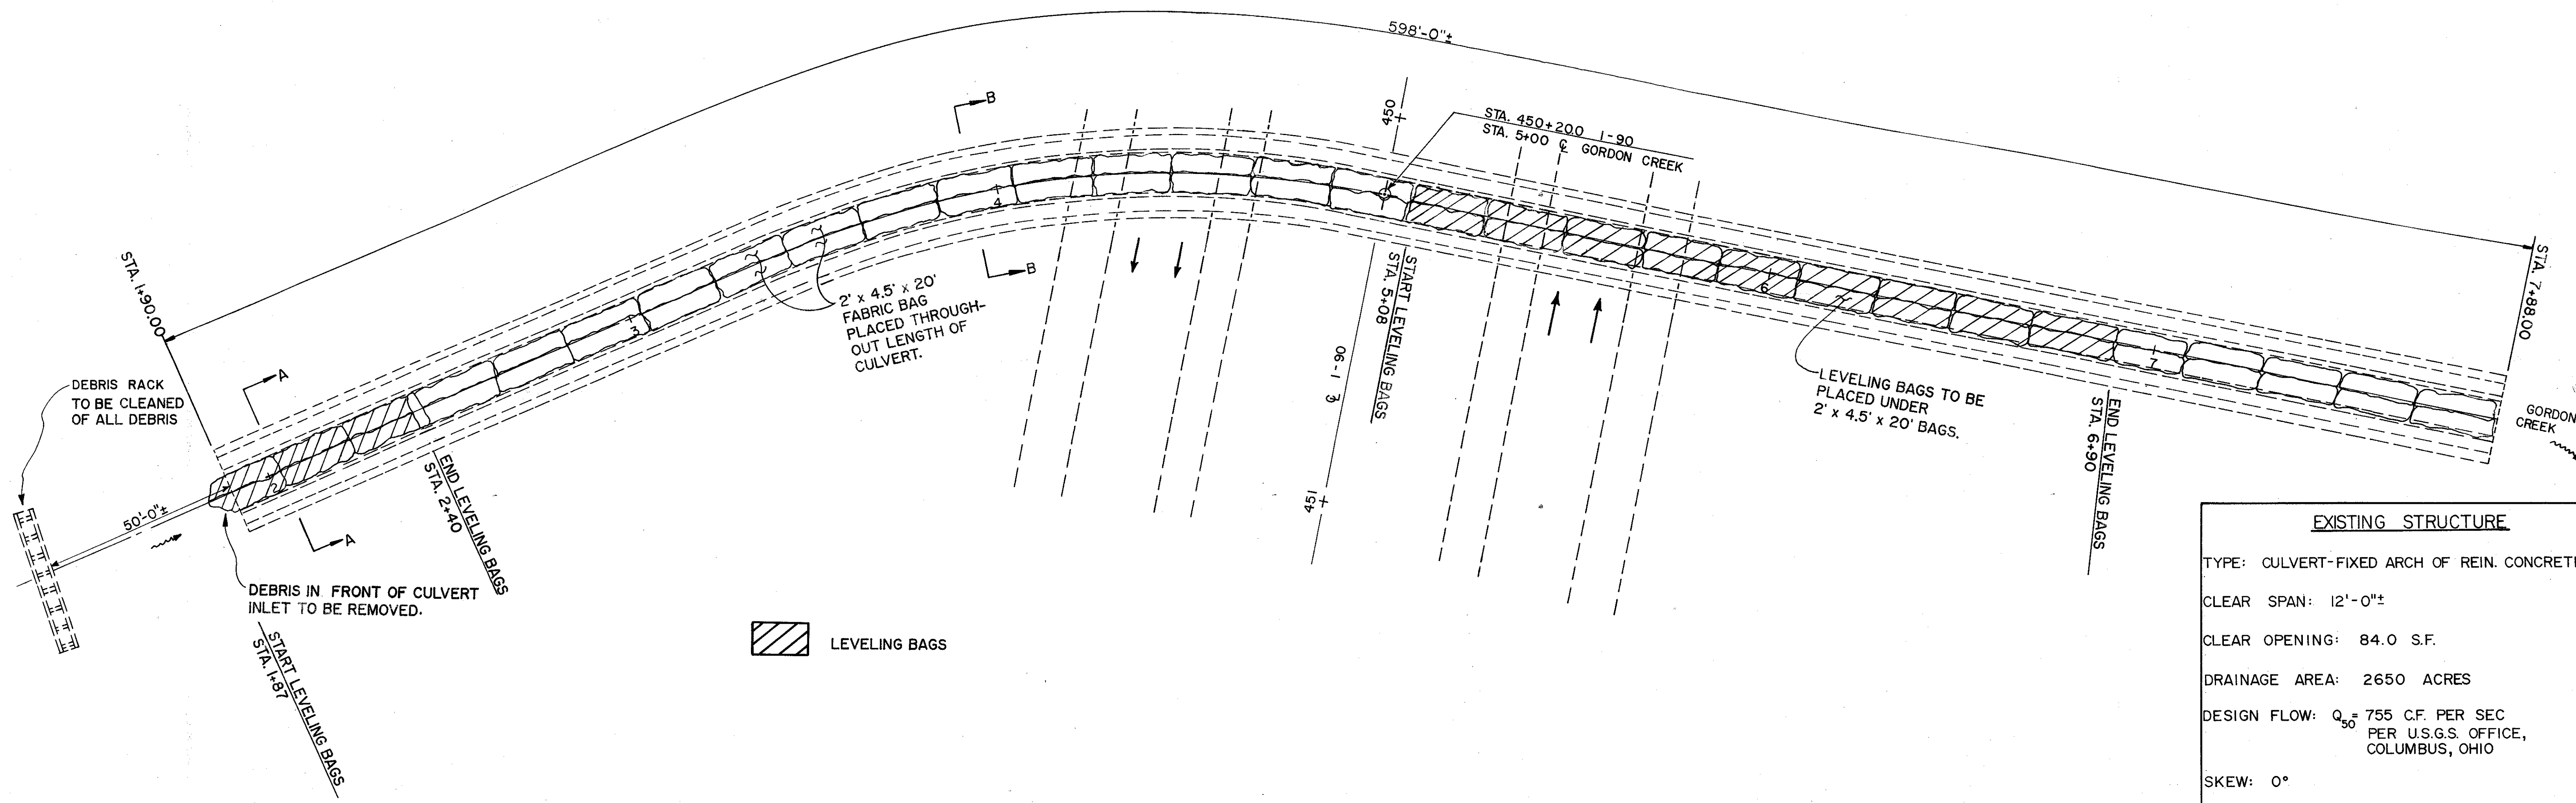


BR-58-91

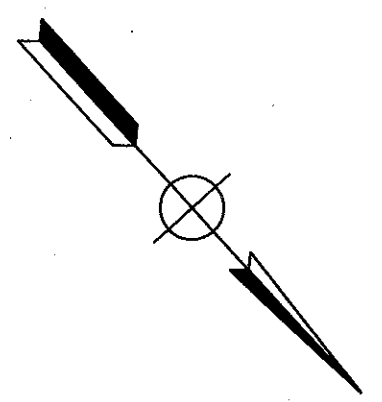

EXISTING STRUCTURE	
TYPE:	CULVERT-FIXED ARCH OF REIN. CONCRETE
CLEAR SPAN:	12'-0"±
CLEAR OPENING:	84.0 S.F.
DRAINAGE AREA:	2650 ACRES
DESIGN FLOW:	Q ₅₀ = 755 C.F. PER SEC PER U.S.G.S. OFFICE, COLUMBUS, OHIO
SKEW:	0°
ALIGNMENT:	CURVED
TOTAL LENGTH:	598'-0"±

STATE OF OHIO DEPARTMENT OF TRANSPORTATION DISTRICT 12 BRIDGE DEPARTMENT				
GENERAL PLAN BR.NO. LAK-90-1620 I-90 OVER GORDON CREEK				
DESIGNED	TRACED	CHECKED	REVIEWED	REVISION
BGW	EJ	DWL	GWM	
LAKE COUNTY			OHIO	
			DATE: 10/19/91	SHEET /